

**WATER SUPPLY SYSTEM DIAGRAM**



**LEGEND**

1.	110mm PVC SOLE & TRUNK PIPES
2.	110mm PVC BRASERS & VENT PIPES
3.	110mm PVC WATER PIPES
4.	CPVC CEMENT TAPE PIPES FROM OUTTANK
5.	CPVC CEMENT TAPE PIPES FROM OUTTANK
**PROJECT TITLE**  
**PROPOSED SHOPPING MALL AT**  
**BABATPUR**

**DRAWING TITLE**  
**PLUMBING DRAWING**  
**WATER SUPPLY SYSTEM DIAGRAM**

THIS DRAWING IS THE PROPERTY OF DHIRAJ KAPOOR AND ASSOCIATES AND IS NOT TO BE COPIED / USED / REPRODUCED WITHOUT THEIR WRITTEN PERMISSION.

**NOTE**

ALL DIMENSIONS ARE IN FEET AND INCHES

<b>DATE</b>	09/03/2025
<b>SCALE</b>	N.T.S.
<b>DRAWN BY</b>	MANOJ
<b>CHECKED BY</b>	D.P.S.Rawat
<b>DRG.NO.</b>	PL-SYS-01


**CONSULTANTS:-**  
**PDS CONSULTANTS**

**SIGNATURE**


**DHIRAJ KAPOOR & ASSOCIATES**

MOB. # 9935687000 & 9935328000  
 OFFICE PH NO. 0542-2220498  
 EMAIL ID- dhirajkapoorassociates@gmail.com


DESALTING CHAMBER  
3000X1500X1200mm  
TWO PART  
(EFFECTIVE DEPTH)

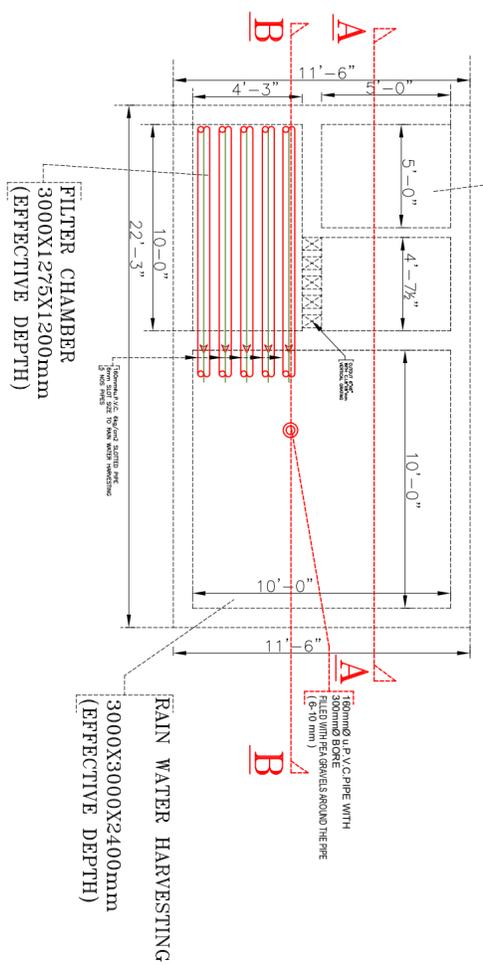


PLAN

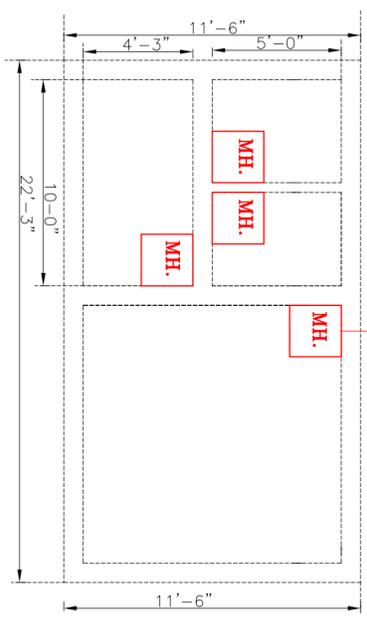

TERRACE PLAN  
(LOCATION OF MANHOLE)

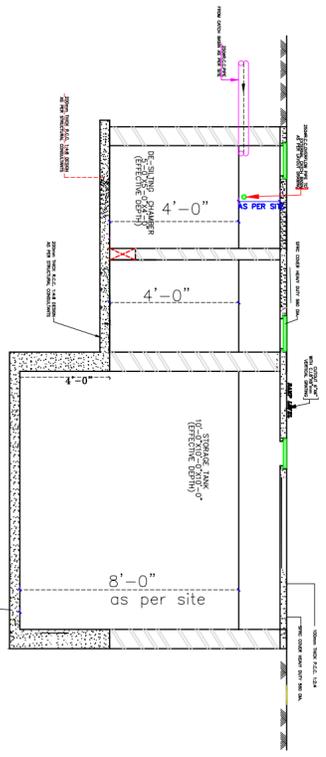


SECTION A-A

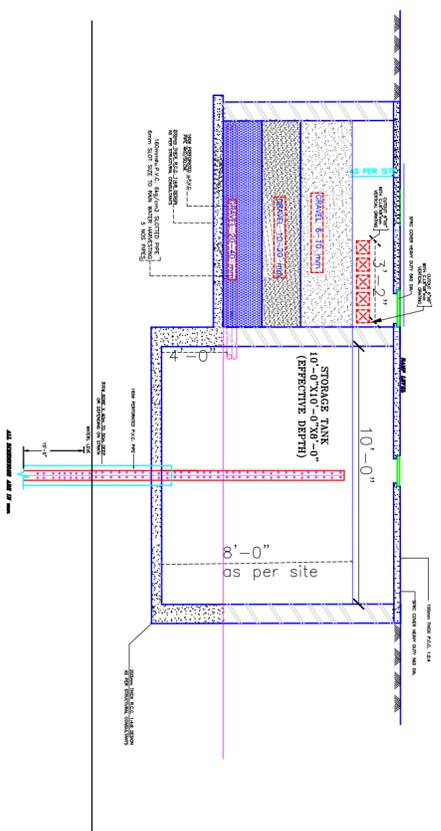


SECTION B-B

TYP. SECTIONAL DETAILS OF FILTER BED

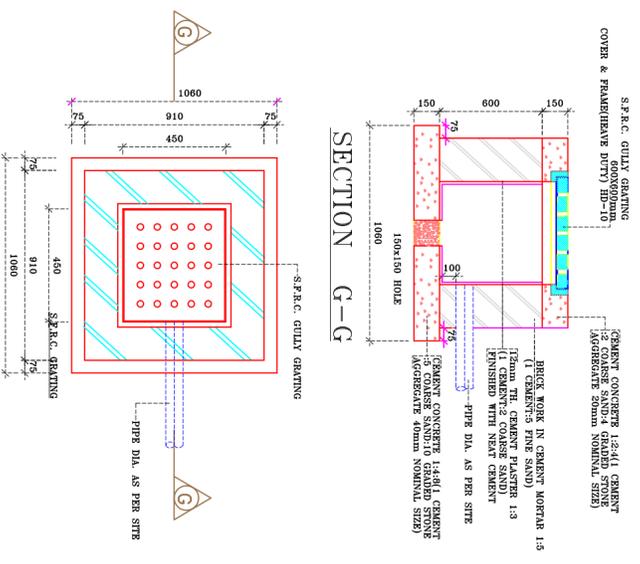


PLAN

ROAD GULLY CHAMBER

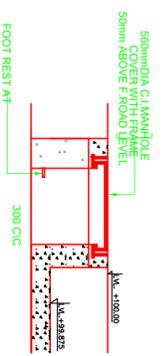

SECTION D-D

DETAIL OF MANHOLE COVER WITH FRAME

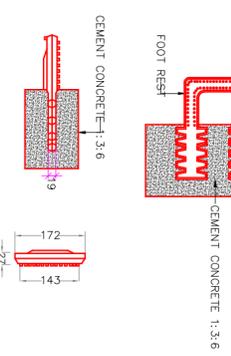

DETAIL OF FOOT REST

# RAIN WATER HARVESTING DETAIL

PROJECT TITLE  
PROPOSED SHOPPING MALL AT  
BABATPUR

DRAWING TITLE  
PLUMBING DRAWING  
RAIN WATER HARVESTING DETAIL

THIS DRAWING IS THE PROPERTY OF DHIRAJ KAPOOR AND ASSOCIATES AND IS NOT TO BE COPIED / USED / REPRODUCED WITHOUT THEIR WRITTEN PERMISSION.

NOTE  
ALL DIMENSIONS ARE IN FEET AND INCHES

DATE	09/03/2025
SCALE	N.T.S.
DRAWN BY	MANOJ
CHECKED BY	D.P.S.Rawat
DRG.NO.	PL-RWH-01

CONSULTANTS:-  
PDS CONSULTANTS


SIGNATURE

DHIRAJ KAPOOR & ASSOCIATES  
MOB. # 9935687000 & 9935328000  
OFFICE PH NO. 0542-2220498  
EMAIL ID- dhiraikapoorassociates@gmail.com

# WATER CONSERVATION SYSTEM

## WATER BALANCE CHART FOR PROPOSED SHOPPING MALL

AT  
BABATPUR

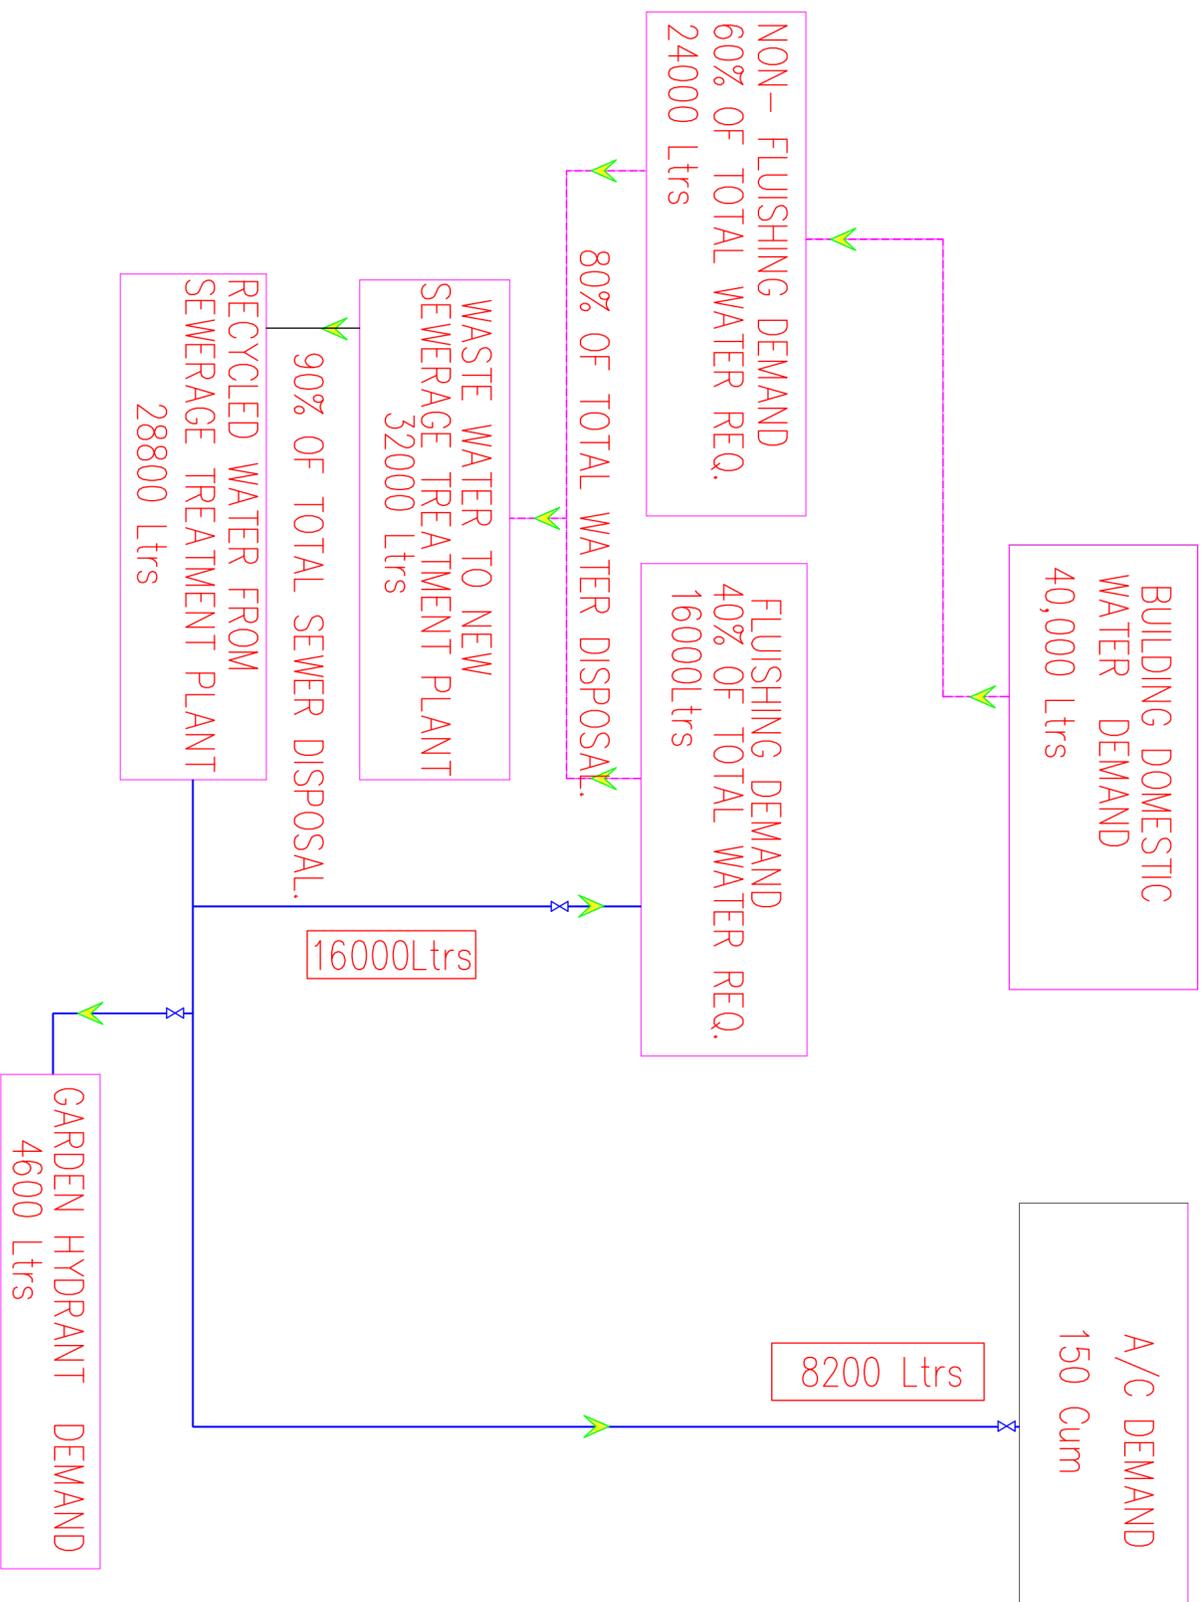


PROJECT TITLE

PROPOSED SHOPPING MALL AT  
BABATPUR

DRAWING TITLE

PLUMBING DRAWING  
WATER CONSERVATION SYSTEM

THIS DRAWING IS THE PROPERTY OF DHIRAJ KAPOOR AND ASSOCIATES AND IS NOT TO BE COPIED / USED / REPRODUCED WITHOUT THEIR WRITTEN PERMISSION.

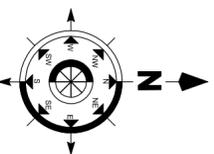

NOTE  
ALL DIMENSIONS ARE  
IN FEET AND INCHES

DATE

09/03/2025

SCALE

N.T.S.

DRAWN BY

MANOJ

CHECKED BY

D.P.S.Rawat


DRG.NO.

PL-WCS-01

CONSULTANTS:-

PDS CONSULTANTS

SIGNATURE

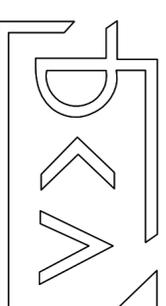

DHIRAJ KAPOOR & ASSOCIATES  
MOB. # 9935687000 & 9935328000  
OFFICE PH NO. 0542-2220498  
EMAIL ID - dhirajkapoorassociates@gmail.com