


SECTION OF WATER SUPPLY DISTRIBUTION SYSTEM
 SEC-03 SAGRIVINDA JAMA NO-11 MEERUT

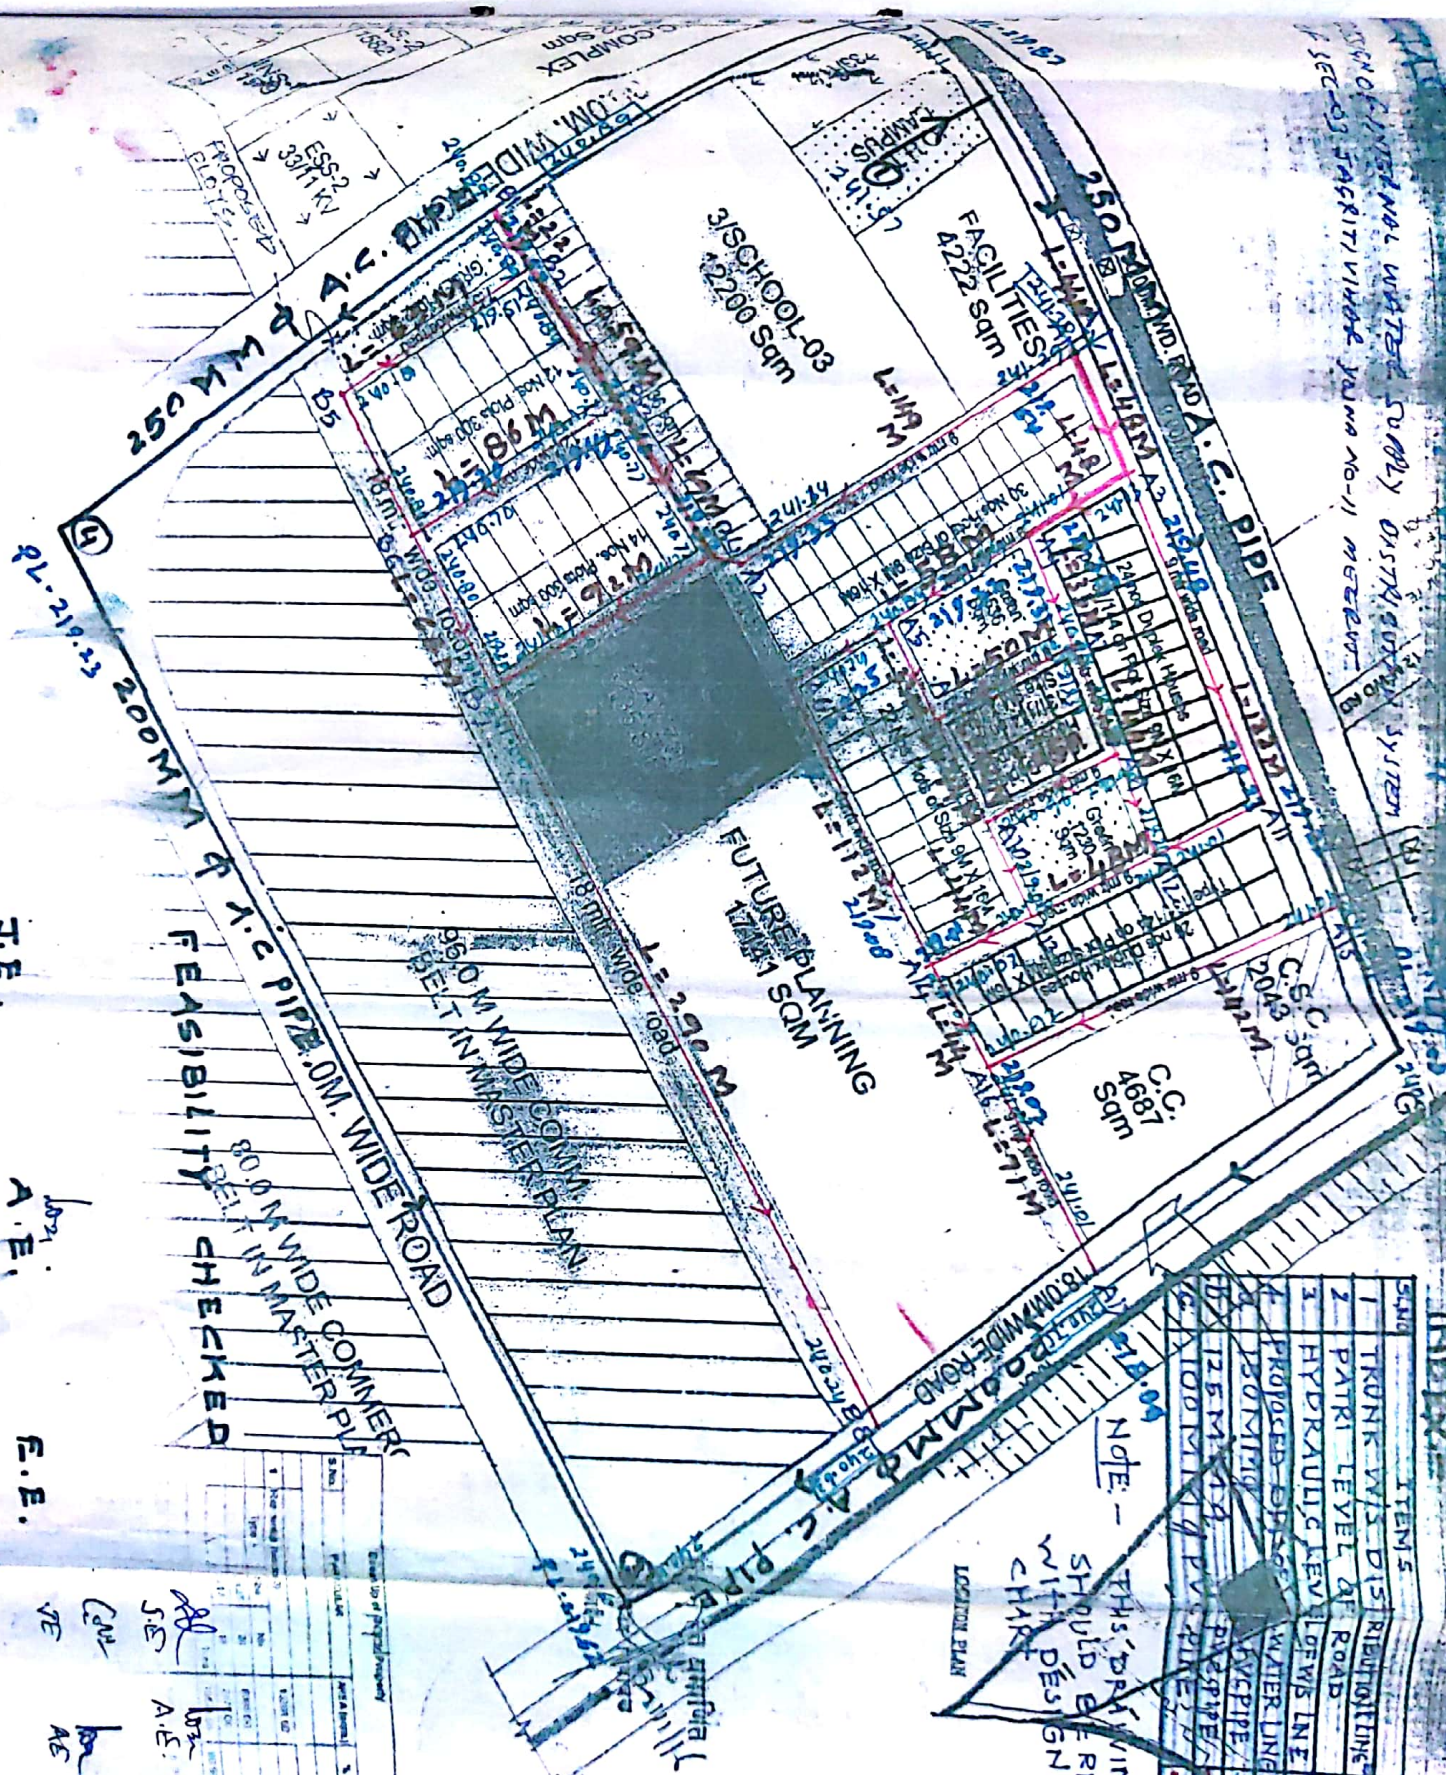

ITEMS	REMARKS
1 TRUNK W/S DIS	REMARKS
2 PATRI LEVEL OF ROAD	REMARKS
3 HYDRAULIC LEVEL OF W/LINE	REMARKS
4 PROPOSED DISCHARGE WATER LINE	REMARKS
5 250 MM Ø A.C. PIPE	REMARKS
6 125 MM Ø A.C. PIPE	REMARKS
7 100 MM Ø A.C. PIPE	REMARKS

NOTE - THIS DRAWING SHOULD BE READ WITH DESIGN CHART

DATE	11/11/16
REVISION	1
REVISION	2
J.E.
 A.E.
 E.E.

5.E.
 A.E.
 E.E.