



ELECTRICAL SUPPLY PLAN

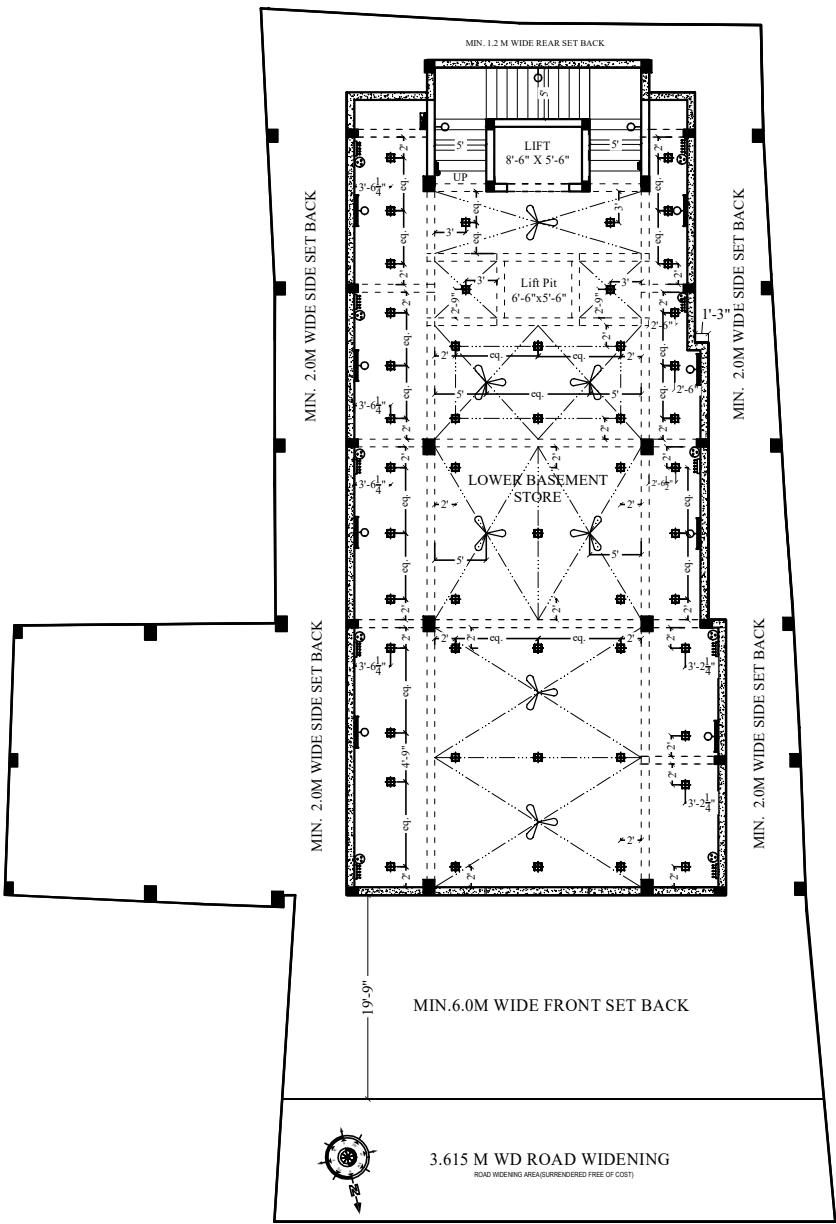


BASEMENT FLOOR ELECTRICAL PLAN

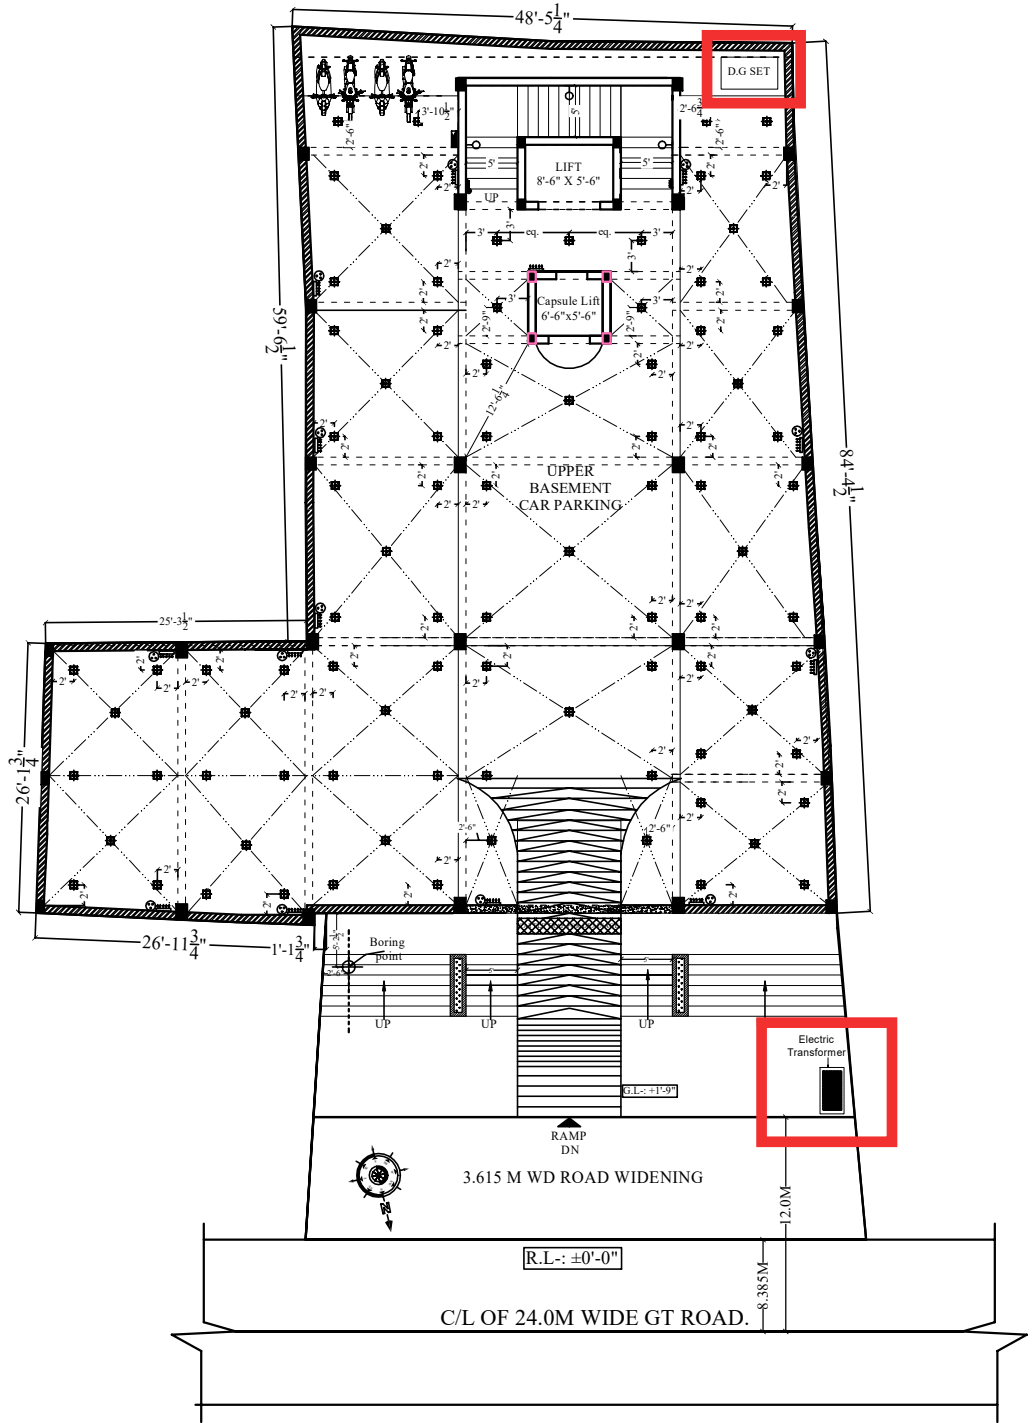


STILT FLOOR ELECTRICAL PLAN

SCHEDULE OF ELECTRICAL FITTINGS

SYMBOL	PARTICULARS	HEIGHT
	5 Amp plug bed room	2'-0"
	15 Amp plug bedroom	2'-0"
	tube light	8'-6"
	wall bracket	8'-6"
	spot light	-----
	ceiling fan 1/20" ϕ -2'-3"	-----
	ceiling fan ϕ - 3'-9"	-----
	exhaust fan	-----
	switch board	3'-6"
	A.C. point	2'-0"
	MCB	-----

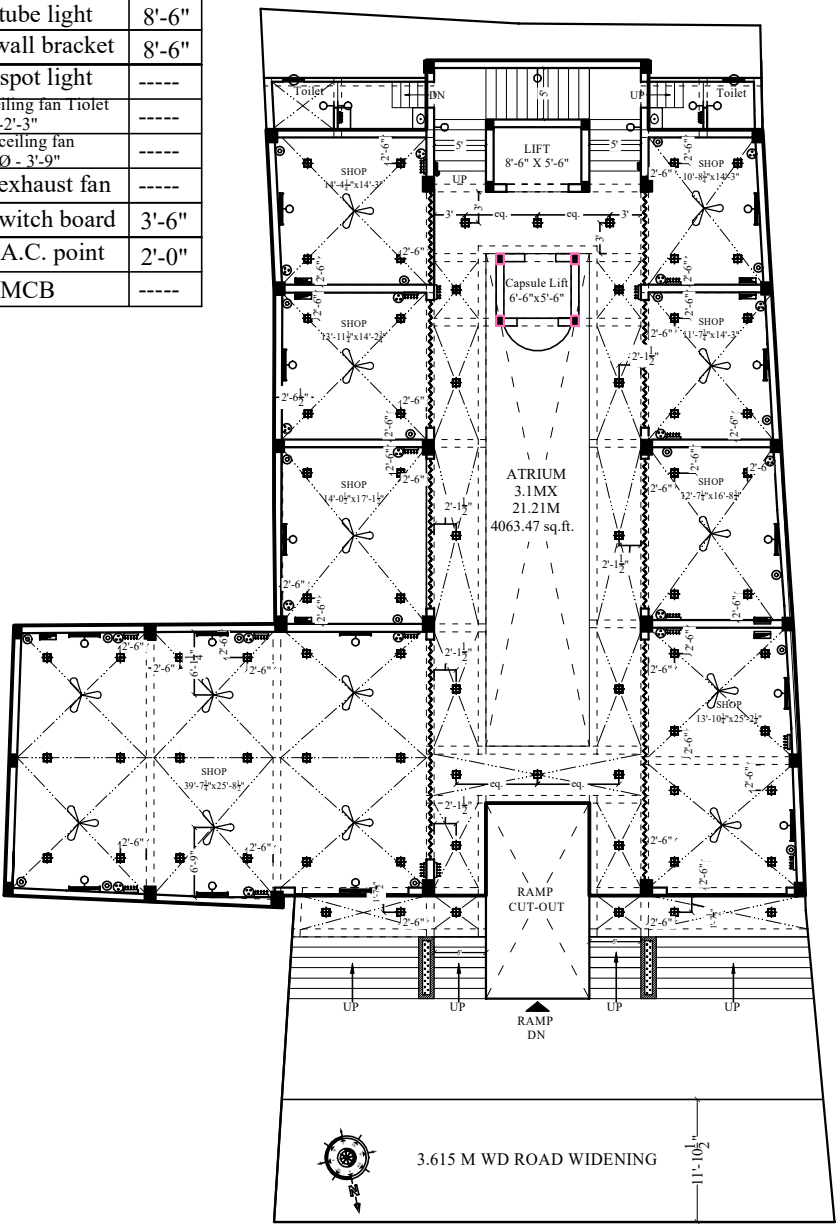

FIRST FLOOR ELECTRICAL PLAN

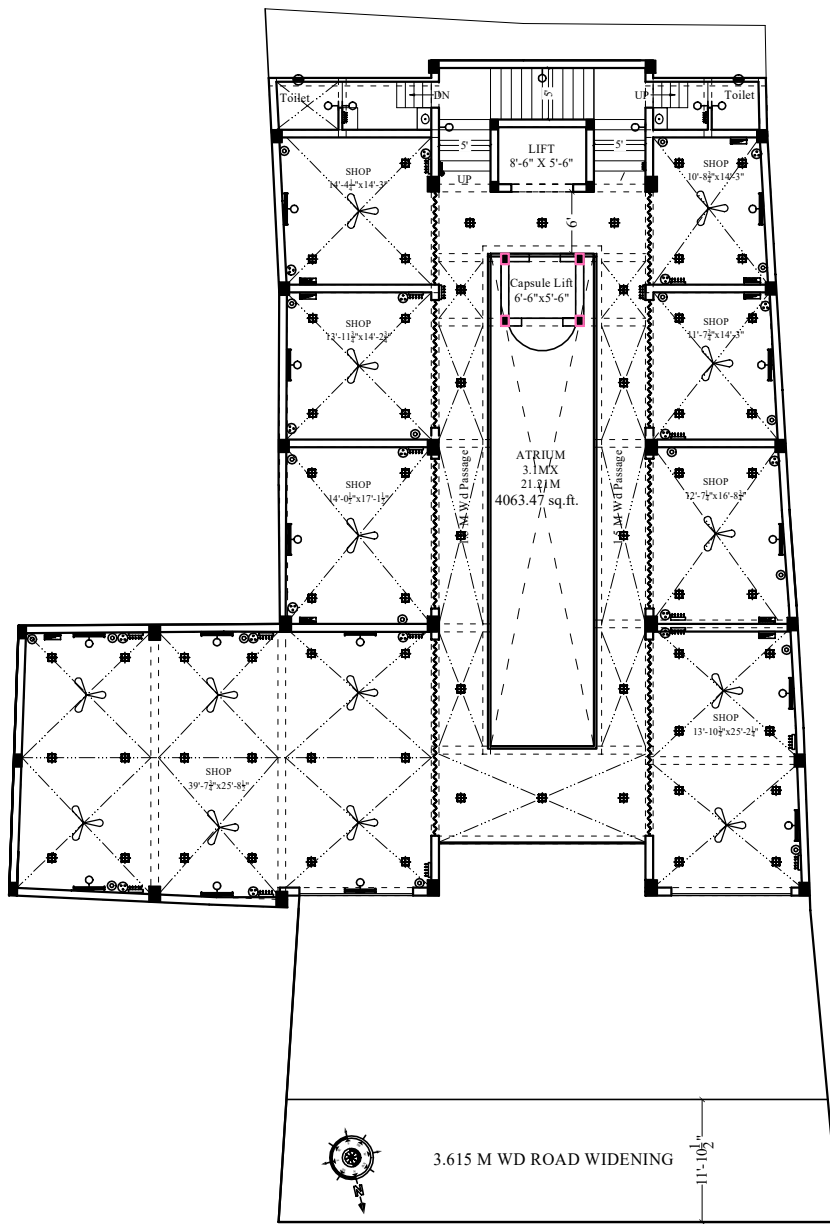

SECOND & THIRD FLOOR ELECTRICAL PLAN