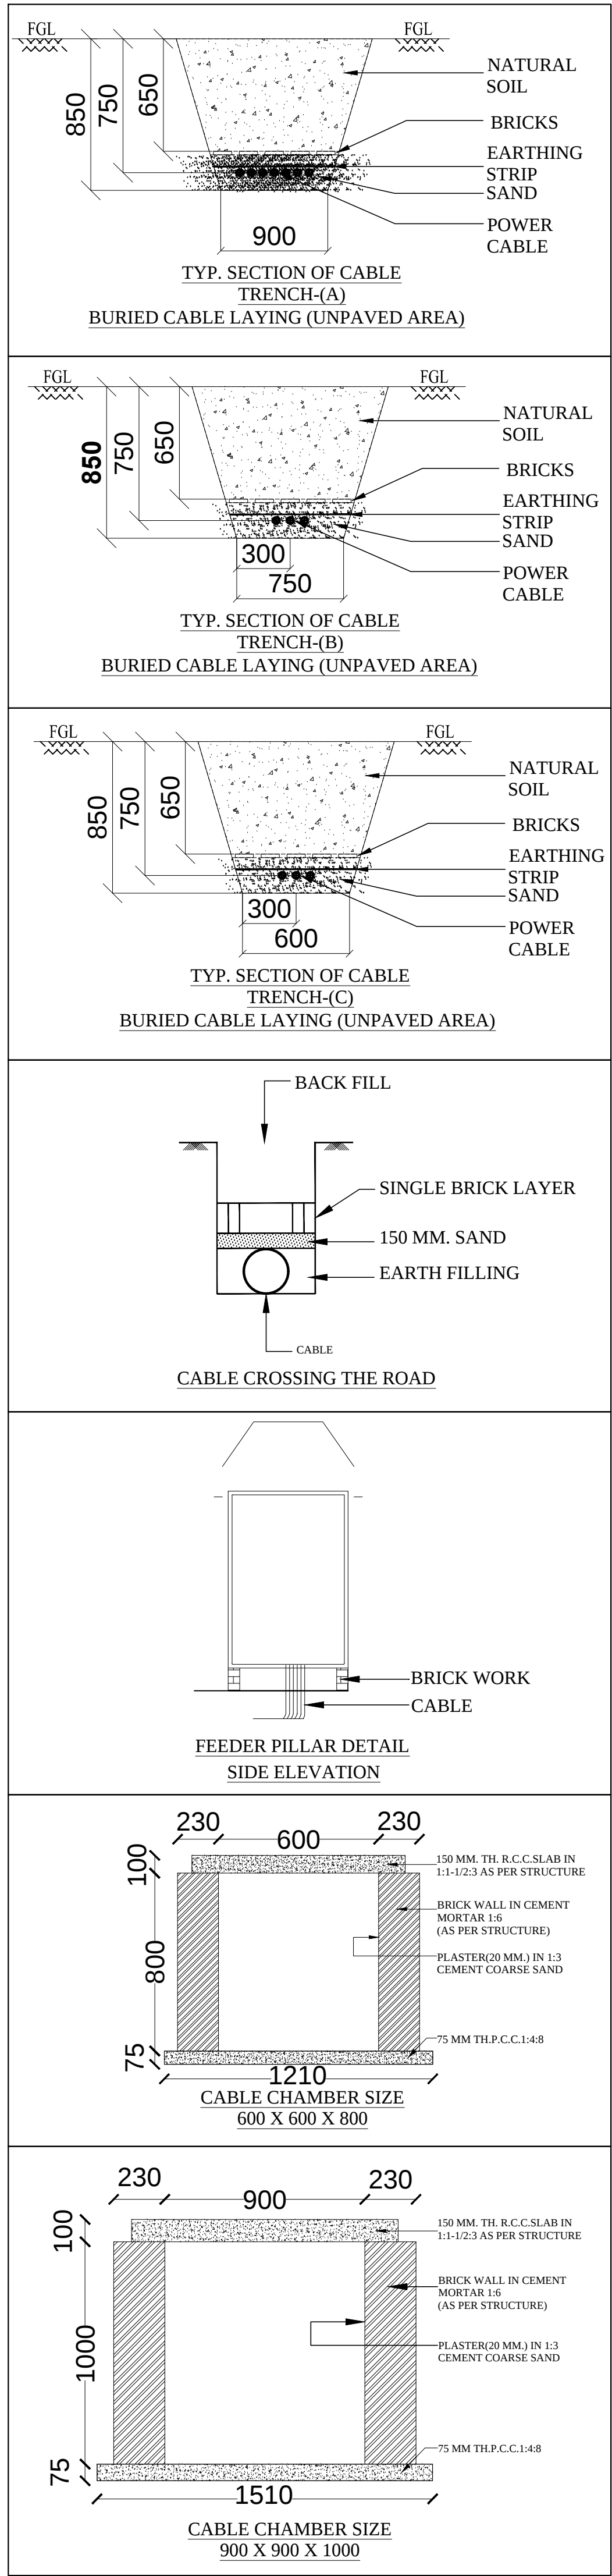


PART-A
LEFT FOR ROAD WIDENING AREA



PROJECT:

PROPOSED RAJVANSH RESIDENCY GROUP HOUSING FOR RAJVANSH ESTATES PVT. LTD. AT KHASRA NO. - 1578, GRAM- AURANGABAD KHALSA WARD - RAJA BIJALI PASI, LUCKNOW

LEGEND:-		
1.	4.0 M HIGH POST TOP LANTERN SUITABLE FOR 1x70W S.V. LAMP	65
2.	12.5 MTR. HIGH MAST WITH FIXTURES	01
3.	GATE LIGHT	04
4.	CABLE TRENCH	
5.	RCC HUME PIPE	
6.	UNDER GROUND AR. AL. CABLE	
7.	ELECTRICAL MAN HOLE (900MM x 900MM x 1000MM DEEP)	02
8.	ELECTRICAL MAN HOLE (600MM x 600MM x 800MM DEEP)	08

SUB. TITLE:

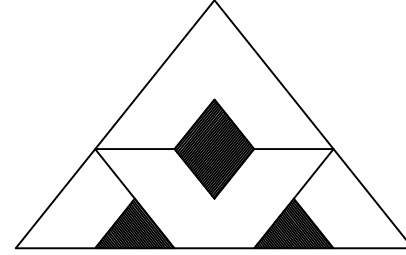
GROUP HOUSING

DRG. TITLE:

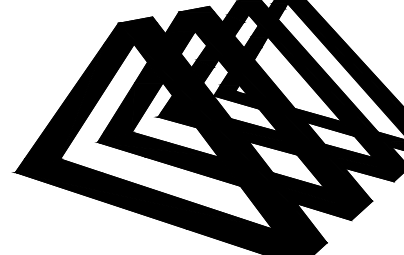
LAYOUT PLAN

SCALE:	1:100	DRG. NO.:	LAYOUT/SEE-01
DRN BY:	JITENDRA	CHECKED BY:	
DATE:	JAN-2016		O.P.SHAH

ARCHITECTS:


PUNIT SRIVASTAV
VASTULIPI
ARCHITECTS & INTERIOR DESIGNERS
5/171, VIRAM KHAND, GOMTI NAGAR
LUCKNOW
PH. NO.- 9415418151, 9935590999
email: vastulipi@rediffmail.com
website: www.vastulipi.com

Services Consultant :


SHAH & PANT
CONSULTING ENGINEERS (P) LTD.
AN ISO 9001-2008 COMPANY
(Building services Consultant, Soil & foundation Experts, Highway Engineering)
1, 4th Floor, HALWASIYA COURT, HAZRATGANJ, LUCKNOW (U.P.)
Tele. No. : 0522-2230625, Fax : 0522-2230625, Cell : 9839013280, 9415027719
Email : shah_pant@yahoo.co.in, Web : www.shahpantconsultingengineers.com