


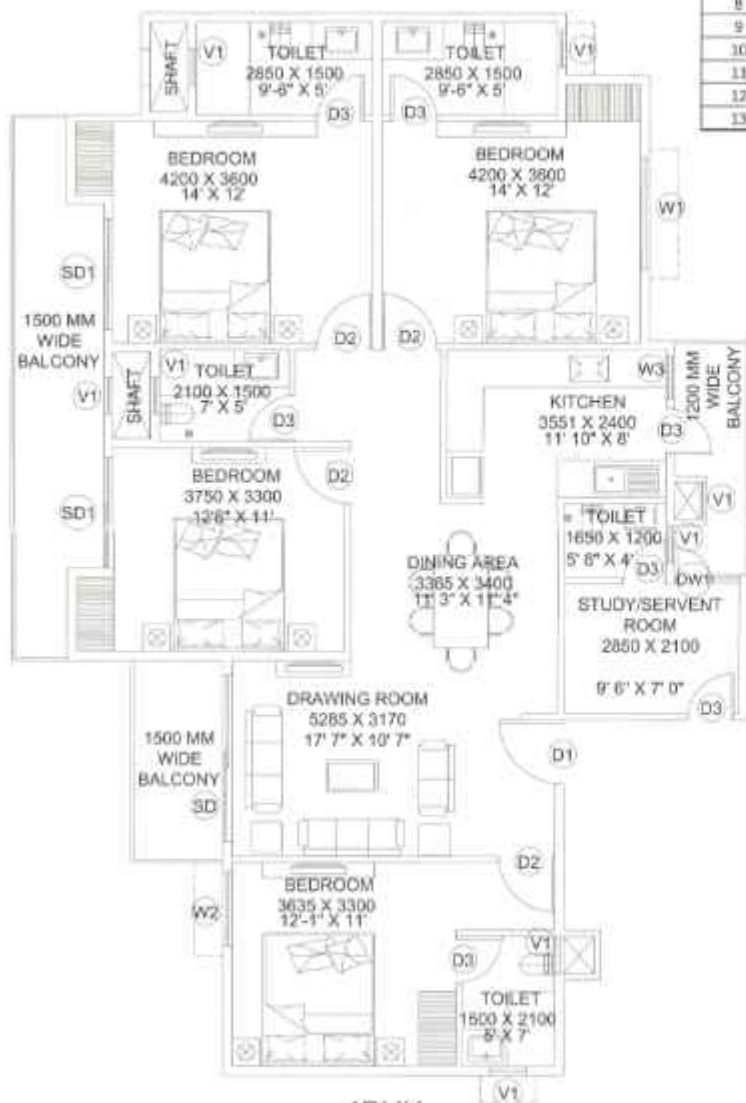


4BHK

CARPET AREA 125.38 SQ.M
1349.59 SQ. FT

BUILT-UP AREA 157.67 SQ.M
1697.15 SQ. FT

FAR AREA 132.21 SQ.M
1423.10 SQ. FT

DOOR & WINDOW SCHEDULE					
S.NO	NAME	WIDTH	HEIGHT	SILL LVL	UNTEL
1	D1	1050	2100	0	2100
2	D2	900	2100	0	2100
3	D3	750	2100	0	2100
4	D4	600	2100	0	2100
5	DW1	1050	2100	0	2100
6	DW2	1000	2100	0	2100
7	DW3	1350	2100	0	2100
8	SD	2700	2100	0	2100
9	SD2	1800	2100	0	2100
10	W1	1800	1200	900	2100
11	W2	1200	1200	900	2100
12	W3	1200	900	1200	2100
13	V1	600	900	1200	2100

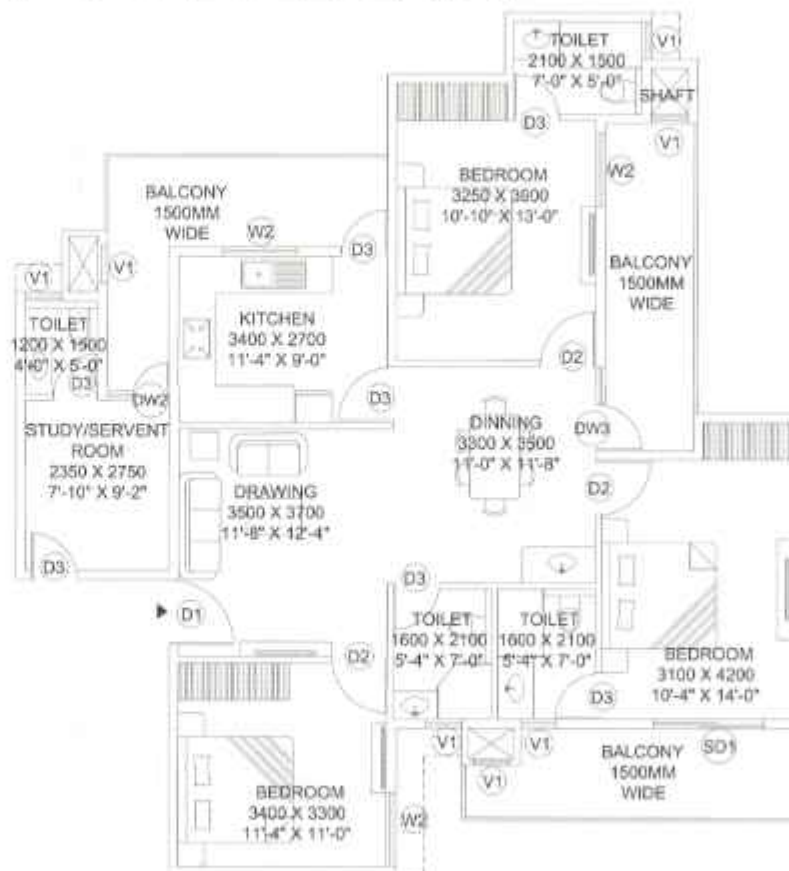

3BHK

CARPET AREA 93.66 SQ.M
1010.34 SQ. FT

BUILT-UP AREA 129.66 SQ.M
1395.66 SQ. FT

FAR AREA 101.05 SQ.M
1087.70 SQ. FT

PROJECT TITLE-

PROPOSED GROUP HOUSING (HIG)
PLAN FOR GREENWOOD AT RAMGARH
TAAL PARYAJANA TARAMANDAL,
GORAKHPUR, UTTAR PRADESH

CLIENT-

GORAKHPUR DEVELOPMENT
AUTHORITY, GORAKHPUR, UTTAR
PRADESH

Architect	Structural	MEP
Electrical	Sanitary	Fire
Interior	Exterior	Landscaping

DRAWING TITLE

3BHK AND 4BHK
UNIT PLAN

DATE: 01/08/2023	BY: [Signature]	CHK: [Signature]
DESIGNED BY: [Signature]	CHECKED BY: [Signature]	APPROVED BY: [Signature]
SCALE: 1:100	SCALE: 1:100	SCALE: 1:100

