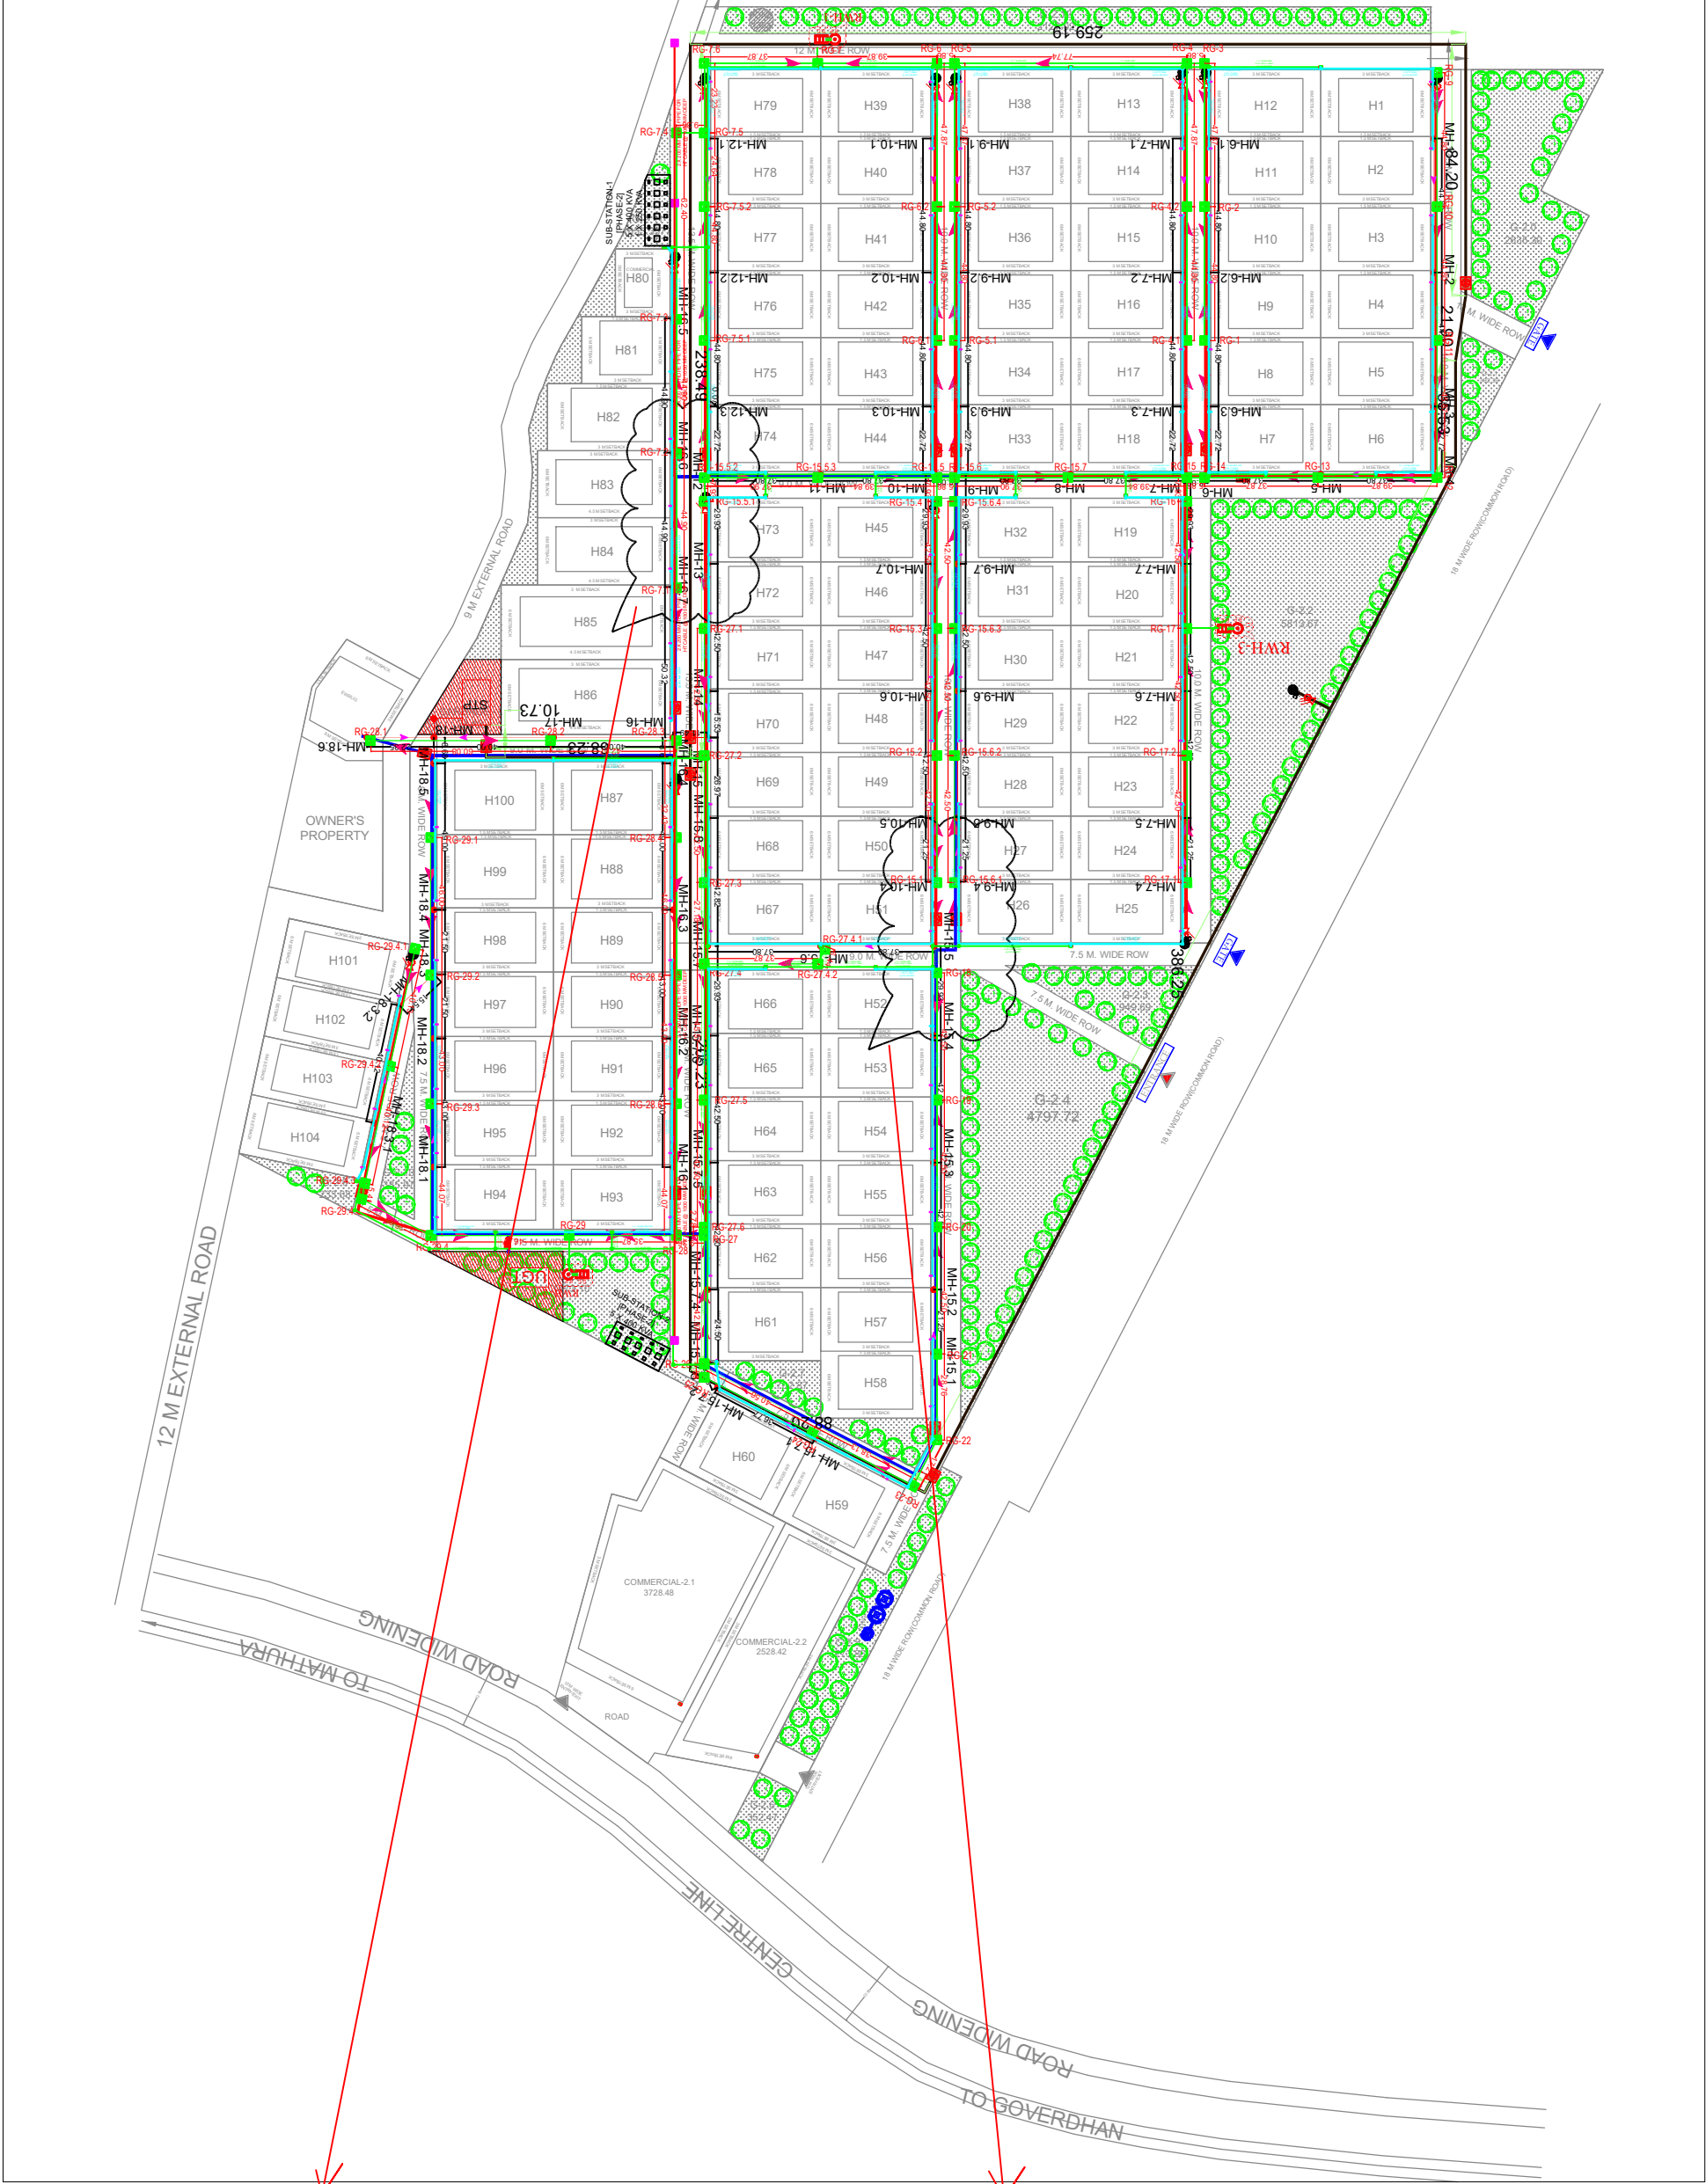


Legends	
	R.W.H
	Electric
	Sewer Line
	Water Supply
	Flushing Supply

This drawing and/or its contents, information, and principles of design are the exclusive property of Project Management Consortium-ENV, Agra and is submitted to you with the agreement that it is not to be reproduced in any manner, copied, or modified, nor is it to be relayed in part or in whole to any other firm or individual for any other project except by written agreement with Project Management Consortium-ENV, Agra	SERVICE CONSULTANTS Project Management Consortium-ENV, Agra For engineering details please refer to see attached calculations. All structural detail are suggestive in nature and are need to have revision by structural engineers.	PURPOSE OF DRAWING	DRG.NO.: DRS/D341/STP/21	REVISION NOTES:		PROJECT: SHRI RADHA GULMOHAR GOVERDHAN ROAD, MATHURA (U.P.)	SERVICES CONSULTANT Dinkar Saxena DINKAR SAXENA M.Sc., M.I.E., C.Eng., F.I.P.H.E. CHARTERED ENGINEER M- 128465-1					
			DATE: AUG 18, 2021					DRG. TITLE: COORDINATED				
		SHEET SIZE: A1	SHEET NO.: 1	DGN.BY: NISHANT HEERA	CHKD.BY: DINKAR SAXENA				No.	DATED	DISCRIPTION	FOR APPROVAL