


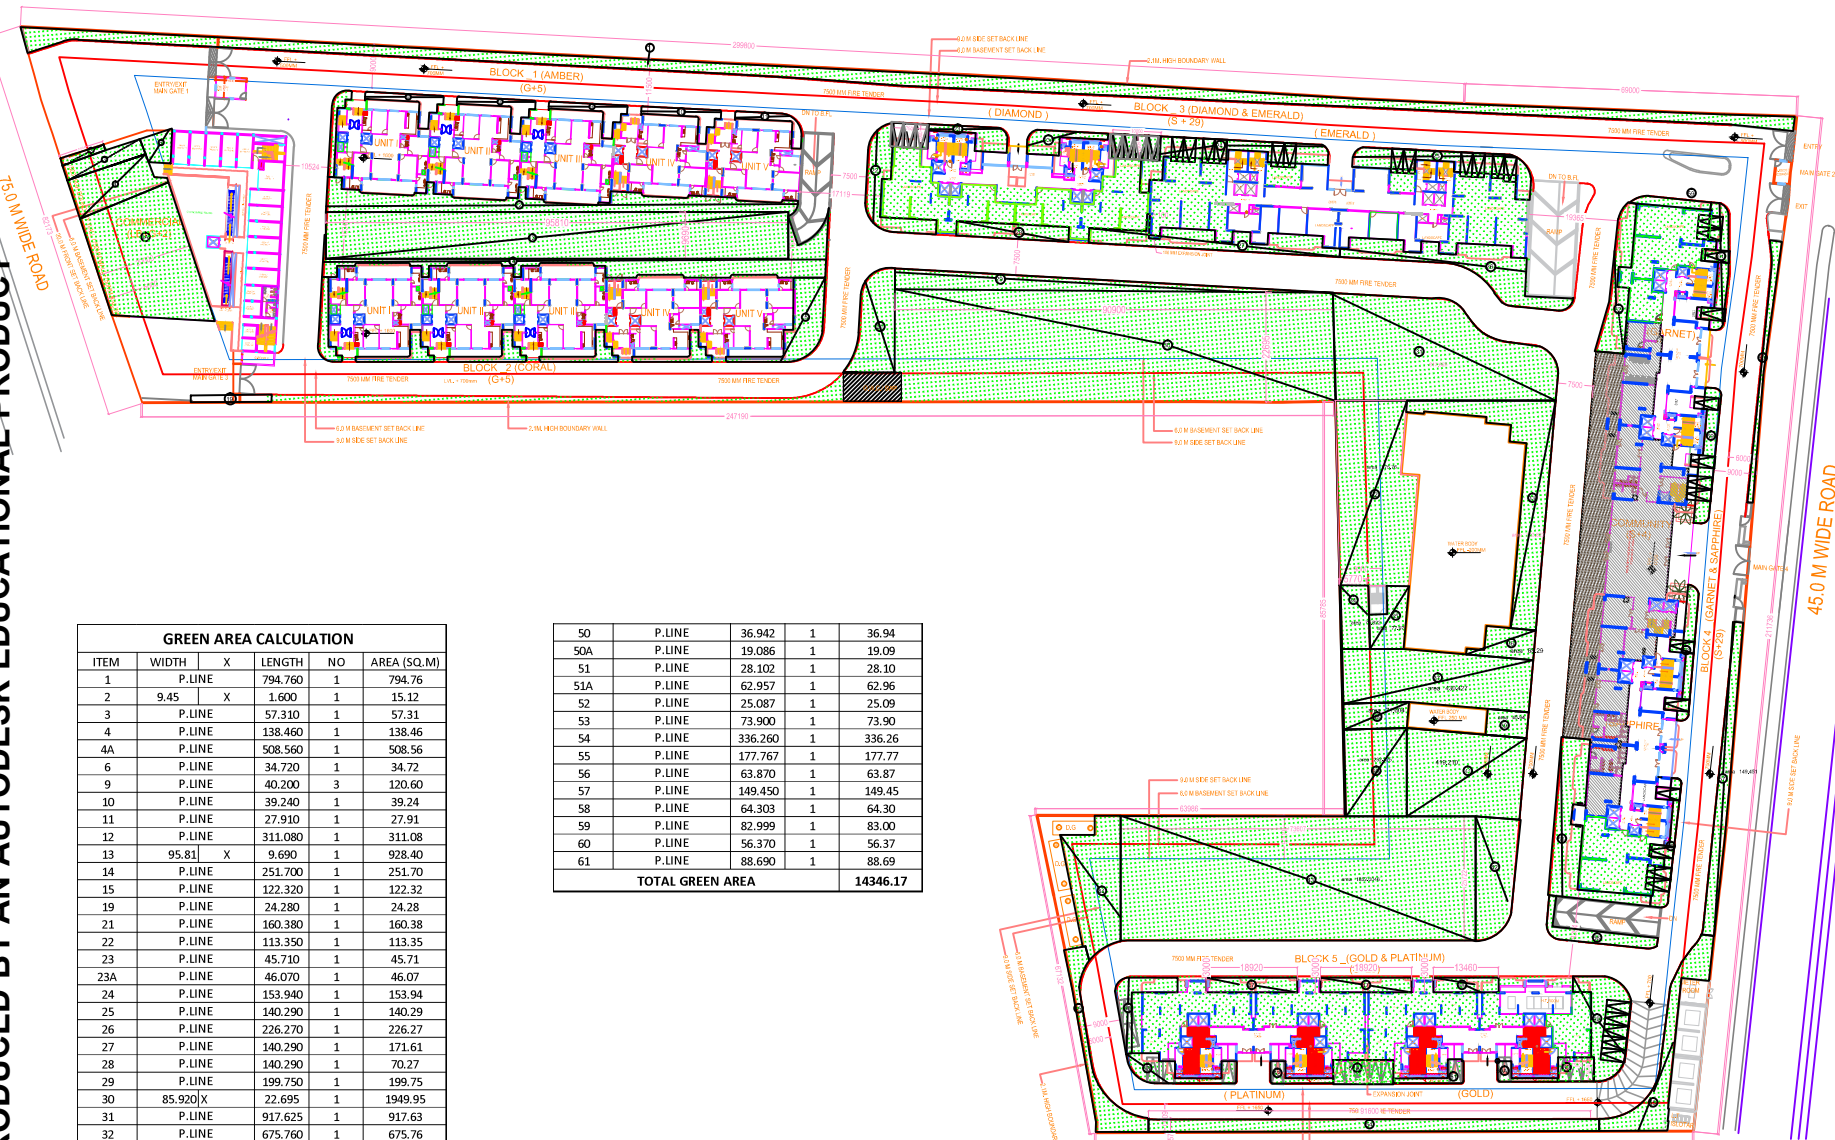

GREEN AREA CALCULATION					
ITEM	WIDTH	X	LENGTH	NO	AREA (SQ.M)
1	P.LINE		794.760	1	794.76
2	9.45	X	1.600	1	15.12
3	P.LINE		57.310	1	57.31
4	P.LINE		138.460	1	138.46
4A	P.LINE		508.560	1	508.56
6	P.LINE		34.720	1	34.72
9	P.LINE		40.200	3	120.60
10	P.LINE		39.240	1	39.24
11	P.LINE		27.910	1	27.91
12	P.LINE		311.080	1	311.08
13	95.81	X	9.690	1	928.40
14	P.LINE		251.700	1	251.70
15	P.LINE		122.320	1	122.32
19	P.LINE		24.280	1	24.28
21	P.LINE		160.380	1	160.38
22	P.LINE		113.350	1	113.35
23	P.LINE		45.710	1	45.71
23A	P.LINE		46.070	1	46.07
24	P.LINE		153.940	1	153.94
25	P.LINE		140.290	1	140.29
26	P.LINE		226.270	1	226.27
27	P.LINE		140.290	1	171.61
28	P.LINE		140.290	1	70.27
29	P.LINE		199.750	1	199.75
30	85.920	X	22.695	1	1949.95
31	P.LINE		917.625	1	917.63
32	P.LINE		675.760	1	675.76
33	P.LINE		353.827	1	353.83
34	P.LINE		75.822	1	75.82
35	P.LINE		77.770	1	77.77
36	P.LINE		68.290	1	68.29
37	P.LINE		530.420	1	530.42
38	P.LINE		71.600	1	71.60
39	P.LINE		45.940	1	45.94
40	P.LINE		232.325	1	232.33
41	P.LINE		519.210	1	519.21
42	P.LINE		196.430	1	196.43
43	73.607	X	25.722	1	1893.32
44	P.LINE		260.390	1	260.39
45	P.LINE		128.771	1	128.77
46	P.LINE		67.120	1	67.12
47	18.920	X	3.000	2	113.52
48	13.460	X	3.000	1	40.38
49	P.LINE		159.817	1	159.82

50	P.LINE	36.942	1	36.94
50A	P.LINE	19.086	1	19.09
51	P.LINE	28.102	1	28.10
51A	P.LINE	62.957	1	62.96
52	P.LINE	25.087	1	25.09
53	P.LINE	73.900	1	73.90
54	P.LINE	336.260	1	336.26
55	P.LINE	177.767	1	177.77
56	P.LINE	63.870	1	63.87
57	P.LINE	149.450	1	149.45
58	P.LINE	64.303	1	64.30
59	P.LINE	82.999	1	83.00
60	P.LINE	56.370	1	56.37
61	P.LINE	88.690	1	88.69
TOTAL GREEN AREA				14346.17

SUBMISSION DRAWING	
PROJECT :- PROPOSED GROUP HOUSING PROJECT (Mahagun Medalleo) AT PLOT NO.- GH-01/A (ALPHA), SECTOR- 107 NOIDA (U.P) FOR M/s. MAHAGUN INFRATECH PVT. LTD	
TITLE :- GREEN AREA DETAIL	
OWNER SIGN :-	ARCHITECT SIGN :-
SCALE :- 1:100	DATE :-
DELT BY :-	DRG NO :- SD - 04