


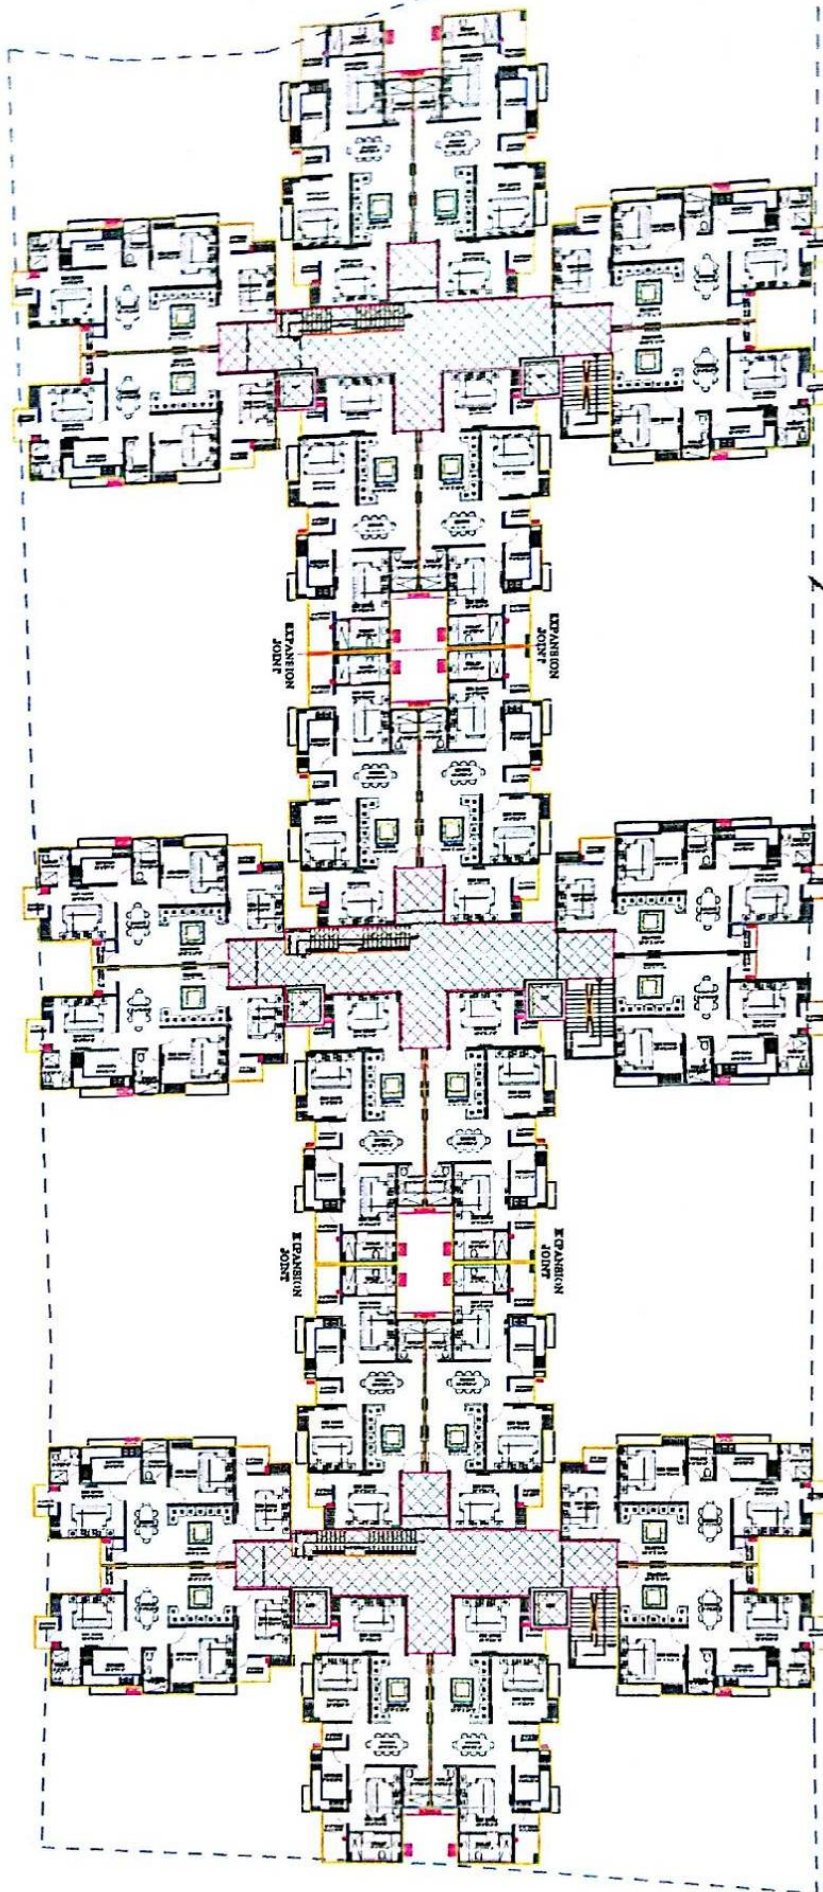

9 MT SET
BACK LINE

FIRST TO 8TH FLOOR PLAN

PROJECT SUBMITTED TO:-
MR. PANKAJ PANDEY

SCALE:

PROJECT:

LAXE VIEW APARTMENT

DESIGNER:


GORAKHPUR DEVELOPMENT
AUTHORITY

PHASE TITLE:

1ST TO 7TH FLOOR PLAN

DATE:

GDA/PROJECT
INITIATION-2

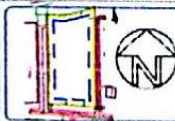

ASST.
ENGINEER

EXECUTIVE
ENGINEER

TOWN
PLANNER

SECRETARY

VICE
CHAIRMAN

