


WING -'A'

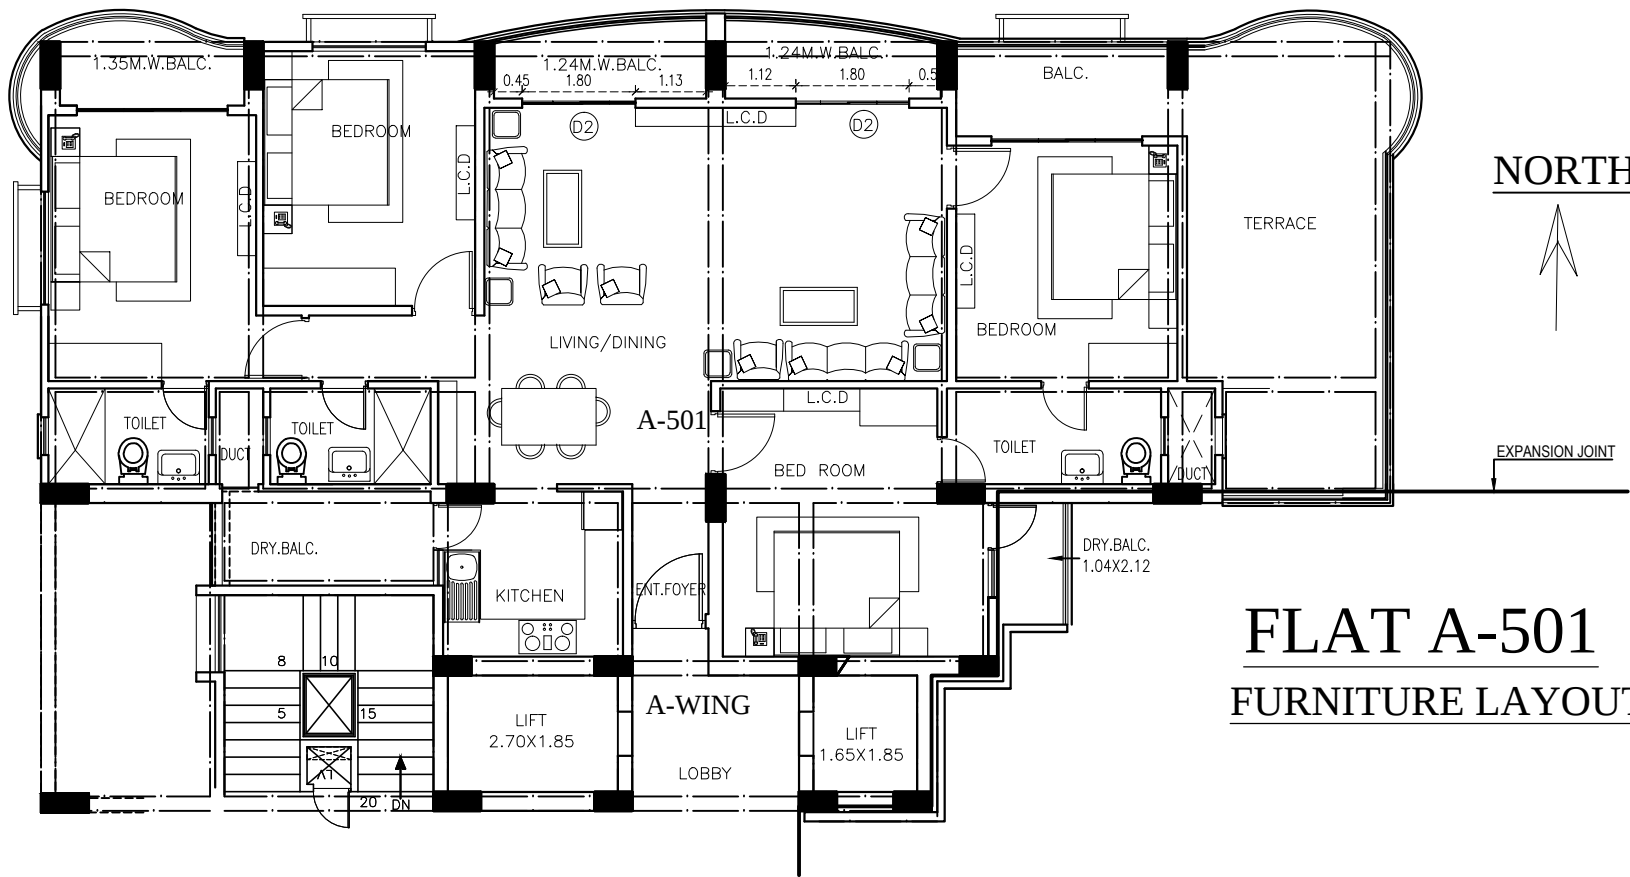

NORTH

SIMILAR FLATS


A-601

A-701

A-801

A-901

FLAT A-501
FURNITURE LAYOUT

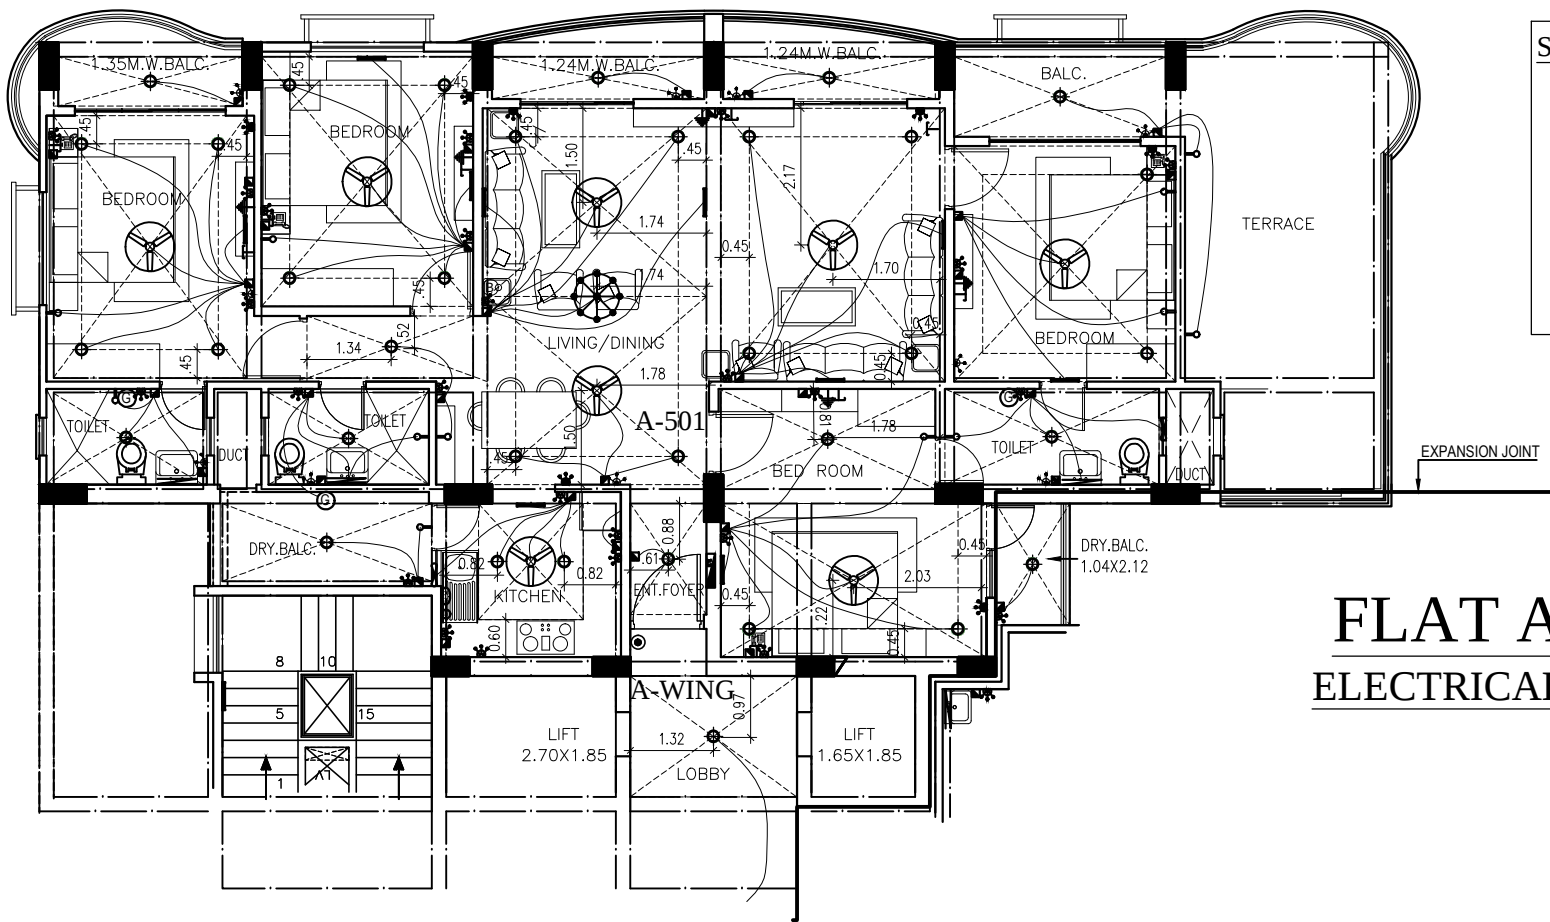

SIMILAR FLATS

A-601

A-701

A-801

A-901

FLAT A-501
ELECTRICAL LAYOUT

file	FIFTH FLOOR ELECTRICAL LAYOUT	architect	AGRAWAL & ASSOCIATE
client	SIVANSSH INFRASTRUCTURE DEVELOPMENT PVT.LTD.	OWNER	ARCHITECT
project	GROUP HOUSING-1 AT SIVANSSH INFRASTRUCTURE DEVELOPMENT PVT.LTD. SECTOR 11 VRINDAVAN YOJNA,LUCKNOW.	OWNER	ARCHITECT
fig. no	01	ALL UNITS ARE IN MTRS.	01