


WING - 'A'

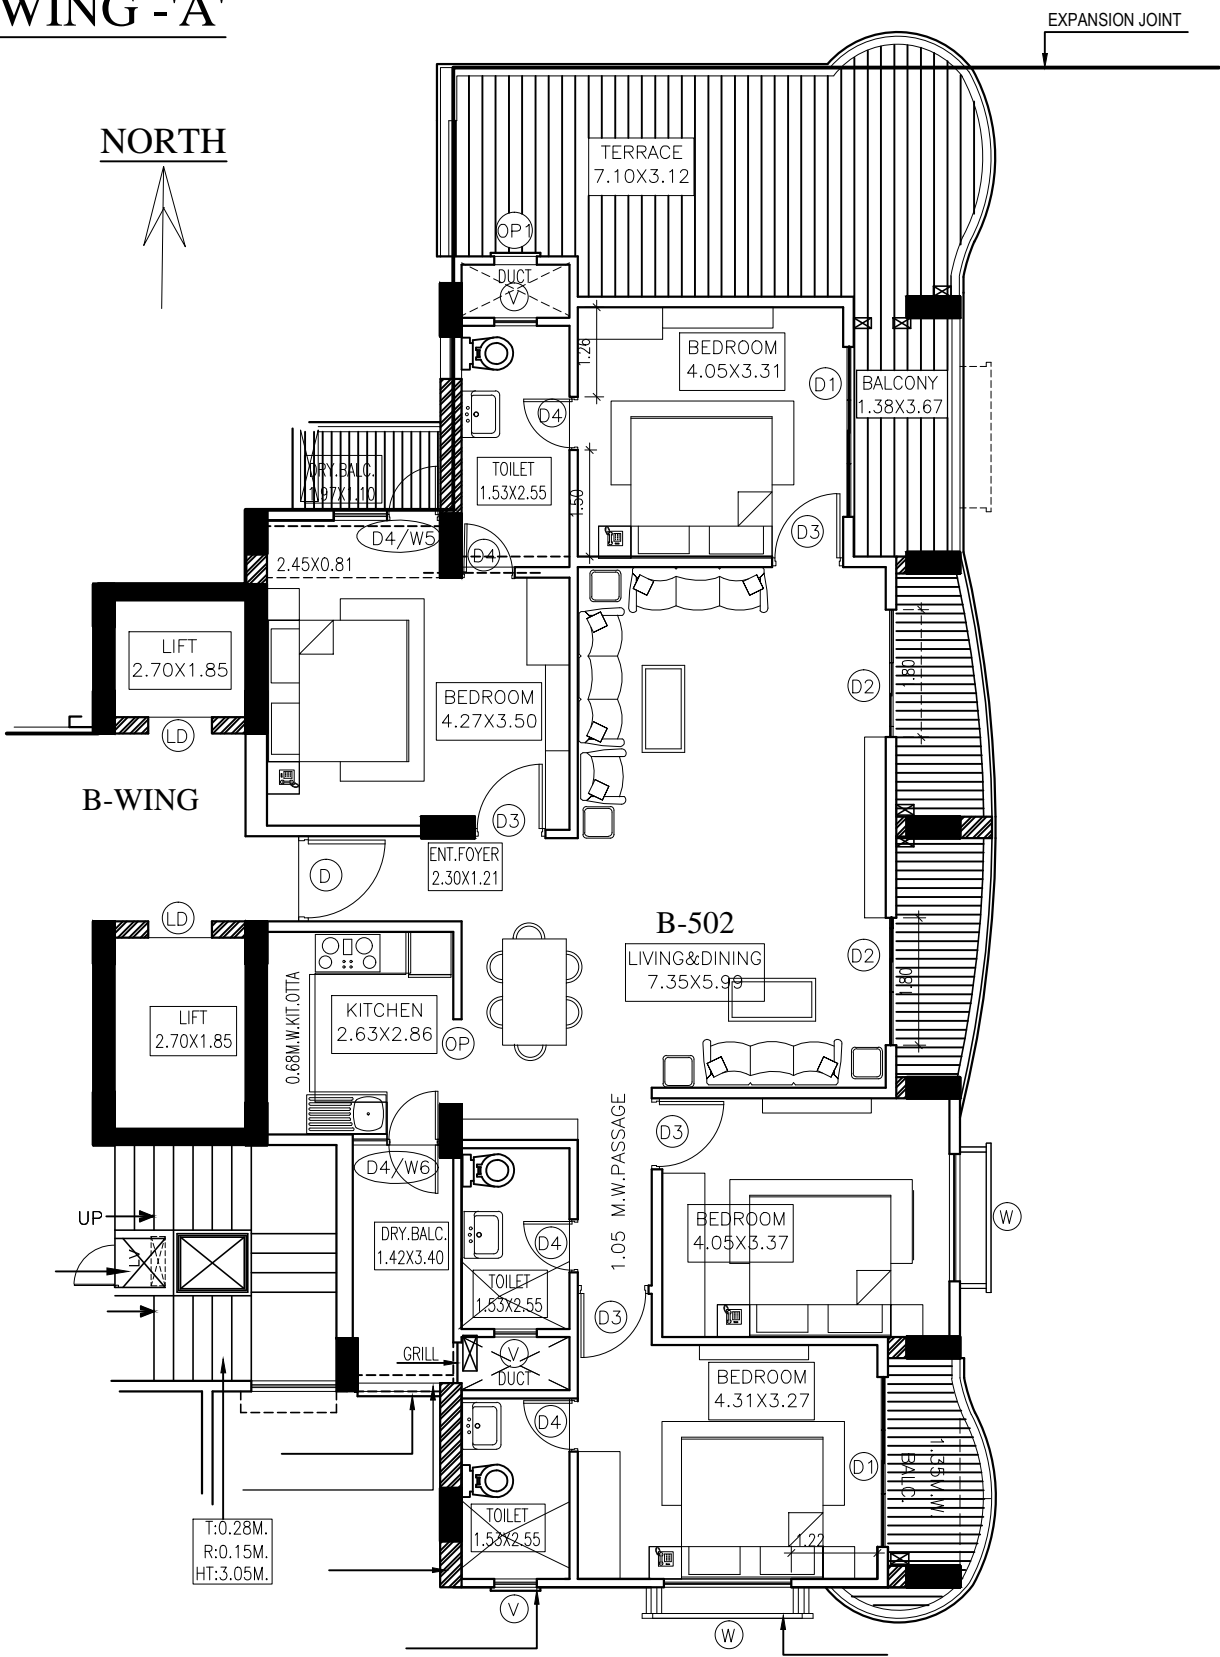

FLAT B-501

FURNITURE LAYOUT


SIMILAR FLATS

B-601

B-701

B-801

B-901

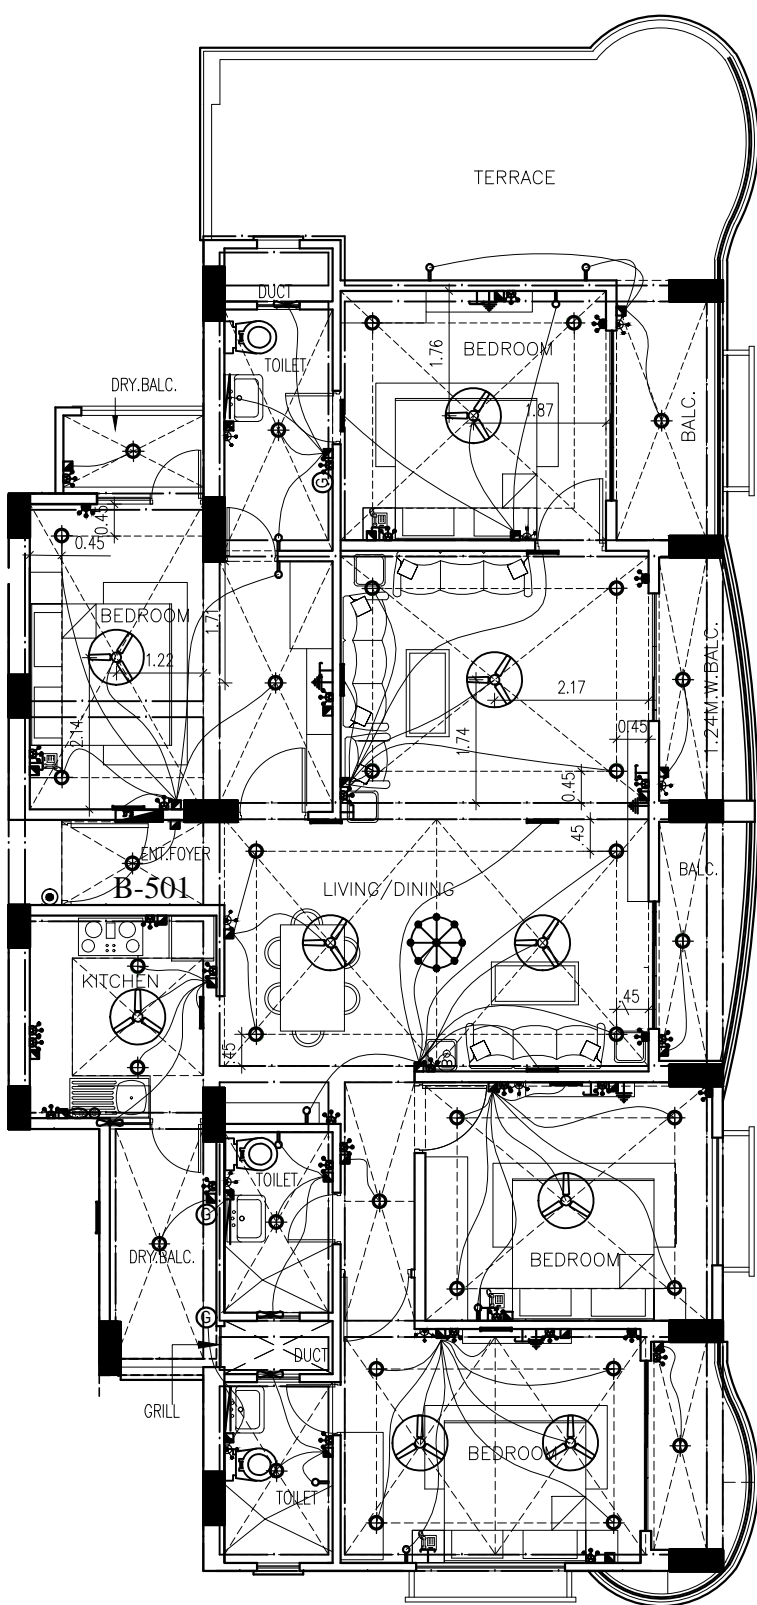

FLAT B-501

ELECTRICAL LAYOUT

file	FIFTH FLOOR ELECTRICAL LAYOUT	architect	AGRAWAL & ASSOCIATE
client	SIVANSH INFRASTRUCTURE DEVELOPMENT PVT.LTD.	OWNER	ARCHITECT
project	GROUP HOUSING-1 AT SIVANSH INFRASTRUCTURE DEVELOPMENT PVT.LTD. SECTOR 11 VRINDAVAN YOJNA,LUCKNOW.	OWNER	ARCHITECT
drawn	13.01.2017	DATE	13.01.2017
check	13.01.2017	DATE	13.01.2017
scale	1:1	SCALE	1:1
sheet	01	SHEET	01