


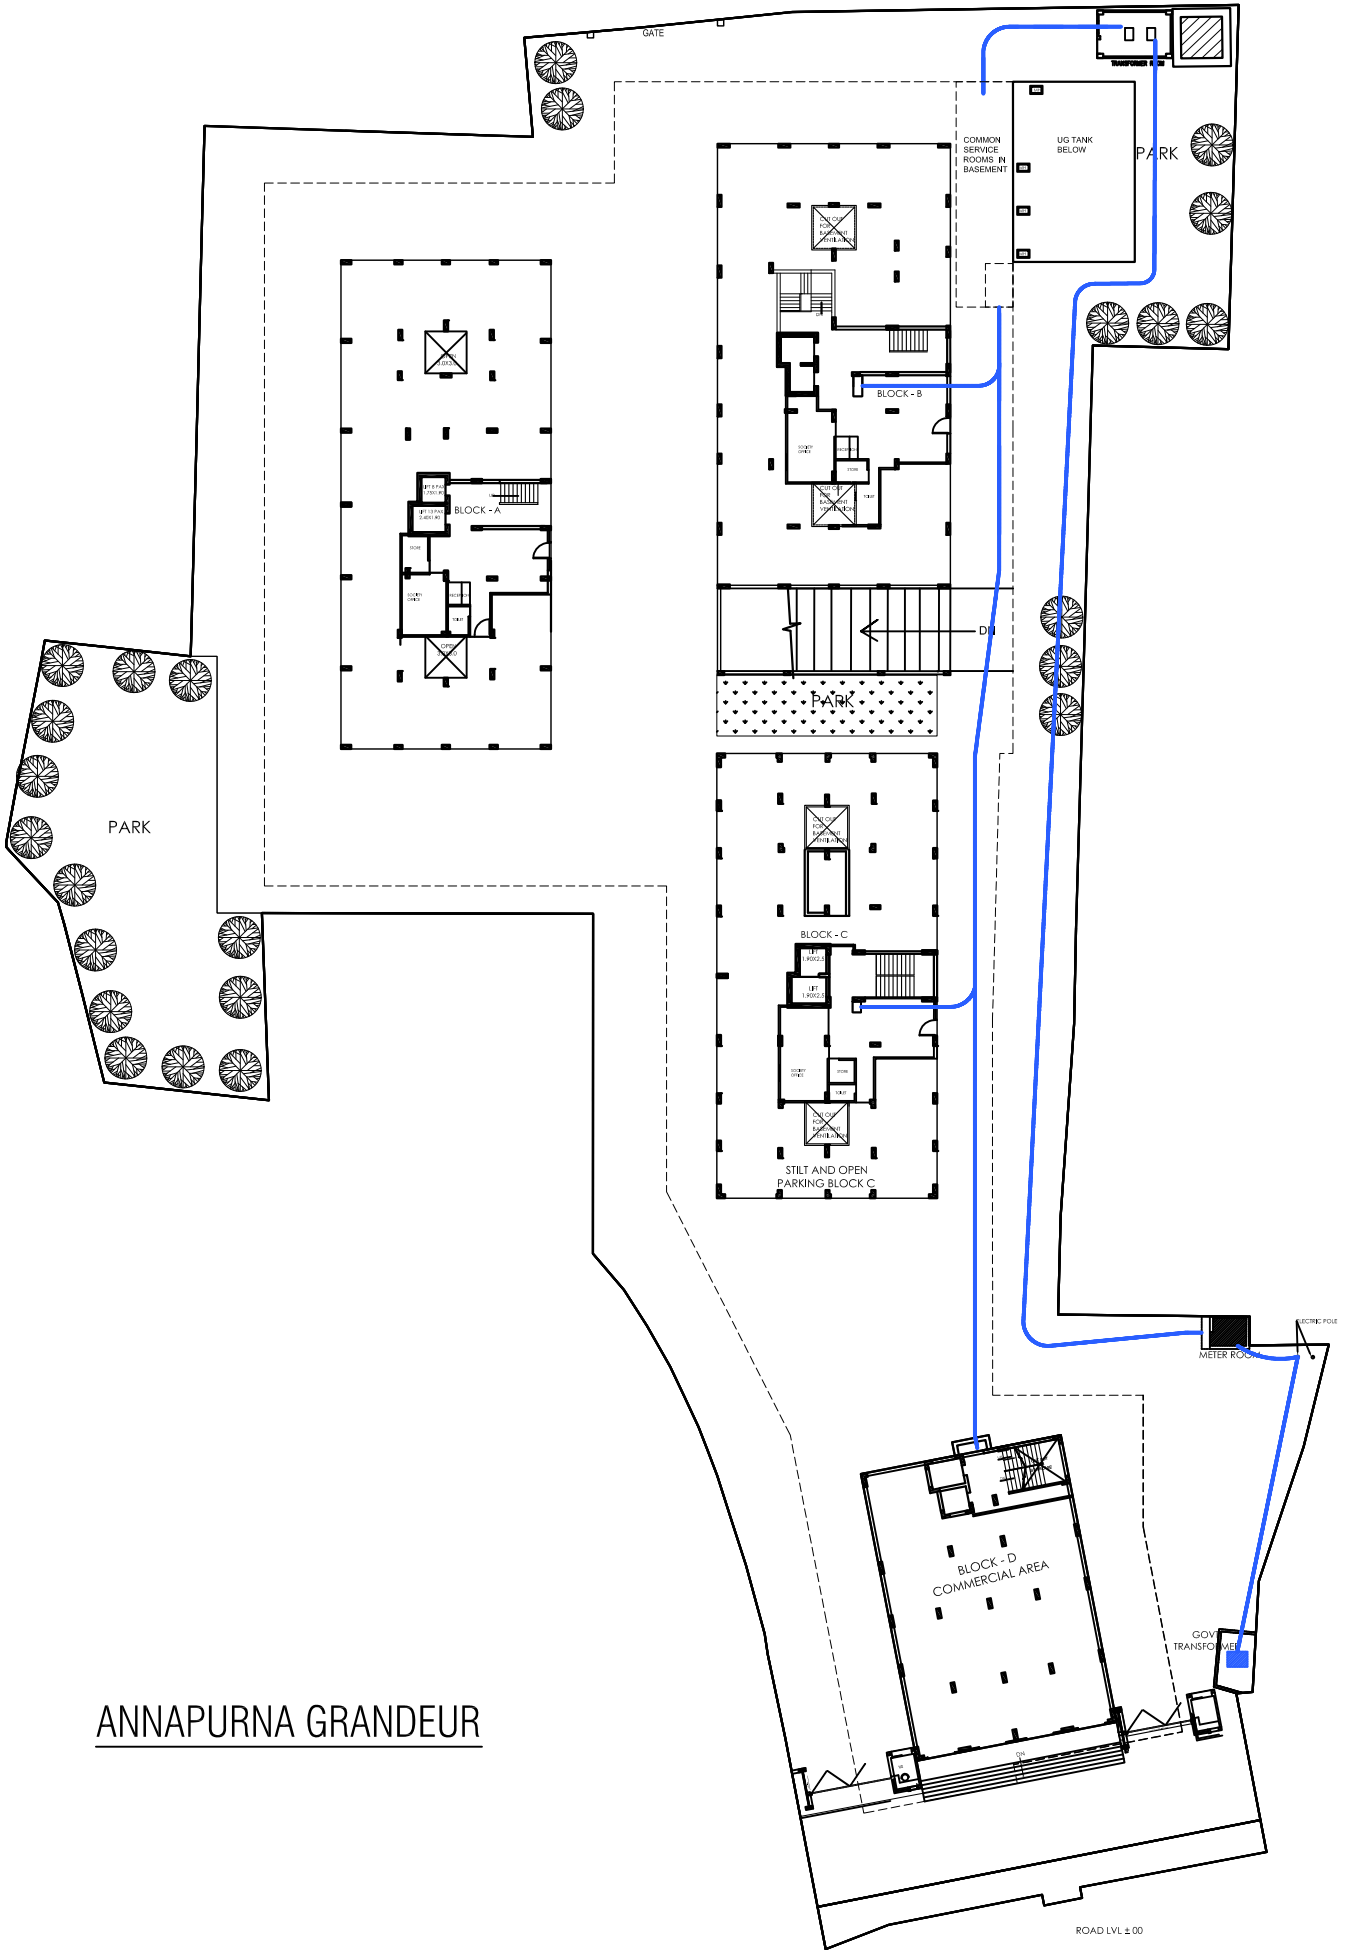

ANNAPURNA GRANDEUR

DATE:-	PROJECT TITLE :-	GENERAL NOTE :-	DRAWING TITLE :-	SCALE :-	OWNER SIGN :-	ARCHITECT'S SIGN :-
	ANNAPURNA GRANDEUR		ELECTRICAL SUPPLY LINE	DRAWN BY :- RAM LAXMAN DRG NO. :-	Mr.	

JAIN & ASSOCIATES
 D-64/52C-4 MADHUPUR SHIVPURVA
 SIGRA, VARANASI- 221010
 Ph: 0542 - 3259270, 3251727 Fax: 0542-222333
 E-mail: jainvaranasi@yahoo.com