


Sl. No.	WATER SUPPLY LEGEND :	SYMBOL
1.	DOMESTIC WATER SUPPLY LINE	—
2.	FLUSHING WATER SUPPLY LINE	- - -
3.	RAINFALL WATER LINE	—

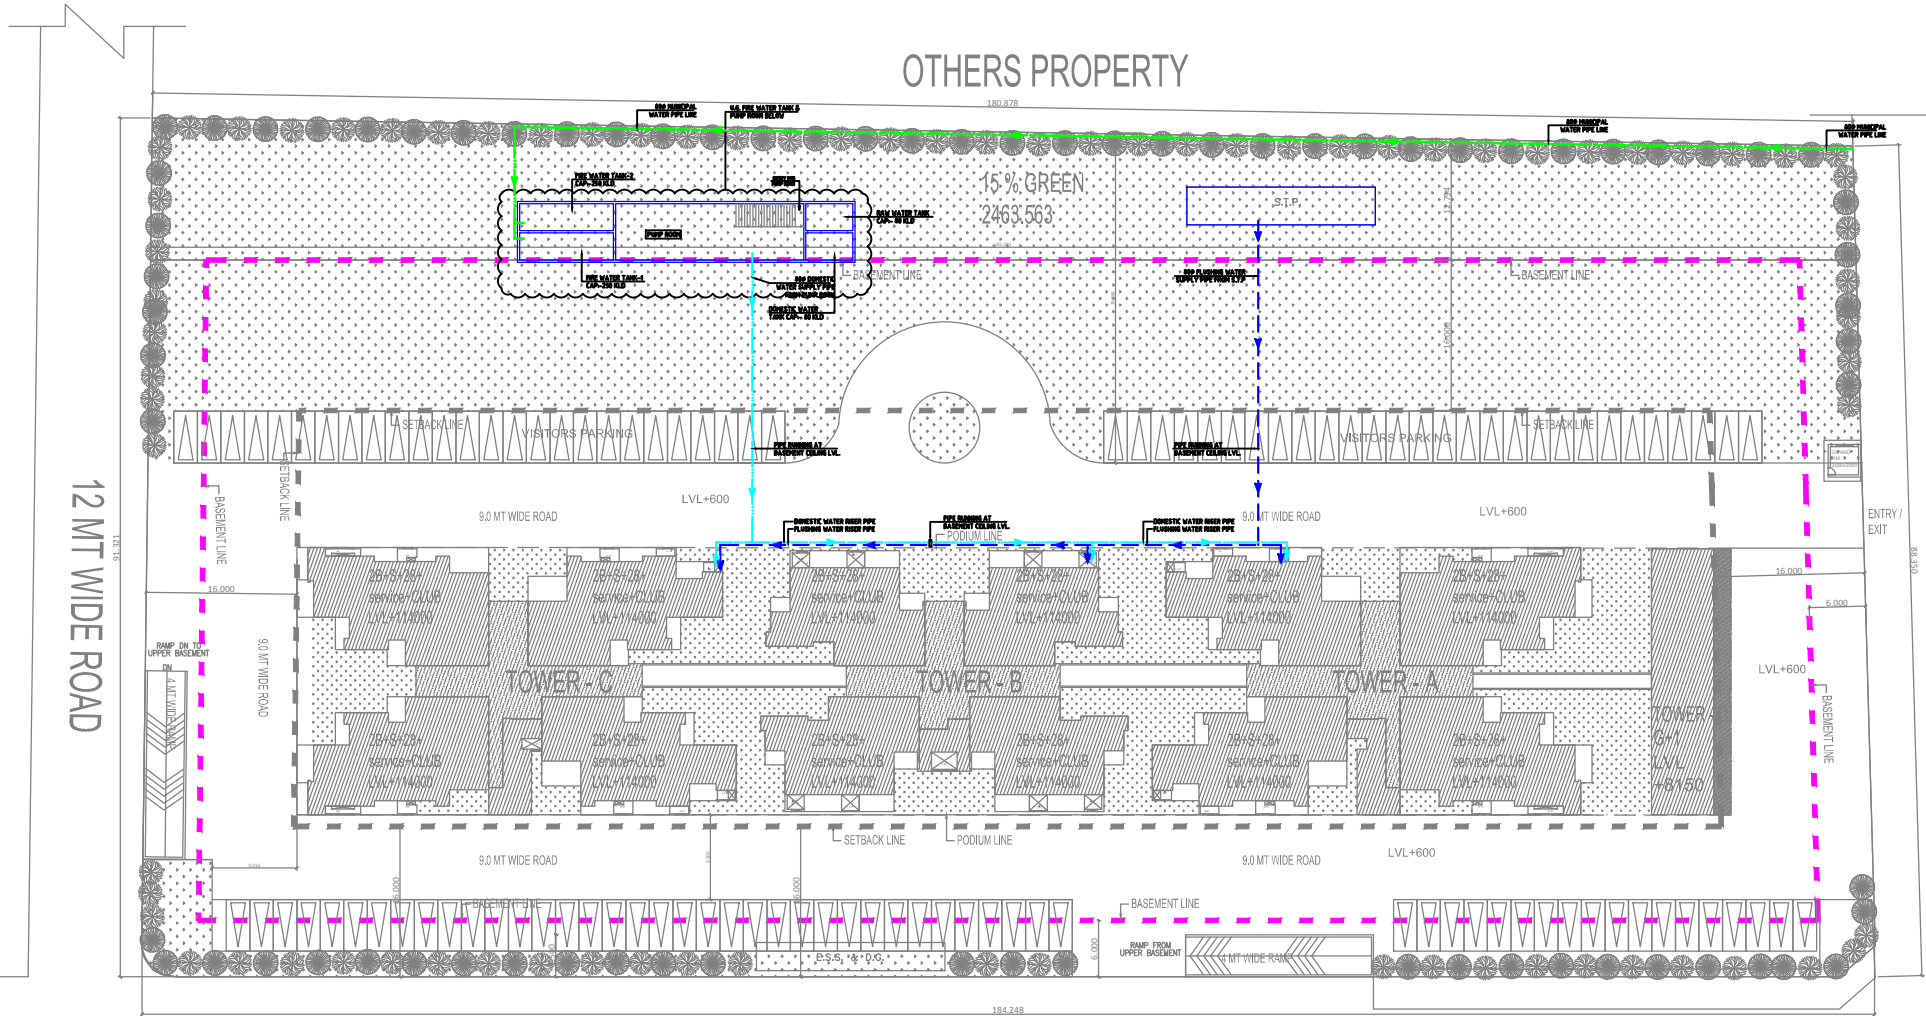

24 MT WIDE ROAD
DUAL PLUMBING SITE LAYOUT PLAN

DEVELOPER :- RAMPRASTHA REAL ESTATE PVT. LTD.
 Project:- (ATTALIKA)
 PROPOSED GROUP HOUSING ON
 KH.NO. 197m,209m,210m,211m,212m,214m,215m AT VILLAGE MAKANPUR,
 RAMPRASTHA GREENS, VAISHALI EXTENSION, TEHSHIL & DIST - GHAZIABAD, U.P. 201012

TITLE:-
 DUAL PLUMBING SITE LAYOUT PLAN
 SCALE =
 Drawn -
 Drg. No
 PL-SP-03

Owner :-

Owner Sign:-

Architect Sign:-

Architect:-
 RD DESIGN ATRIUM
 ARCHITECTS & URBAN PLANNERS
 1st FLOOR, D-1,SECTOR-7 NOIDA-201301
 Ph: 0120-4220363, 4323408
 e-mail:- office@rddesign.in

FIRE CONSULTANTS :-
PEE CONSULTANTS
 815-C, EAST OF LONI ROAD
 SHAHADRA, DELHI-110093
 PH: 011-22816297,22815897
 EMAIL: pdss_in@yahoo.com,nrcons@gmail.com

