




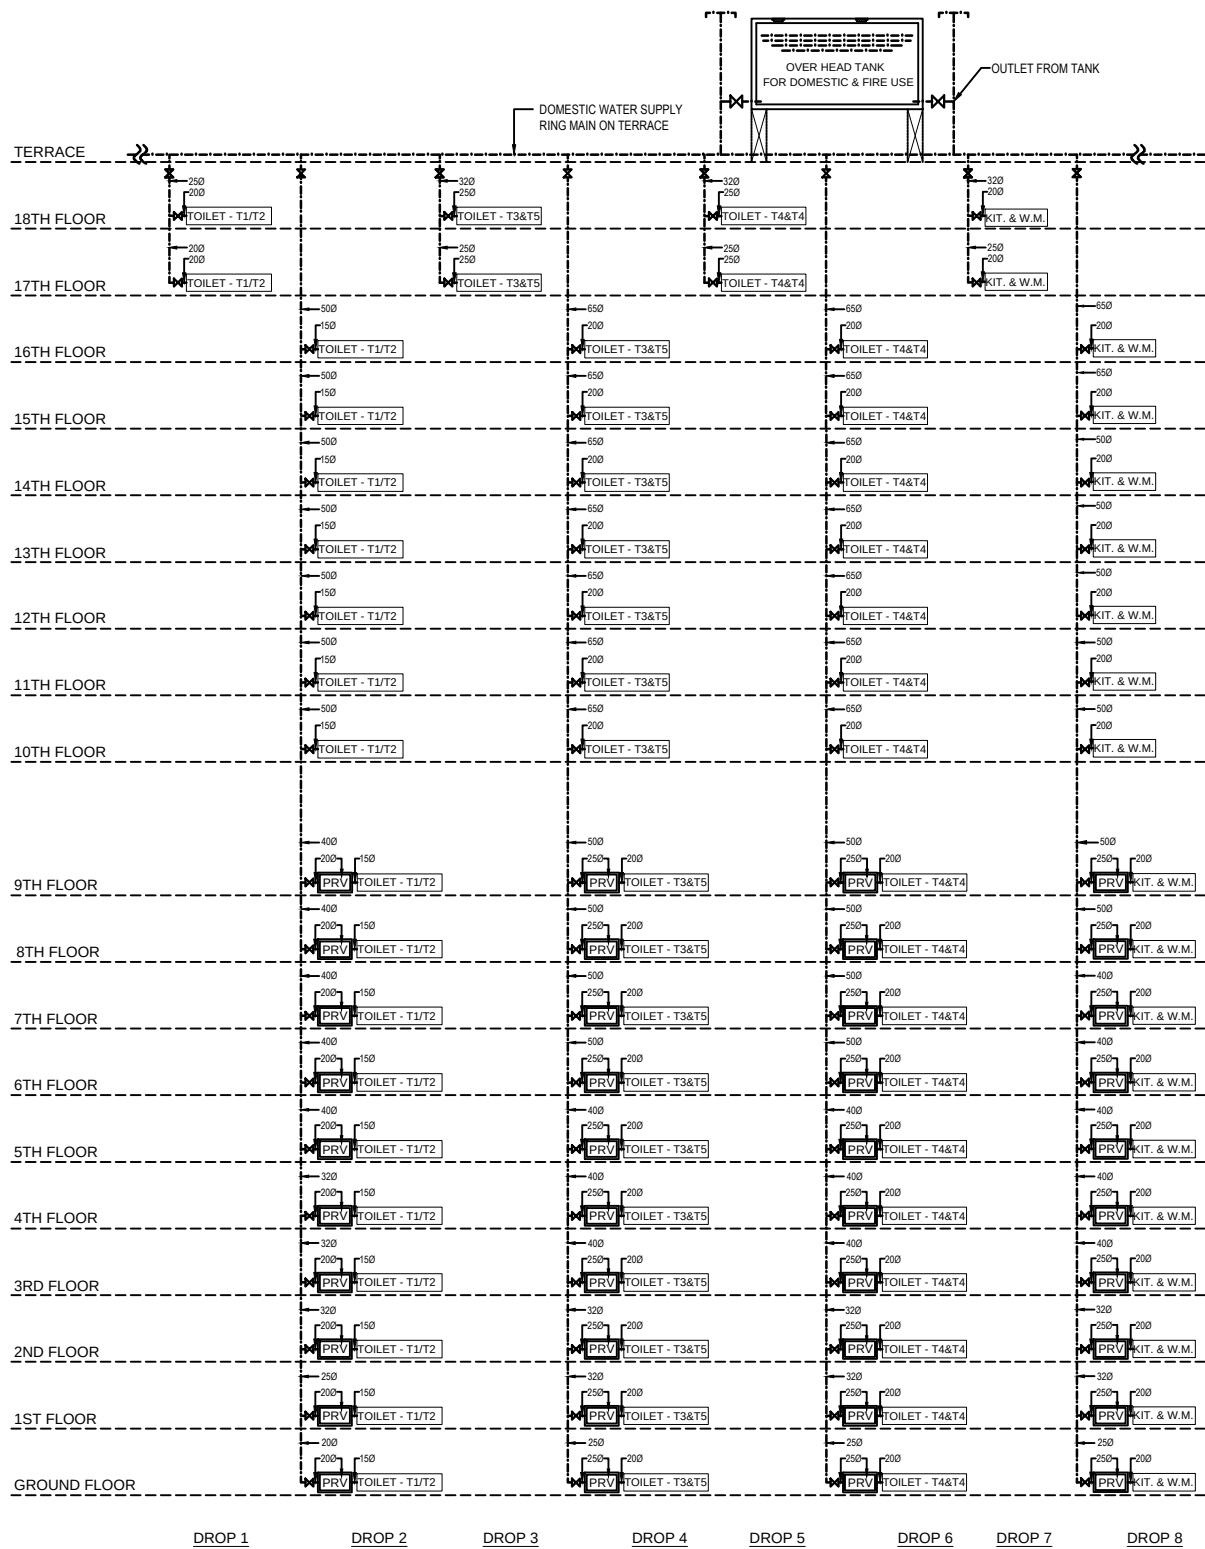

DETAIL OF DOMESTIC WATER SUPPLY DROPS

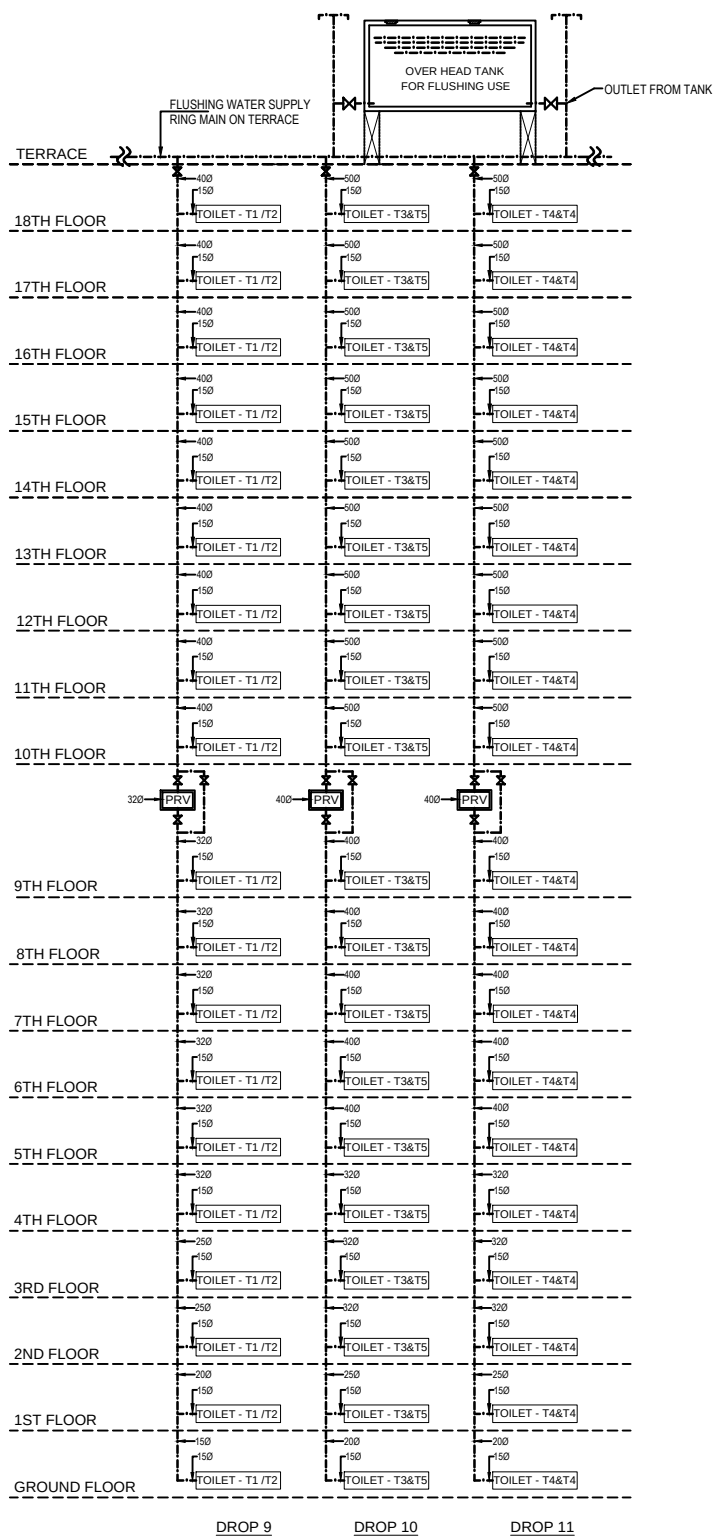

DETAIL OF FLUSHING WATER SUPPLY DROPS

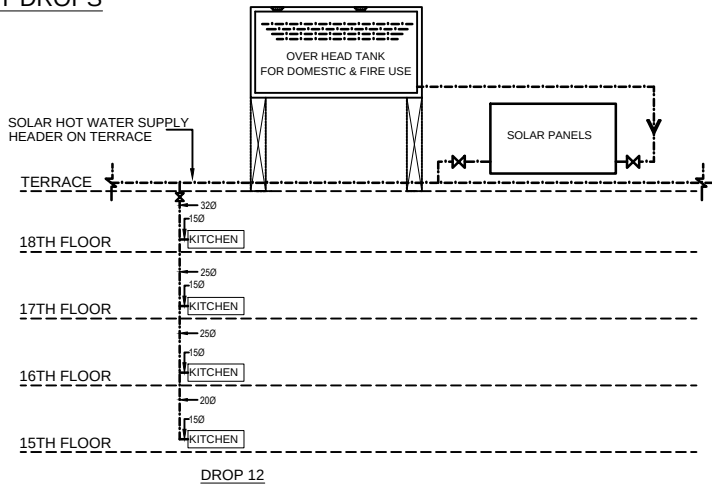

DETAIL OF SOLAR WATER SUPPLY DROPS

LEGEND : (Plumbing)		
S. No.	SYMBOL	DESCRIPTION
1.		BALL VALVE TYPE ISOLATING VALVE
2.		PRESSURE REDUCING VALVE
3.		
4.		
5.		

NOTES : (Plumbing)		
1. COLD WATER SUPPLY PIPE MATERIAL		
a) FOR INSIDE TOILET	-	CPVC (SDR-11) WITH SOLVENT CEMENT JOINTS
b) FOR DUCT / TERRACE	-	UPVC SCH 80 PIPES WITH SCH 80 FITTINGS BY SOLVENT CEMENT JOINT
2. HOT WATER SUPPLY PIPE MATERIAL		
a) FOR INSIDE TOILET	-	CPVC (SDR-11) WITH SOLVENT CEMENT JOINTS
b) FOR DUCT / TERRACE	-	CPVC (SDR-11) WITH SOLVENT CEMENT JOINTS
3. THE WATER SUPPLY PIPE DIAMETER MENTION ON THE DRAWING IS NOMINAL SIZE / BORE.		

R - 1	07 / 03 / 2013	Modification in Solar System.
R - 1	14 / 12 / 2011	Modification as per Revised Height.
rev. no.	date	revision

project	PROPOSED GARDENIA GLORY AT SECTOR - 46, NOIDA.
---------	---

title	PLUMBING DRAWING
-------	------------------

subtitle	WATER SUPPLY SCHEMATIC (2B + G + 18)
----------	--------------------------------------

drawing released for	
☐ APPROVAL	☐ SUBMISSION
☐ ADVANCE COPY	☒ CONSTRUCTION

drg. no.	GLORY / BL - B1 / P - 05
----------	--------------------------

scale	NTS	date	December 2011
-------	-----	------	---------------

drawn by	SOM	ckd by	Anand Havella
----------	-----	--------	---------------

architects	DEEPAK MEHTA & ASSOCIATES
ARCHITECTS, PLANNERS, VALUERS, LANDSCAPE & INTERIORS	
PLOT NO. 16 ABHISHEK PLAZA L.S.C. MAYUR VIHAR PH II DELHI 91	
PH: 65272180 TELEFAX: 22770180	

services consultant	Consummate Engineering Services (P) Ltd.
A - 48, Sector - 52, Noida - 201 307	
Tel : (0120) 4233034 / 4233035 Telefax : (0120) 2585577	
3 / 179, Vivek Khand, Gomti Nagar, Lucknow - 226 010	
Tel : (0522) 4005455 / 2395487 Telefax : (0522) 2395487	
e mail : mail@cespl.in	