


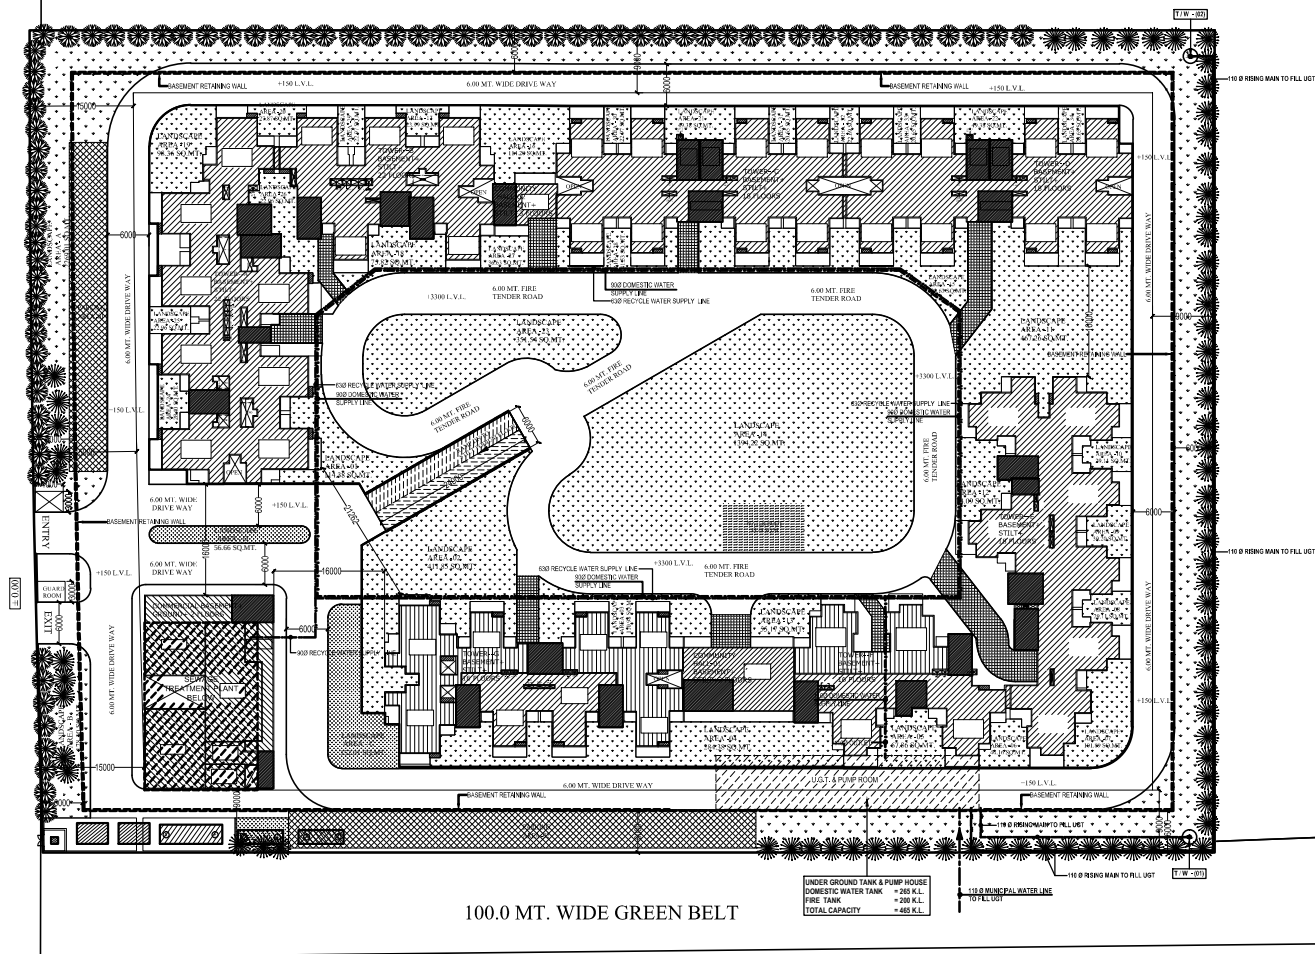

LEGEND :		
S. No.	SYMBOL	DESCRIPTION
1.		DOMESTIC WATER SUPPLY PIPE LINE.
2.		RISING MAIN LINE (T.W TO U.G.T.)
3.		MUNICIPAL WATER SUPPLY PIPE LINE.
4.		RECYCLE WATER SUPPLY LINE.
5.		PROPOSED TUBE WELL.
6.		BASEMENT RETAINING WALL.

[illegible]

project
VEGA
AT PLOT NO - GH - 08C, GREATER NOIDA (U.P.)

title
LAYOUT PLAN

EXTERNAL WATER SUPPLY SYSTEM

drawing released for

☐ APPROVAL	☒ MUN.SUBMISSION
☐ ADVANCE COPY	☐ CONSTRUCTION

drg. no. VEGA / 13B14 / MS - ES - 03	drawn by Prem Saini
scale 1 : 350	designed by Badri Vishal
date 15.10.2014	checked by Anand Havela

architects
Space Designers International
Architects Pvt. Ltd.
B - 34, SECTOR-67, NOIDA
PH : 0120-2484445-49, Mob: 9811070399, 9811336251
e-mail : spacesd@gmail.com, www.spaceds.com

services consultant
Consummate Engineering Services (P) Ltd.

Noida Office: B - 67, Sector - 67, Noida - 201 301
Tel: (0120) 2590500 (30 Lines)
Lko. Office: R 006, Rohtas Plumberia, Gomti Nagar, Lucknow
Tel: (0522) 4511455
e mail: mail@cespi.in, website: www.cespi.in