



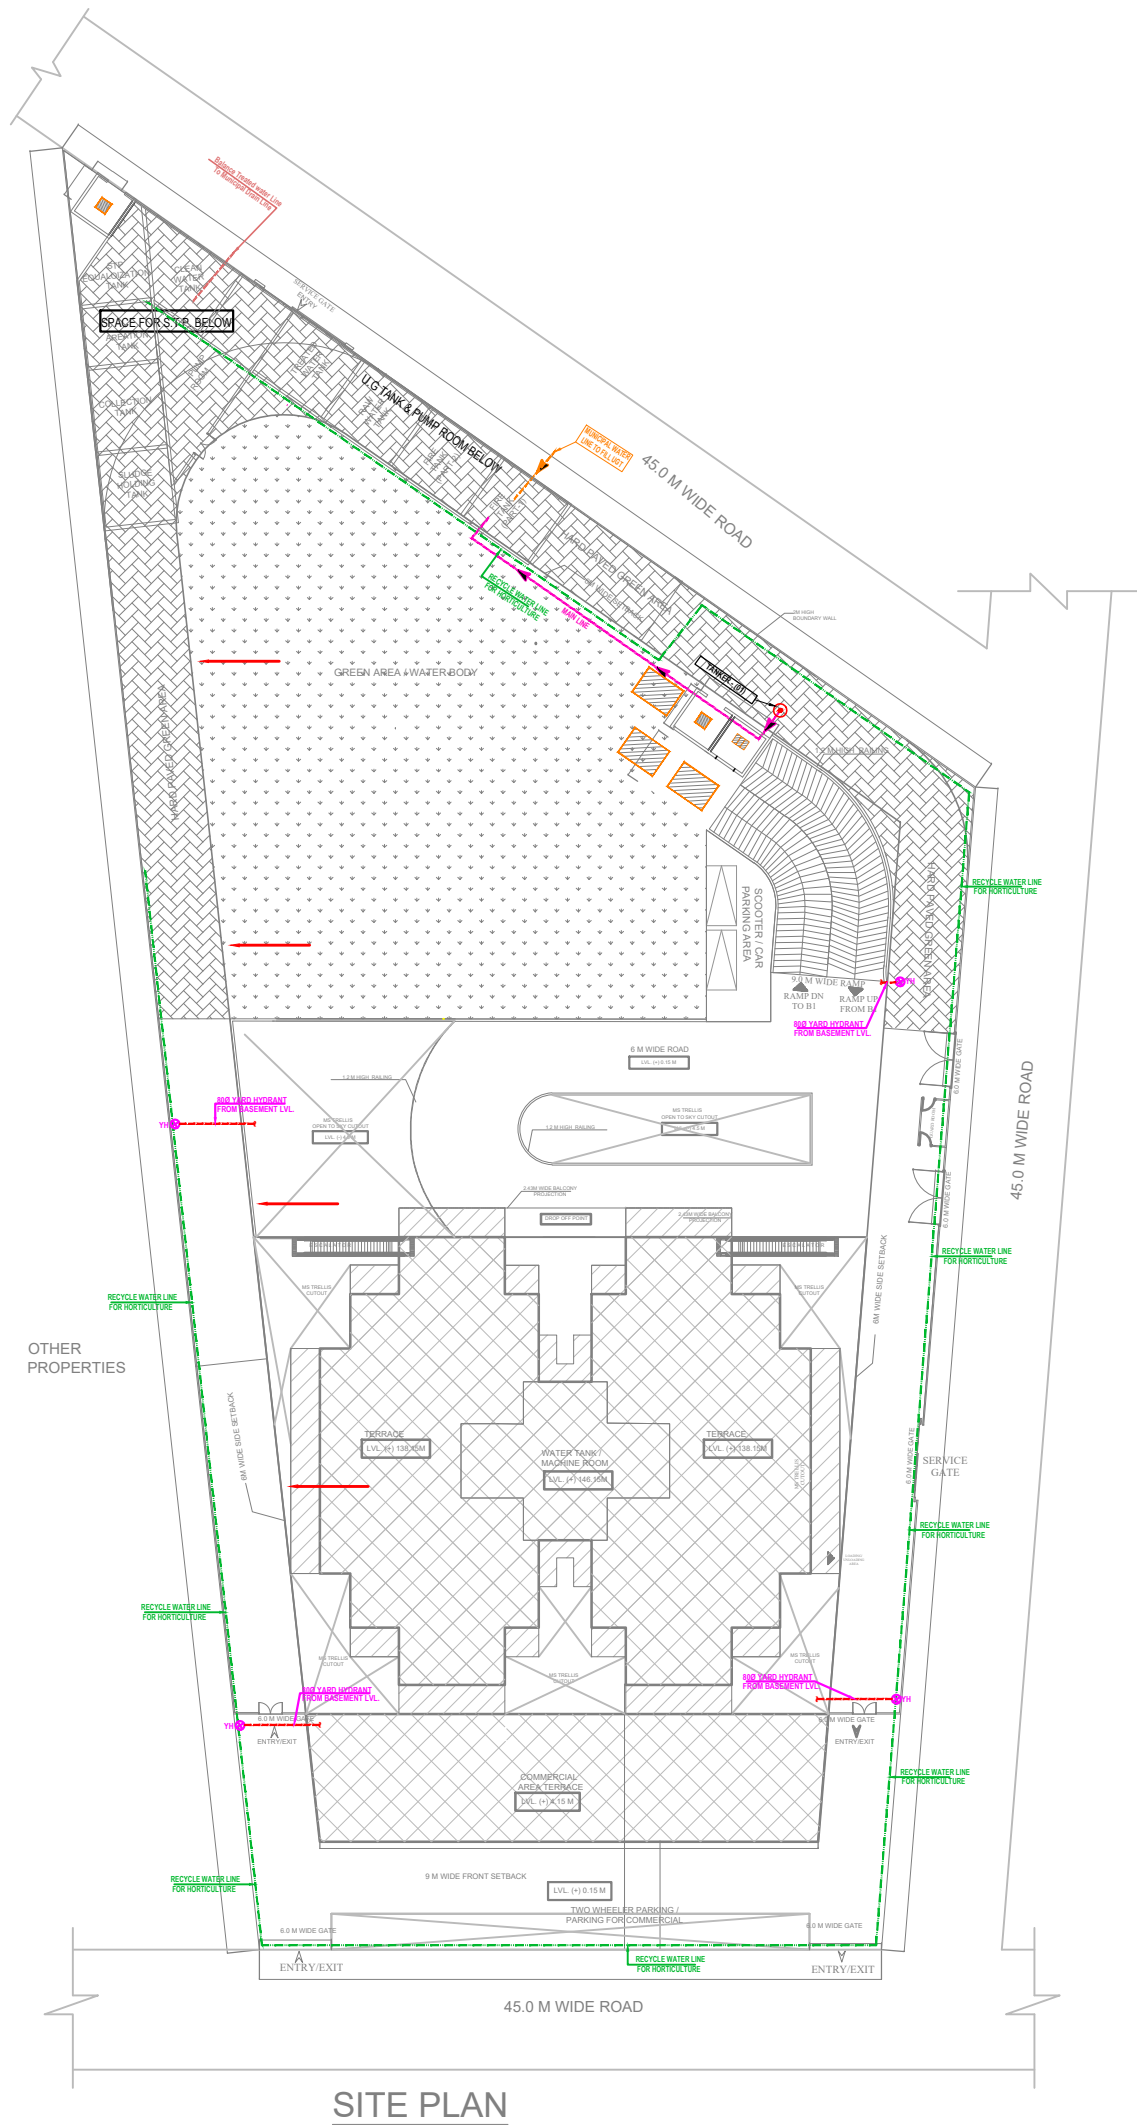

LEGEND :		
S. No.	SYMBOL	DESCRIPTION
1.		SEWER LINE
2.		BYPASS SEWER LINE
3.		CATCH PIT
4.		UNDER GROUND DRAIN
5.		RAIN WATER HARVESTING
6.		RECYCLED WATER SUPPLY PIPE LINE.
7.		RISING MAIN WATER PIPE LINE.
8.		MUNICIPAL WATER SUPPLY PIPE LINE.
9.		ISOLATING VALVE
10.		MASONRY CHAMBER FOR ISOLATING VALVE
11.		PROPOSED TUBE WELL
12.		BASEMENT LINE
13.		GARDEN HYDRANT

GENERAL NOTES :
1. THIS DRAWING IS THE PROPERTY OF E-HOMES INFRASTRUCTURE PVT. LTD. ITS COPYRIGHT IS RESERVED WITH THEM. IT MUST NOT BE RETAINED, COPIED OR REPRODUCED IN ANY FORM WITHOUT THE WRITTEN CONSENT OF M/S. MONTEVISTA PRIVATE LIMITED.
2. ALL DIMENSIONS ARE IN METERS UNLESS OTHERWISE NOTED. DO NOT SCALE DRAWING. ONLY WRITTEN DIMENSIONS ARE TO BE FOLLOWED.
3. ALL THE AREAS INDICATED ARE IN SQ.M.
4. COLUMNS ARE ONLY INDICATIVE AND WILL BE AS PER RELEVANT STRUCTURAL DRAWINGS.
5. COMMERCIAL AREA WILL BE SOLD AND IS NOT PART OF COMMERCIAL FACILITIES FOR GROUP HOUSING.

KEY PLAN
NTS.

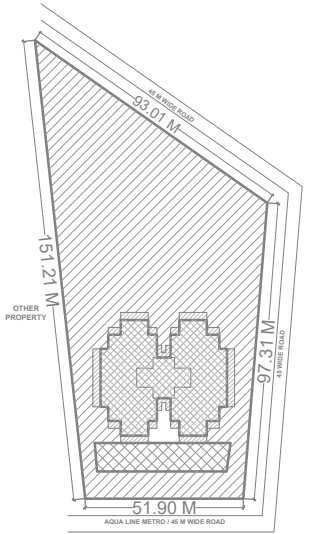

Services Consultant
Consummate Engineering Services (P) Ltd.
Noida Office : B - 67, Sector - 67, Noida - 201 301
Tel : (0120) 6943009 / (23 Lines)
Uda. Office : R-106, Mohata Plumeria, Gomti Nagar, Lucknow
Tel : (0522) 4029802
e mail : mail@cespl.in, website : www.cespl.in

OWNER:
E- HOMES INFRASTRUCTURE PVT. LTD.

LOCATION :
PLOT NO. GH-02/C,
SECTOR-146 , Noida , U.P

PROJECT:
DRAWING FOR GROUP HOUSING "DASNAC
WESTMINSTER" AT SECTOR -146, NOIDA

TITLE:
WATER SUPPLY
PLAN

DATE:
06-01-2024
SCALE:
NTS

ARCHITECTS:
NIDA CONSULTANTS
architects, engineers, interiors, project management
Y- 23/7 B, SECTOR - 12, NOIDA. PH: 0120 - 2530107
nidaconsultants.noida@gmail.com,

OWNER'S SIGN: ARCHITECT SIGN: NORTH:

ARCHITECT'S SIGN: ASH CHAND AZHAR
6/11/23/10, SECTOR-12, NOIDA
PH: 9895347146, 9126-0230187

DRG NO.

SD - 03