


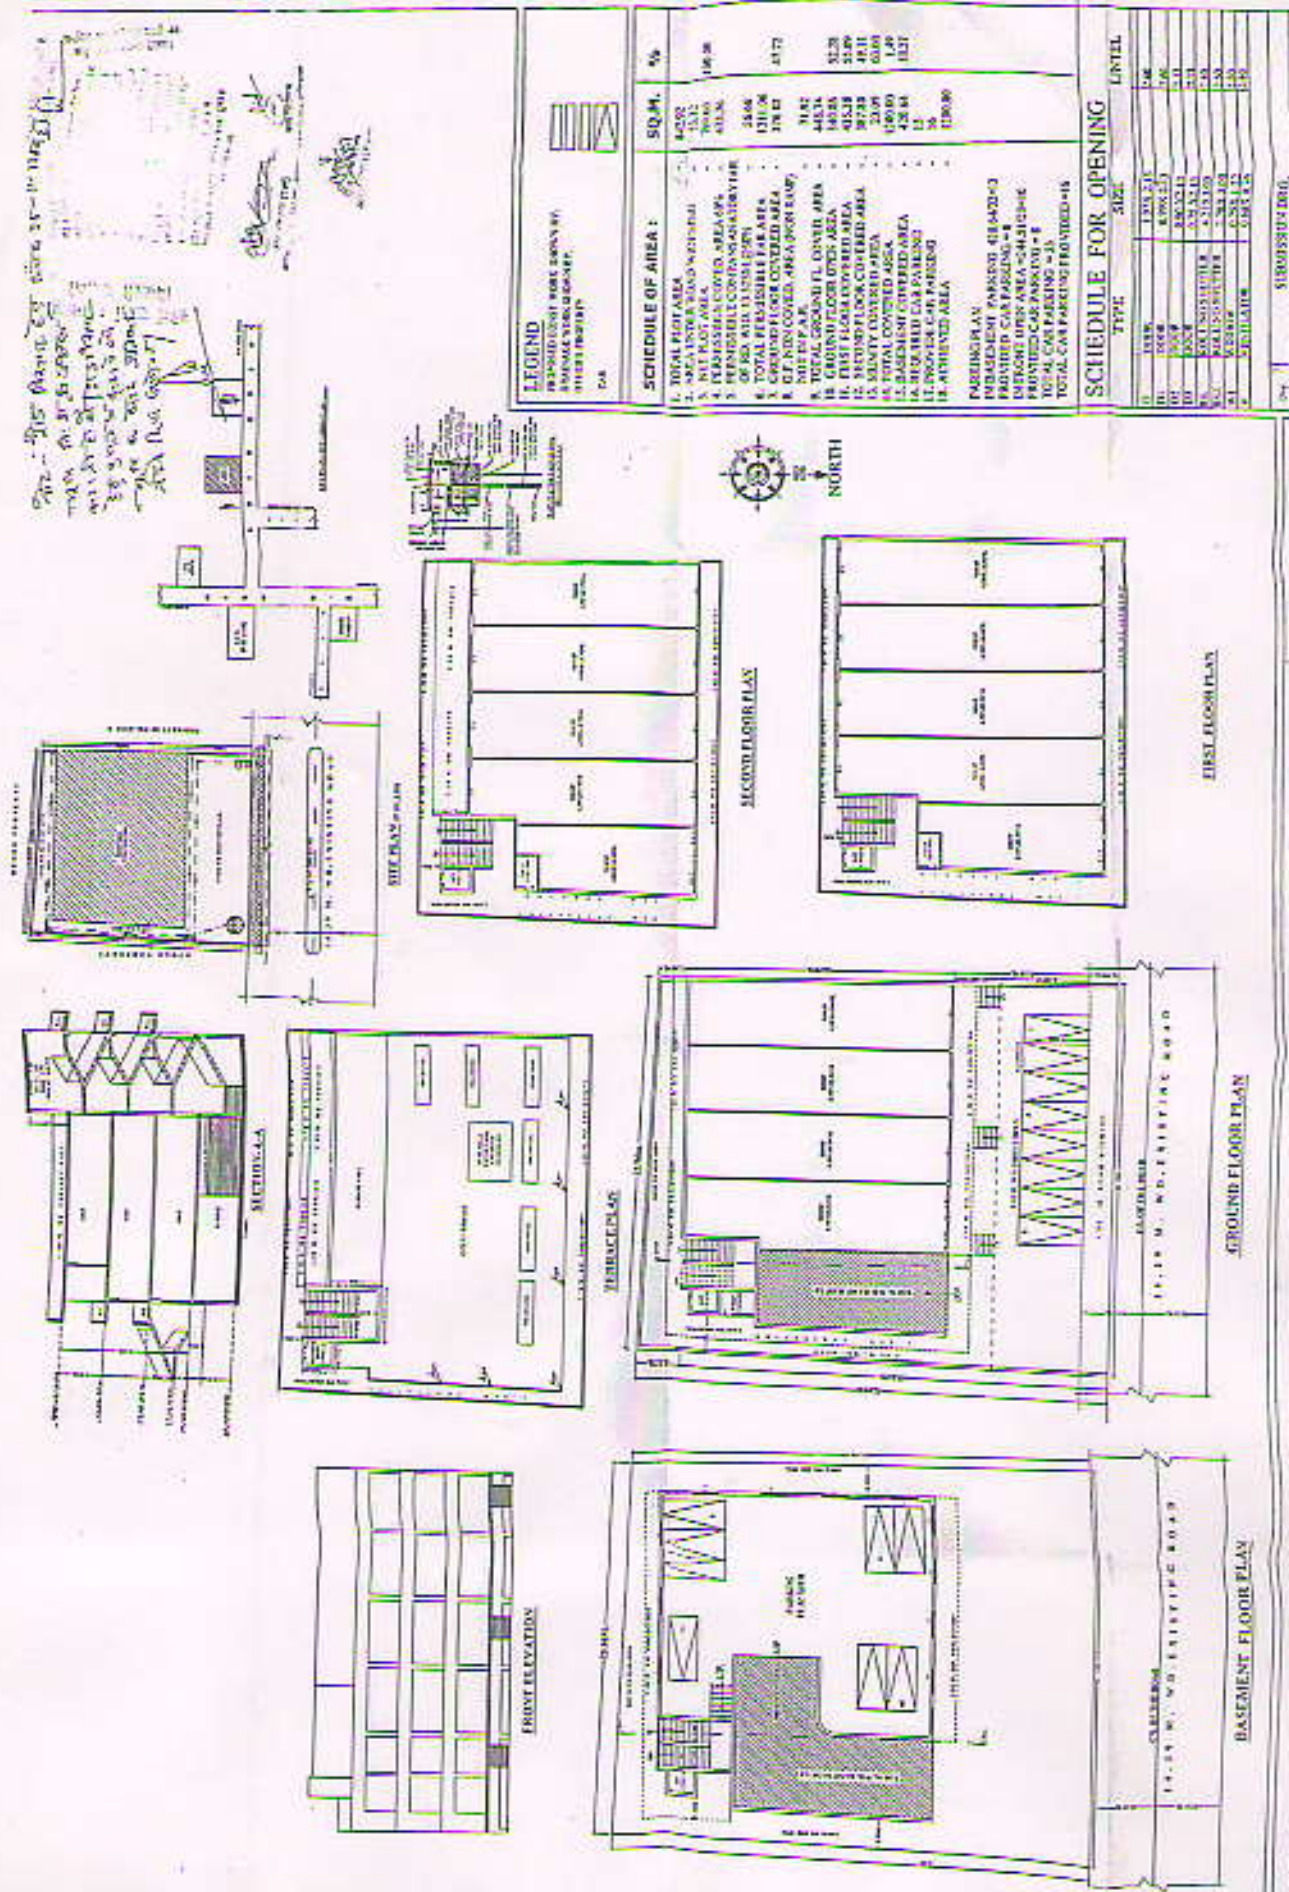

PROPOSED SECTOR SHOPPING CENTER BUILDING PLAN ON PROPERTY NO. 4/118-A,
SITUATED AT CHURCH ROAD MAUZA SARJEPUR IN HARIPARWAT WARD, AGRA.

OWNER'S NAME - SRI SUBHASH CHAND JAIN S/O LATE SRI RAJENDRA SINGH JAIN

Paper