

# LAYOUT PLAN OF PROPOSED RUDRAKSH HOUSING SCHEME, NEAR CIRCUIT HOUSE, SAHARANPUR

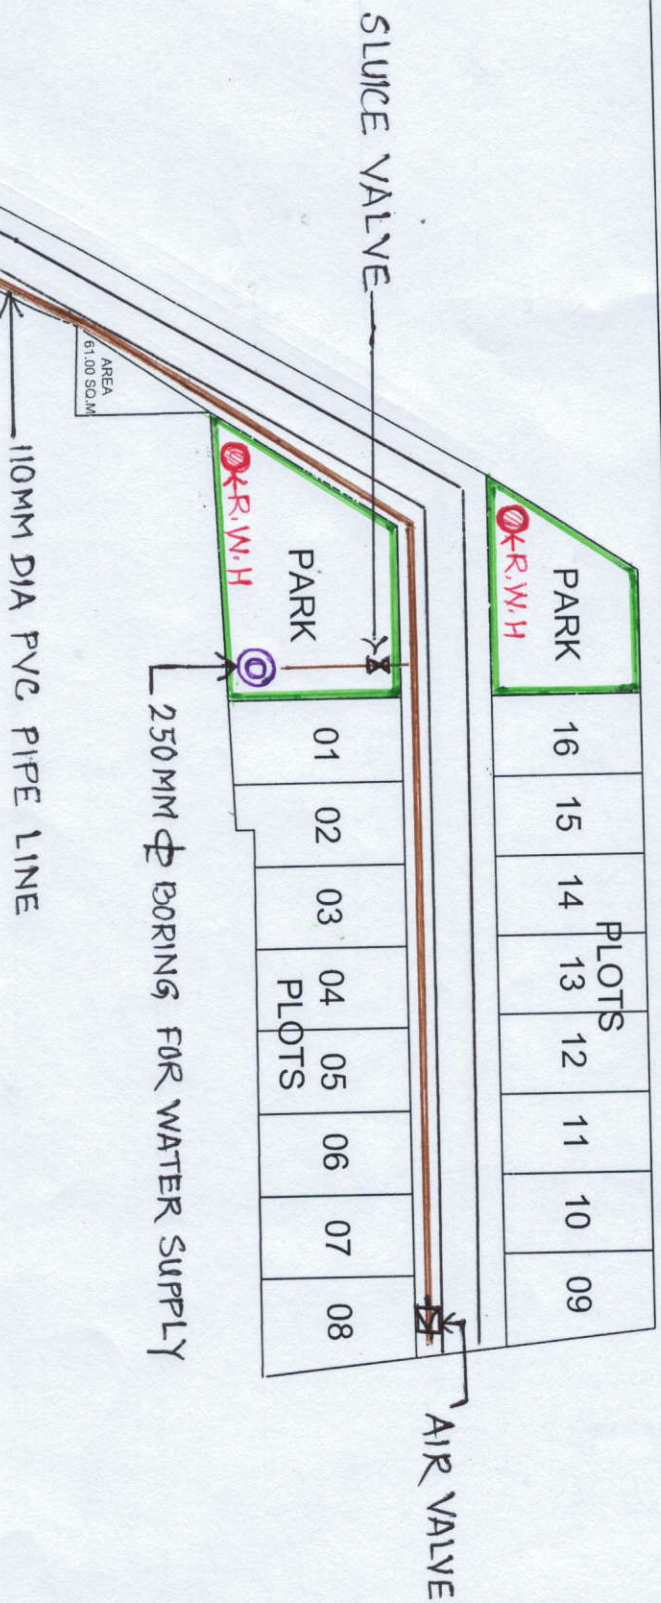


DIAGRAM FOR WATER SUPPLY ARRANGEMENT

J.E.

A.E.

E.E.