


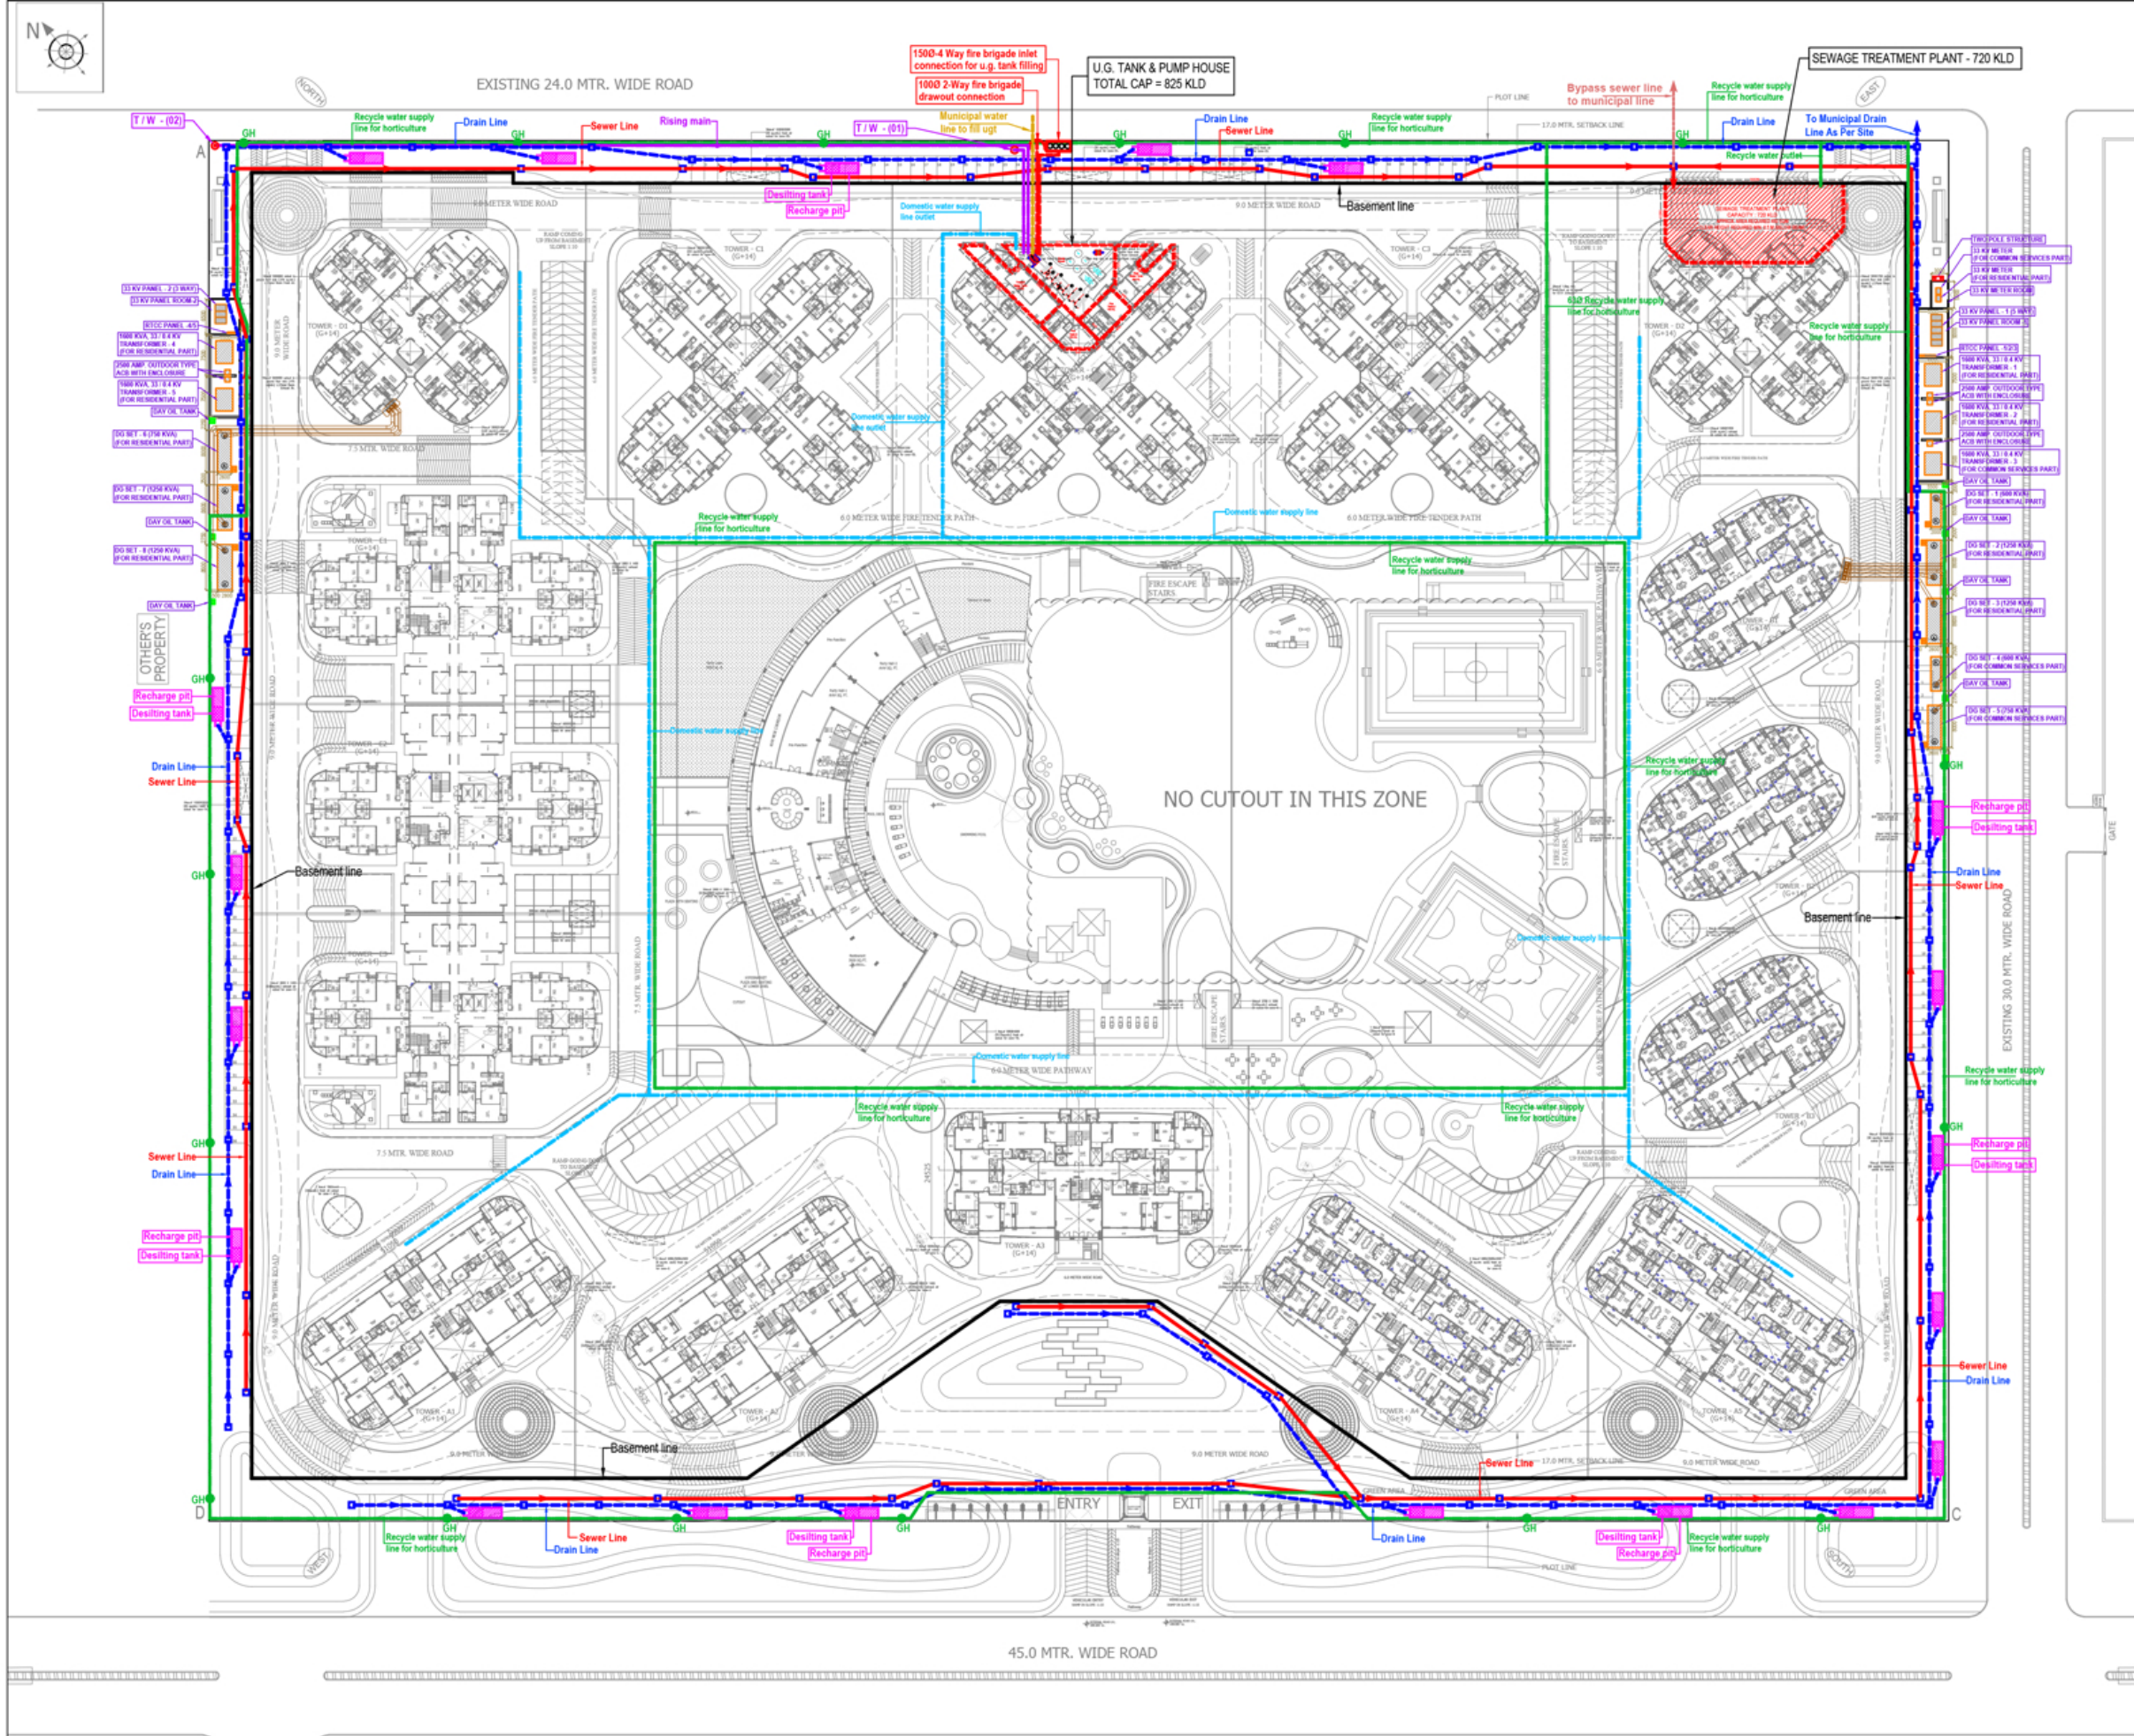

LEGEND :

S. No.	SYMBOL	DESCRIPTION
1.	M.H.	MANHOLE
2.	SEWER LINE	SEWER LINE
3.	C.P.	CATCH PIT
4.	UNDER GROUND PIPE DRAIN	UNDER GROUND PIPE DRAIN
5.	DOMESTIC WATER SUPPLY LINE	DOMESTIC WATER SUPPLY LINE
6.	RECIRCULATED WATER SUPPLY PIPE LINE	RECIRCULATED WATER SUPPLY PIPE LINE
7.	MUNICIPAL WATER SUPPLY PIPE LINE	MUNICIPAL WATER SUPPLY PIPE LINE
8.	G.H.	GARDEN HYDRANT
9.	PROPOSED TUBE WELL	PROPOSED TUBE WELL
10.		
11.		
12.		
13.		
14.		
15.		

Rev. No.	Date	Revision

Project : **RISHITA MULBERRY HEIGHTS**
SITUATED AT POCKET-6 SECTOR-C AT SUSHANT GOLF CITY, HI-TECH TOWNSHIP LUCKNOW.

Title : **LAYOUT PLAN**

Subtitle : **SERVICES CO-ORDINATION PLAN**

Drawing Released For :
☐ APPROVAL ☒ RERA SUBMISSION
☐ ADVANCE COPY ☐ CONSTRUCTION

Dr. No : Rishita MH / ES - 05

Scale : 1 : 600 Drawn By : Amit Kamboj

Date : Jan. 2019 Design By : Devesh Agarwal

Ckd By : Anand Havelia

Architects : **dfi DESIGN FORUM INTERNATIONAL**
K-47, KAILASH COLONY, NEW DELHI 110048
TEL : +91-11-46556600 FAX : +91-11-46556601

Services Consultant : **Consummate Engineering Services (P) Ltd.**
Noida Office : B-67, Sector-67, Noida - 201 301
Tel: (0120) 2903000 / 32 Lines
Lko. Office : R-004, Rohtas Plumeria, Gurgaon Nagar, Lucknow
e mail : mail@cespl.in, website : www.cespl.in