

SUBMISSION DRAWING

THIS DRAWING IS ISSUED FOR THE SPECIFIC PROJECT MENTIONED THEREIN. THIS IS NOT TO BE COPIED OR USED FOR THE OTHER PROJECTS UNLESS EXPRESSLY PERMITTED BY THE ARCHITECT.

Remarks

Project name :

SHALIMAR GALLANT

situated at ward Shankerpurwa, mohalla Islam bari Pargana Tehsil, District lucknow

arazi numbers :
166-171,180,181,183-203,205,206

DEVELOPERS :

SHALIMAR CORP. LTD
GALLANTT UDYOG LTD
LIMELITE TRADECOM PVT LTD

Khalid Masood C.P. Agrawal Shobhit Das

Drawing Title

SERVICE PLAN

Drg. No.

Scale **1:505**

Date

Drawn By **DEC, 2014**



North



Issued To

Architect PH. No. 0522-3079417

Architect Rohit Agarwal,
Lucknow

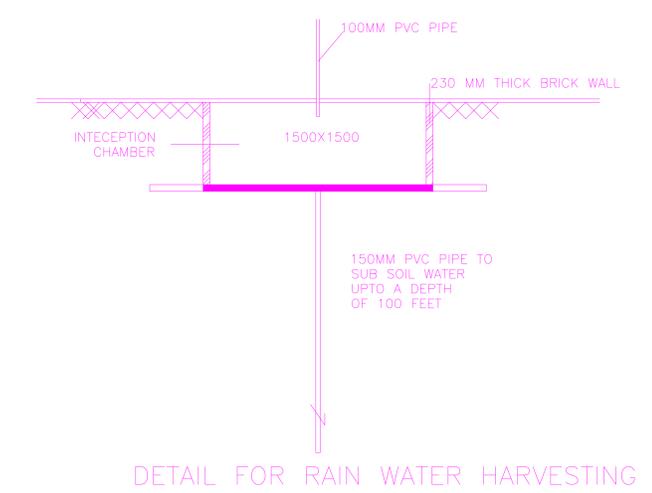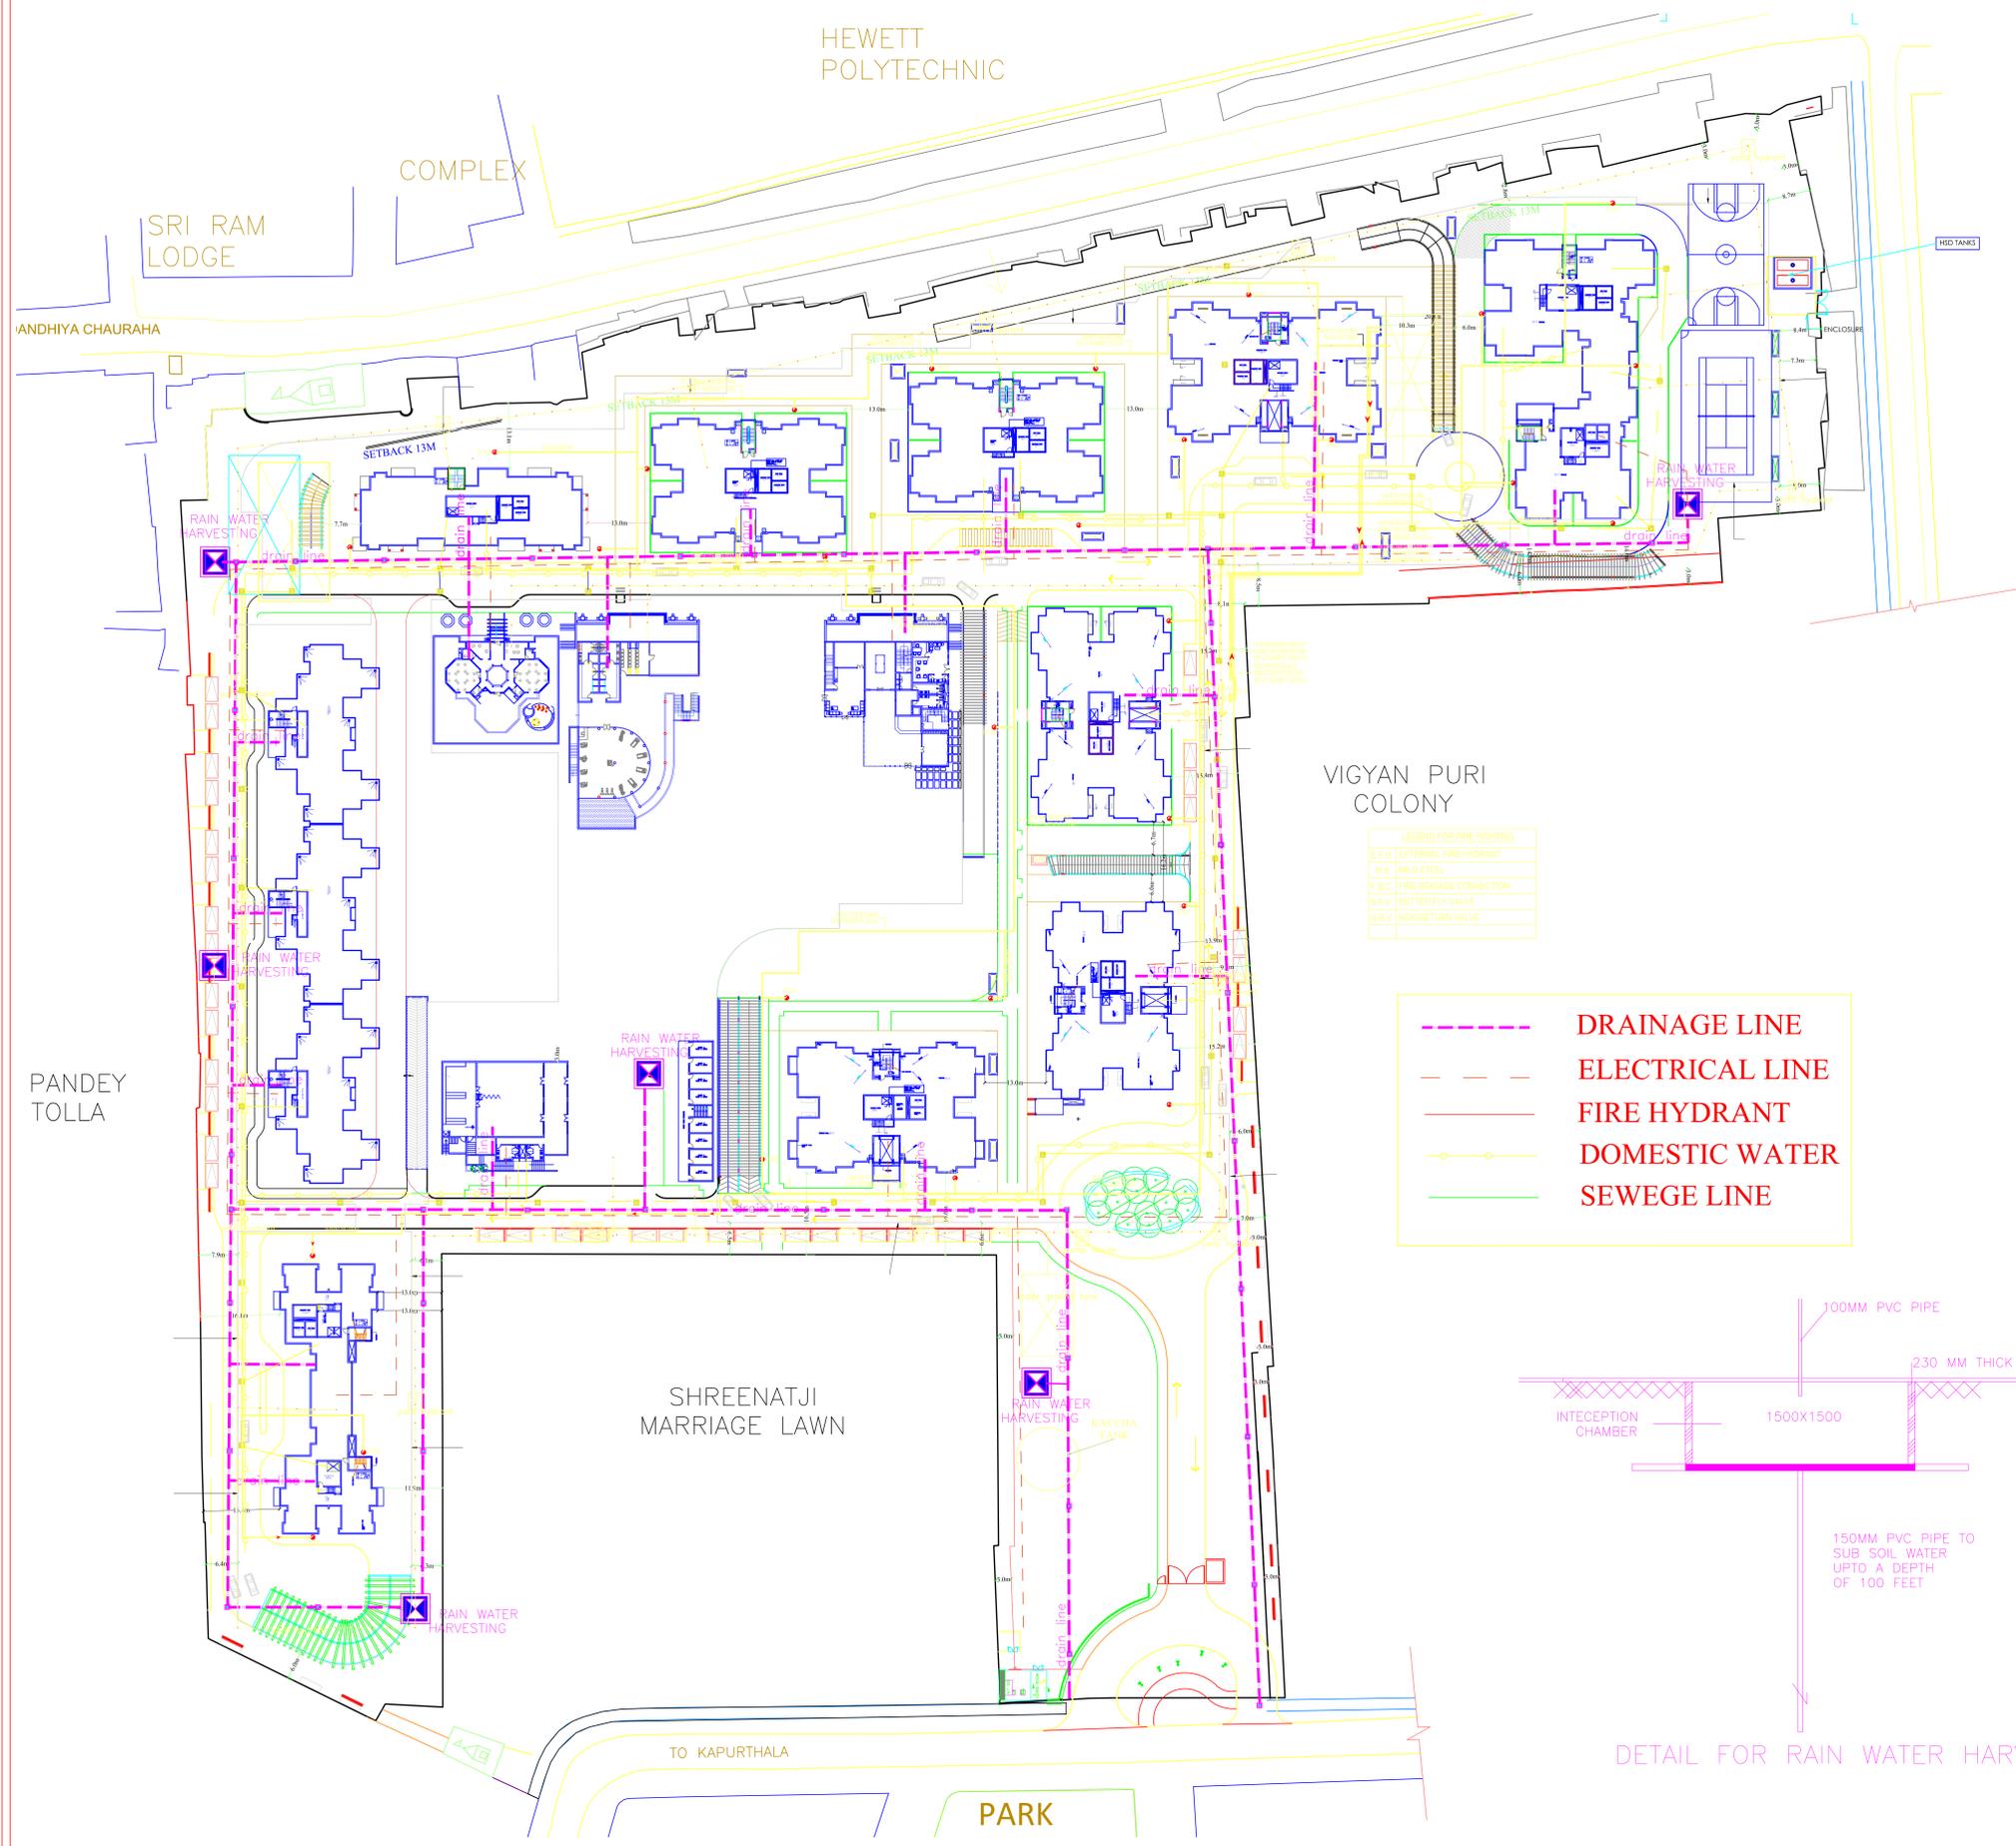

DETAIL FOR RAIN WATER HARVESTING