

EP EP EP EP EP EP EP EP EP EP


21 22 23 24 25 26 27 28 29 30 31 32 33 34 35 36 37 38 40

39

20 19 18 17 16 15 14 13 12 11 10 9 8 7 6 5 4 3 1

2

EP EP EP EP EP EP EP EP EP EP

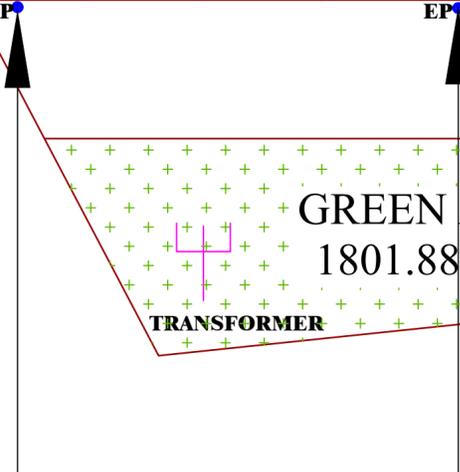

GREEN AREA
1801.88 sqmt

TRANSFORMER

ELECTRIC POLE
AFTER 30.0 METER



COMMUNITY CENTRE
1316.43 sqmt


GREEN AREA
1801.88 sqmt

ROAD WIDENING

ROAD WIDENING

ROAD WIDENING

ENTRANCE GATE

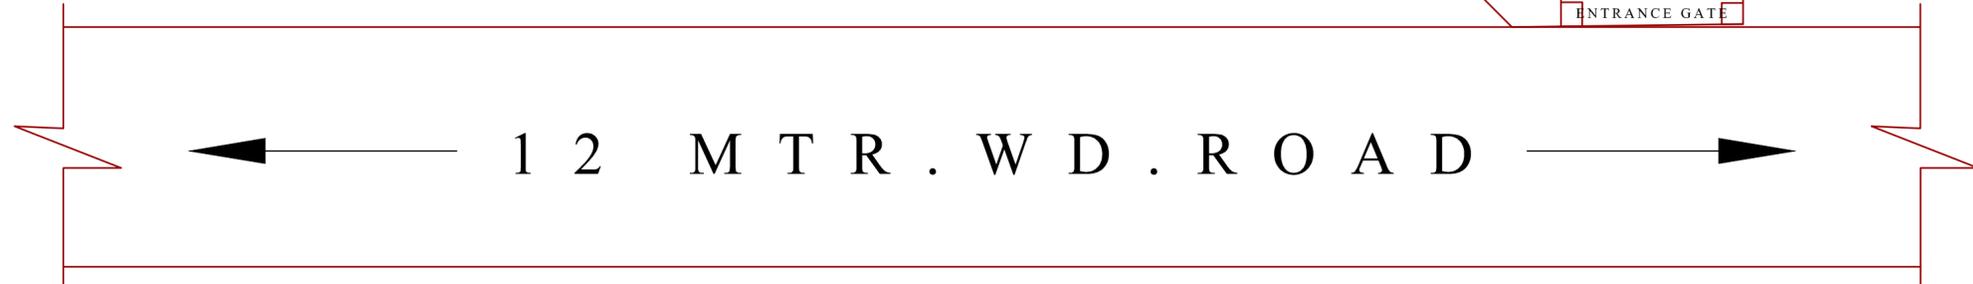

12 MTR. W D. ROAD

ELECTRICITY SUPPLY PLAN
SCALE 1:100