



modarchindia

an online magazine of architecture and design
 100% free of charge and completely online
 100% free of charge and completely online

PROJECT:	PROPOSED HOTEL AT PLOT NO - CK-III IN KAUSHAMBI SCHEME, GDB (U.P.)
CLIENT:	KAJ INFRASTRUCTURE PRIVATE LIMITED REGD. ADDRESS-151 SANITA VIKASDEH-III-0092
DRAWING TITLE	SECTION - B

NOTES:-


- * THIS DRAWING IS THE PROPERTY OF MEMPHACH INDIA AND IS NOT TO BE REPRODUCED, COPIED OR HANDED OVER TO A THIRD PARTY OR USED FOR ANY OTHER PURPOSE OTHER THAN THAT FOR WHICH IT IS INTENDED.
- * DIMENSIONS ARE TO BE READ AND NOT MEASURED.
- * ALL BRICK WALLS ARE 150MM THICK UNLESS NOTIFIED.

LEGEND



KEY PLAN

SECTION - B

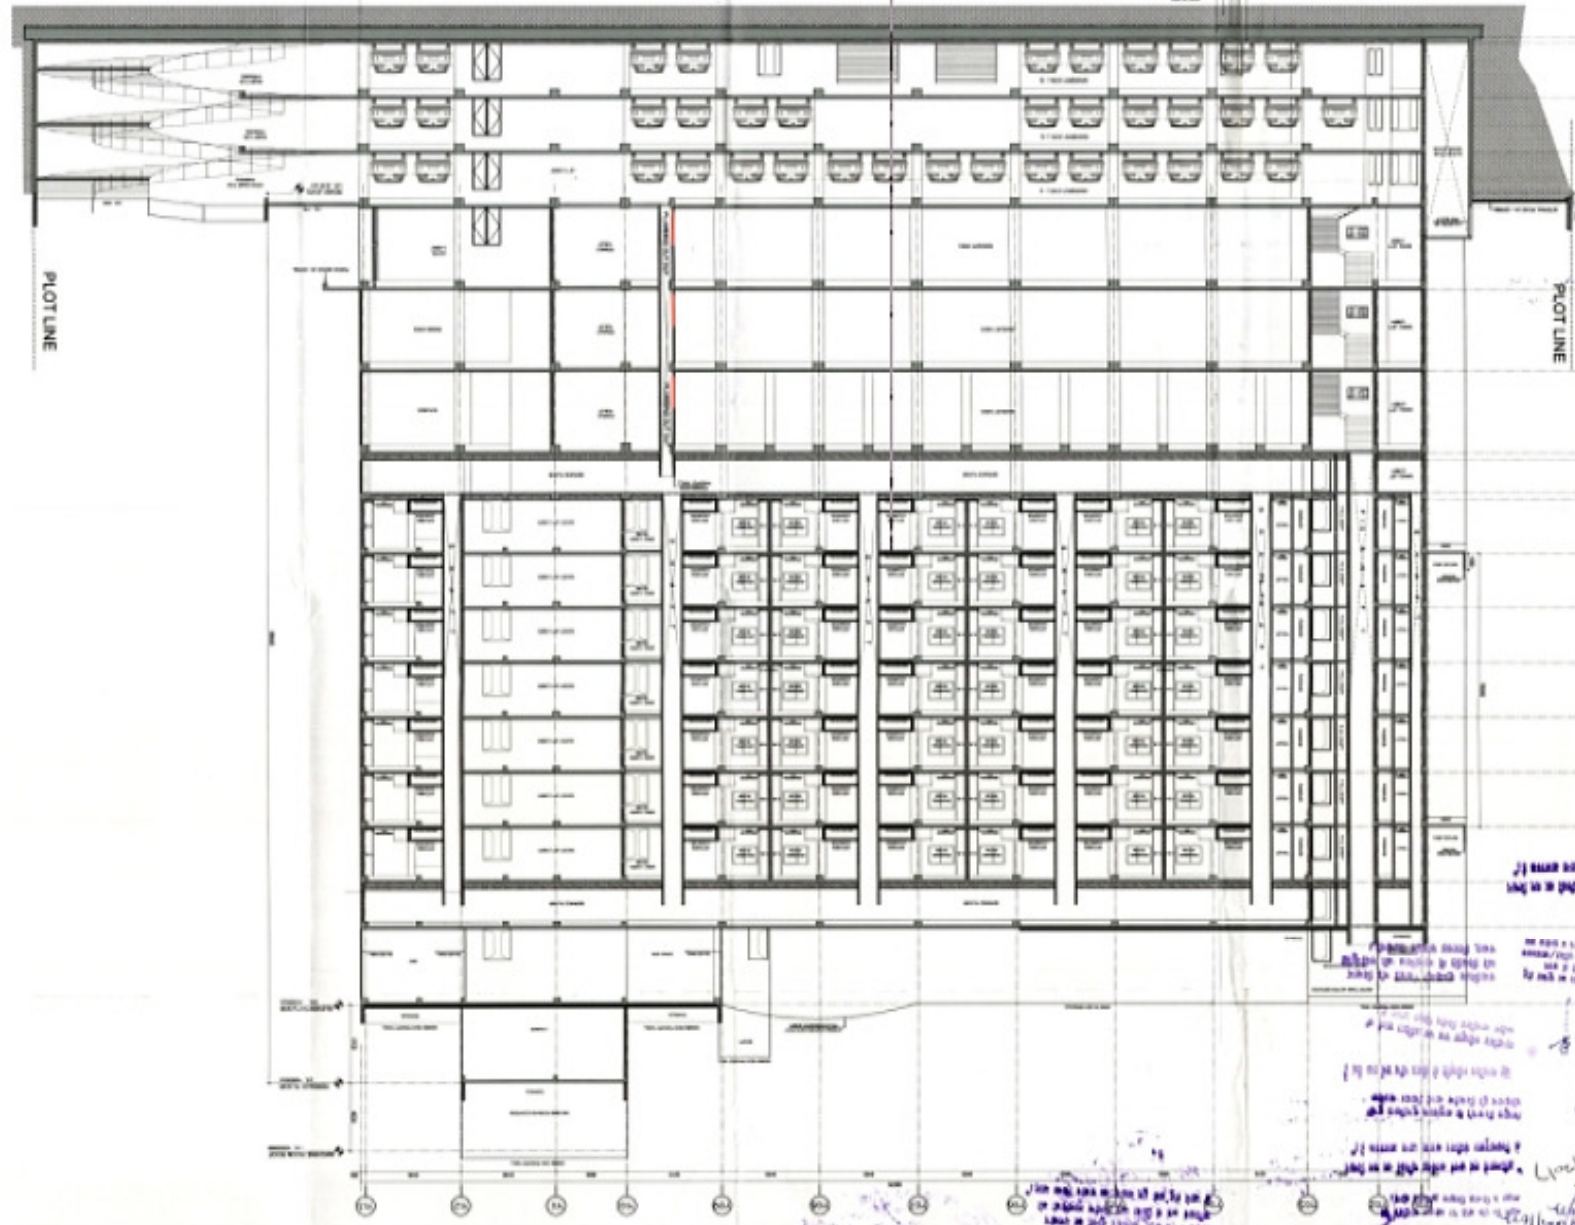

PLOT LINE