


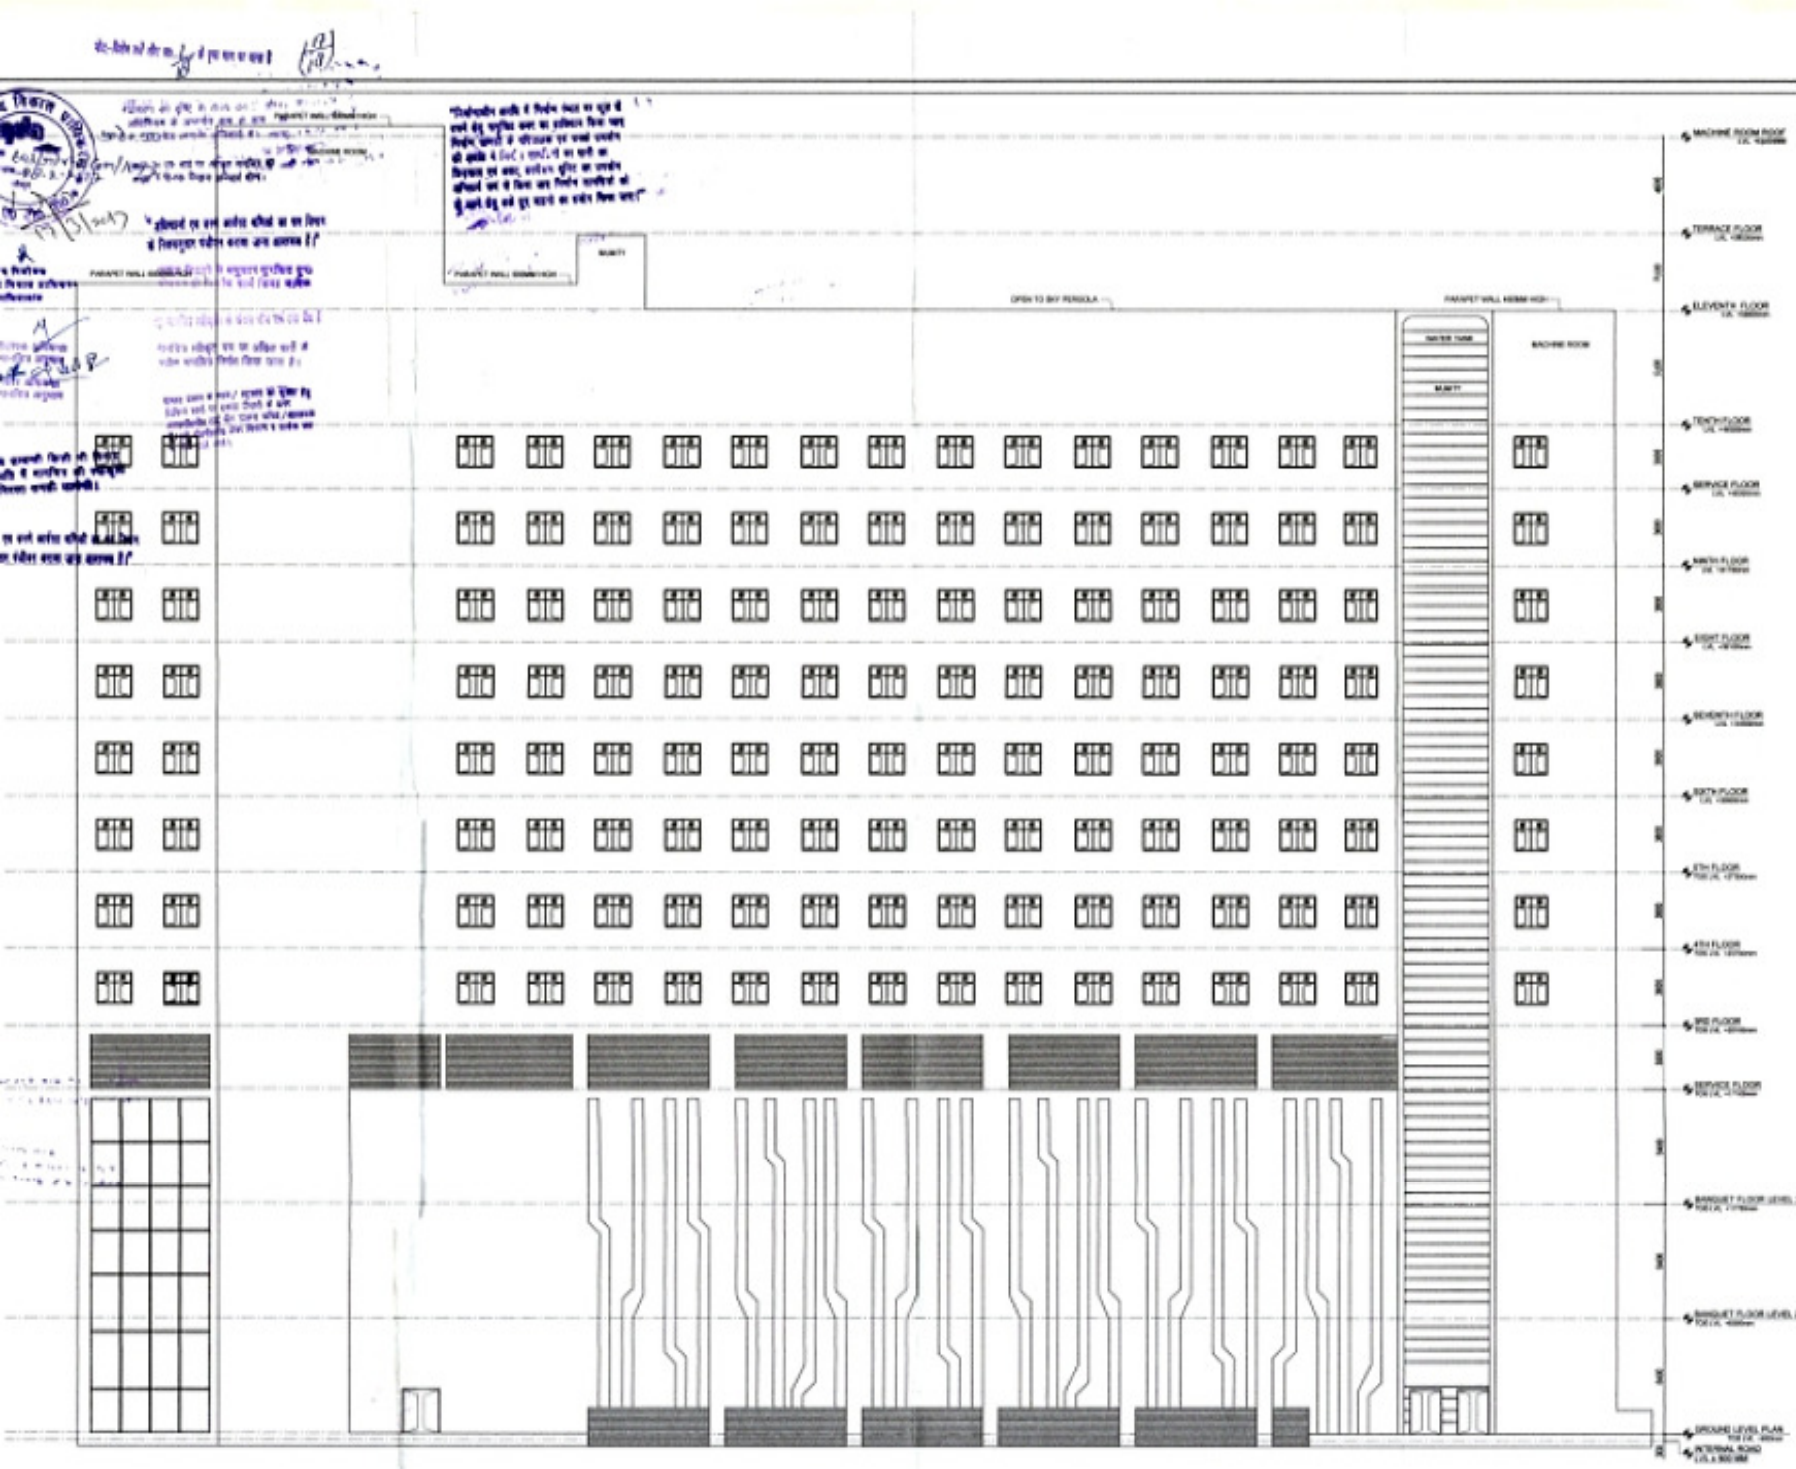

SIDE ELEVATION - B

KEY PLAN



NOTES:-

- * THIS DRAWING IS THE PROPERTY OF MODARCHINDI AND IS NOT TO BE REPRODUCED, COPIED OR HANDS OVER TO A THIRD PARTY OR USED FOR ANY OTHER PURPOSE OTHER THAN THAT FOR WHICH IT IS INTENDED.
- * DIMENSIONS ARE TO BE READ AND NOT MEASURED.
- * ALL BRICK WALLS ARE 150MM THICK UNLESS NOTIFIED.

LEGEND

PROJECT:-

SANCTION HOTEL AT PLOT NO - CX-II IN KAUSHAMBI SCHEME, GZB (U.P.)

CLIENT

KAJ INFRASTRUCTURE PRIVATE LIMITED
REGD. ADDRESS-151 SAWITA VIHAR, DELHI-1100

DRAWING TITLE

SIDE ELEVATION - B



SCALE	N.T.S.		
DATE	12/12/2016		
DRG. STATUS	SANCTION		
DEALT BY	BRUJ MOHAN		DRG. NO.
CHECKED BY	HTESH		KH/SANCA