





BAREILLY DEVELOPMENT AUTHORITY, BAREILLY

SARYU ENCLAVE

185 Sqm x 2 Core L.T. Cable
 400 KVA Transformer
 120 Sqm x 3 Core XLPG Cable
 L.T. Distribution box.

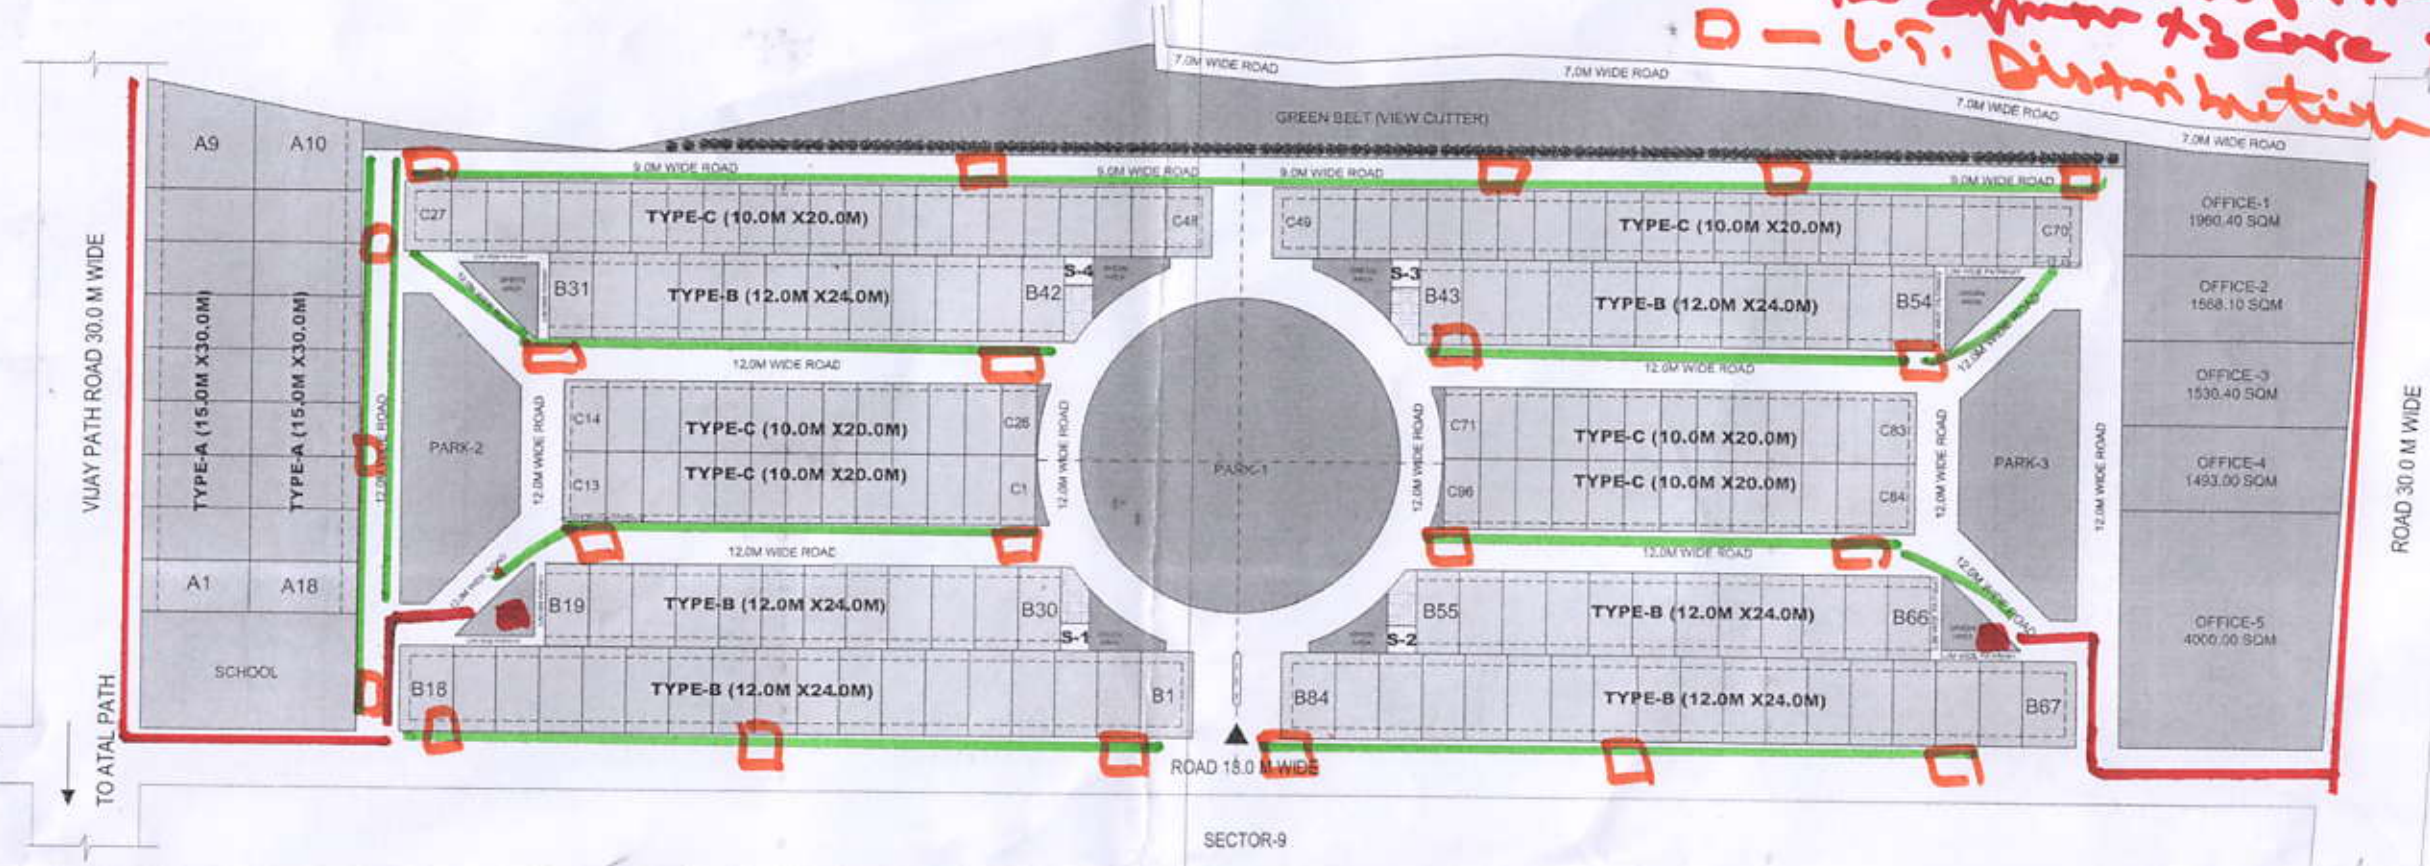

PROPOSED LAYOUT PLAN OF SARYU ENCLAVE (SECTOR -10) RAMGANGA NAGAR AWASIYA YOJNA, BAREILLY.

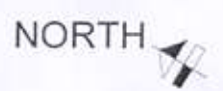

SCALE 1: 1000

AREA STATEMENT				D./MAN	J.E. PLAN.	J.E. CONS.	A.E. PLAN.
TOTAL LAND AREA	=	112698.00 SQM.					
AREA OF PARK/GREEN	=	12674.70 SQ.M					
AREA OF GREEN BELT (VIEW CUTTER)	=	7917.60 SQ.M					
AREA OF OFFICE	=	10552.00 SQM.					
AREA OF SCHOOL	=	1980.00 SQM.					
AREA UNDER INTERNAL ROAD	=	26516.00 SQM.					
DETAILS OF PLOTS				D./MAN	J.E. PLAN.	J.E. CONS.	A.E. PLAN.
CATAGORY	PLOT SIZE	AREA SQ.M	TOTAL NO.S				
TYPE-A	15.0 MT X 30.0 MT.	450.0	18				
TYPE-B	12.0 MT X 24.0 MT	288.0	84				
TYPE-C	10.0 MT X 20.0 MT	200.0	70				
SHOPS-S	8.0 MT X 8.0 MT	64.0	04				
OFFICE-1	-	1980.40	01				
OFFICE-2	-	1568.10	01				
OFFICE-3	-	1530.40	01				
OFFICE-4	-	1493.00	01				
OFFICE-5	-	4000.00	01				
				A.E. CONS.	C.T.P.		V.C.

J.E (G)