
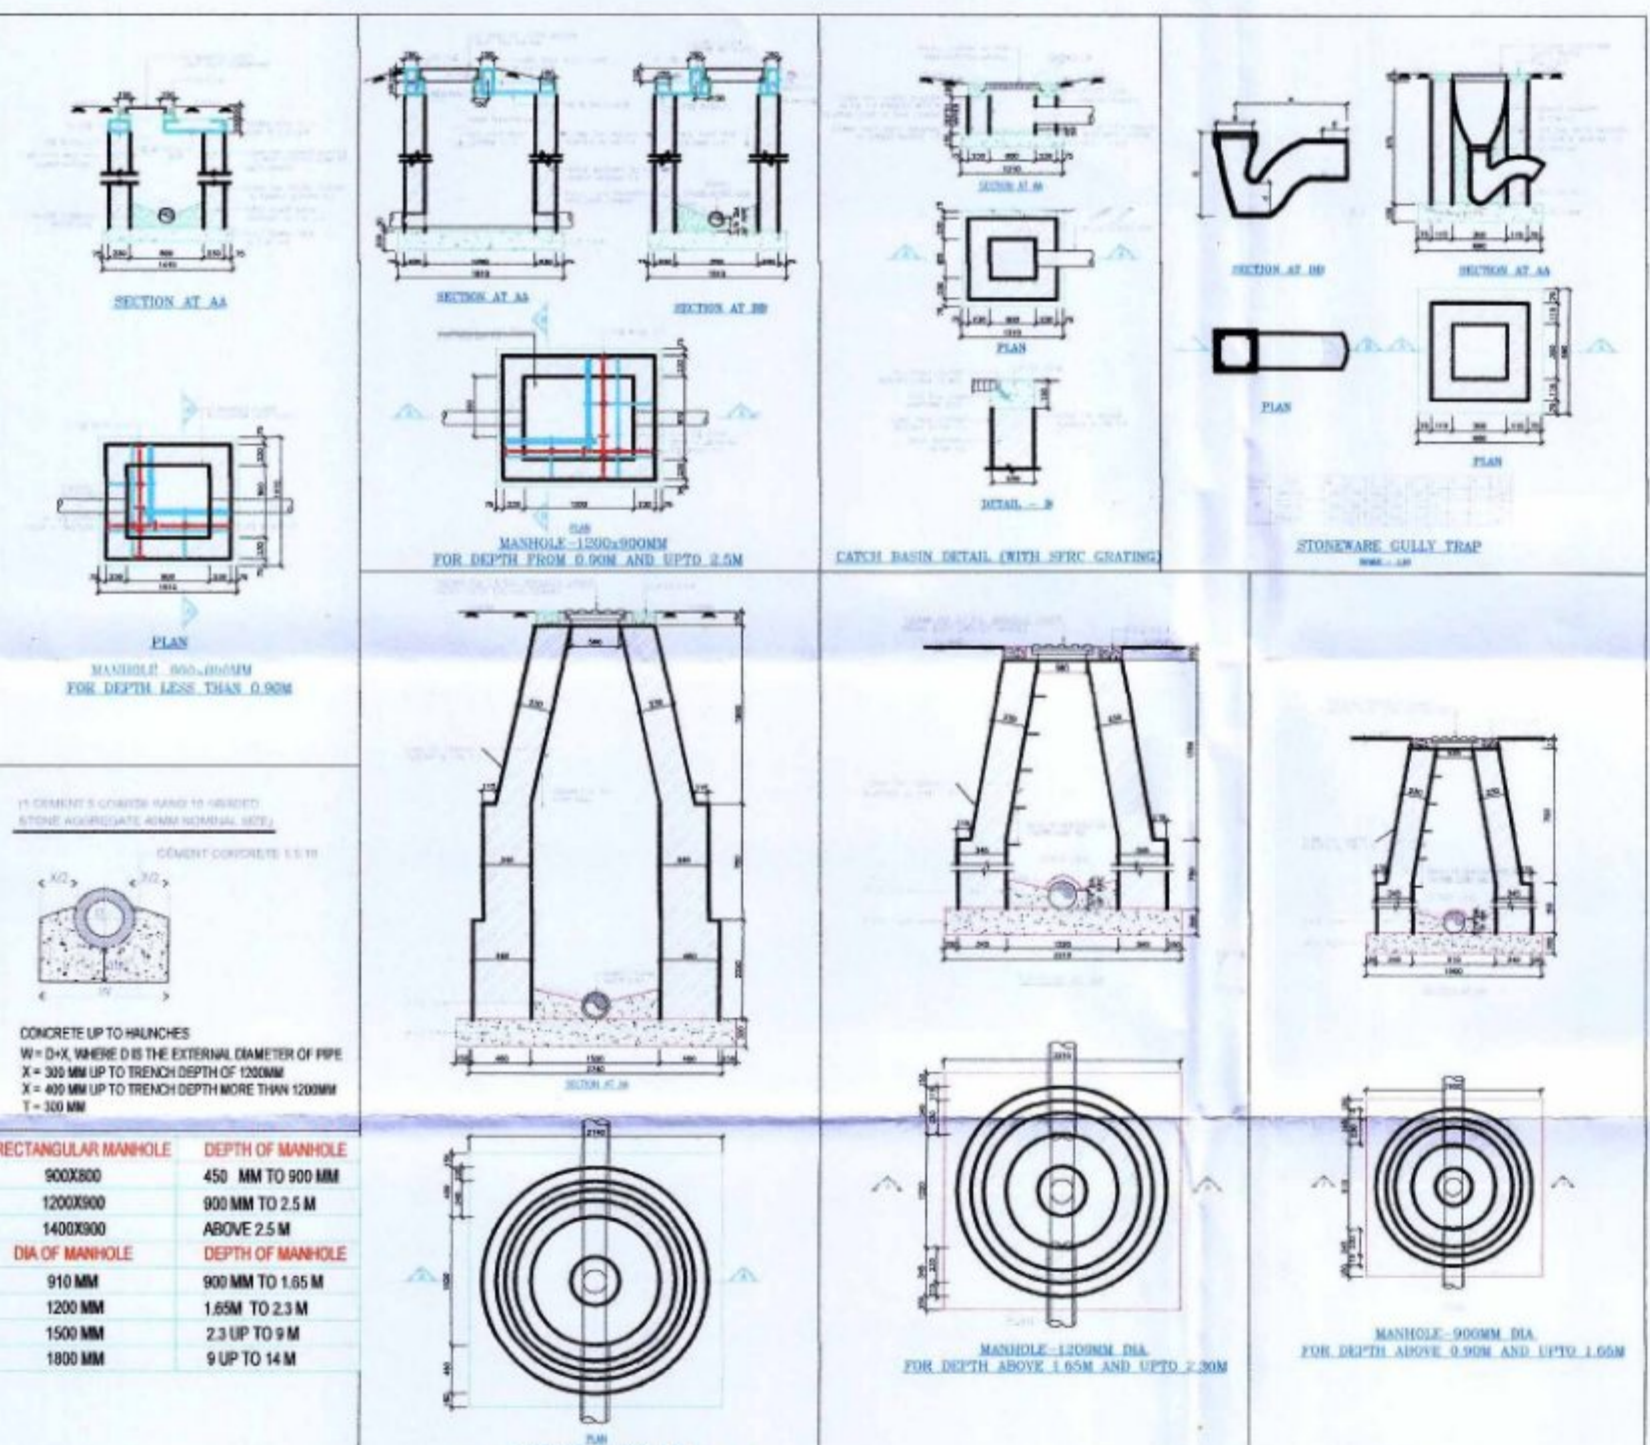


S.No.	DESCRIPTION	SYMBOL
1.	SEWERAGE LINE	
2.	STROM WATER DRAINAGE LINE	
3.	DOMESTIC WATER RISER PIPE	
4.	FLUSHING WATER RISER PIPE	
5.	INSPECTION CHAMBER SIZE 600X600MM	
6.	CATCH BASIN SIZE 450X450MM	
7.	SEWER CIRCULAR MANHOLE	
8.	STORM WATER CIRCULAR MANHOLE	

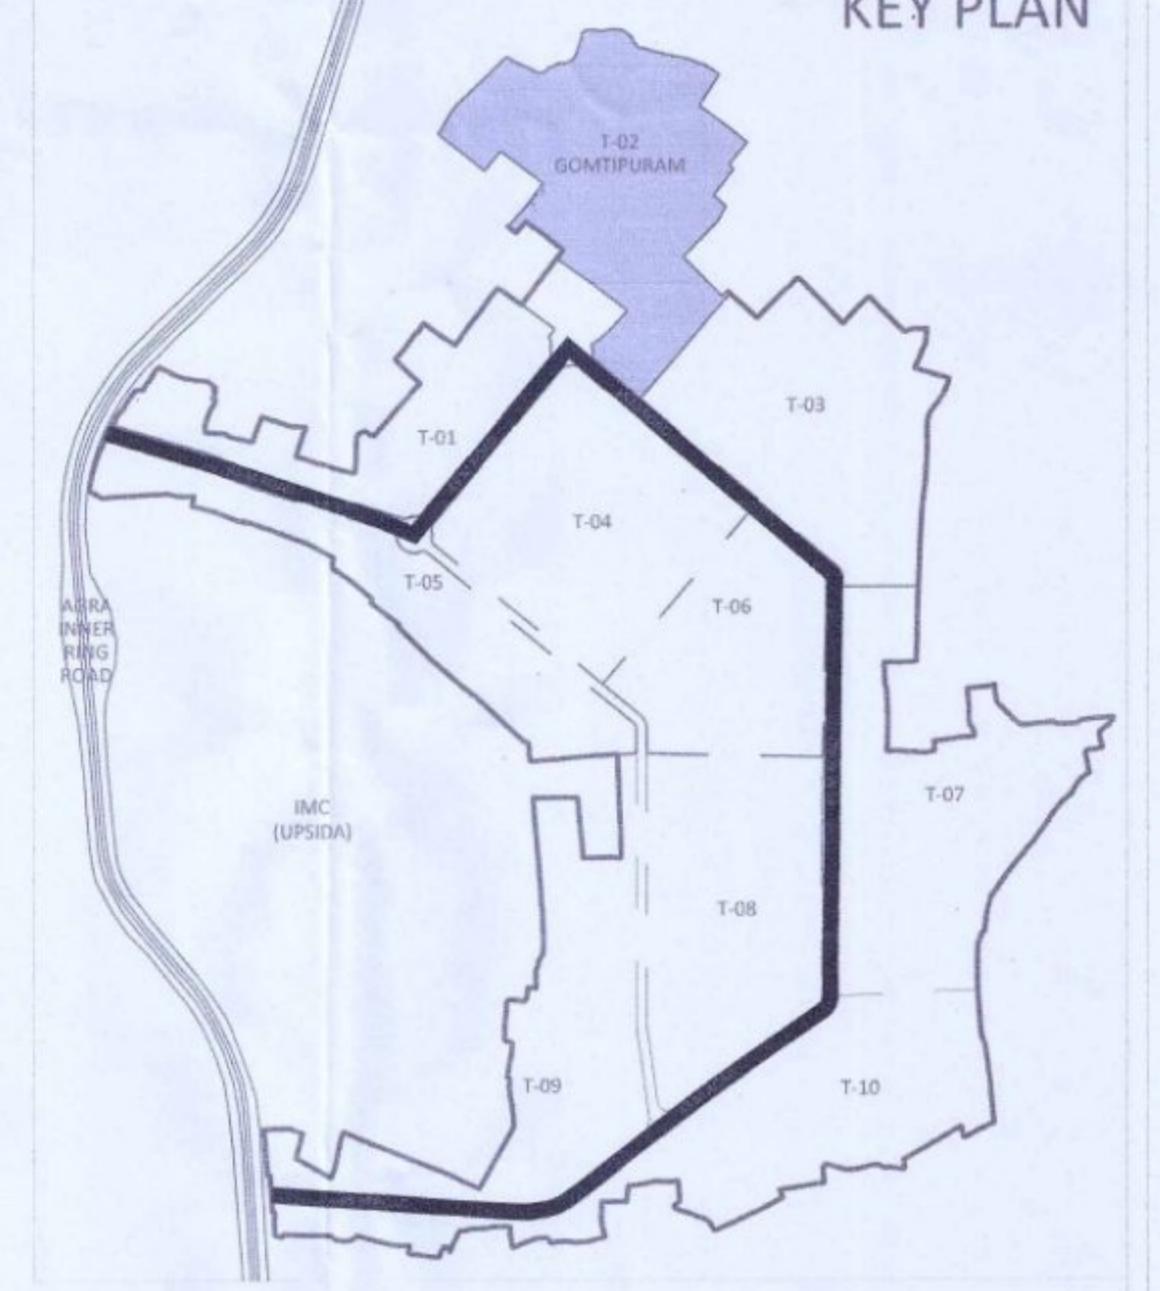

Agra Development Authority ADA
 Ratan Muni Road, Jaipur House Colony
 Agra, Uttar Pradesh - 282010

DDF Consultants Pvt. Ltd.
 501, B-9, I.T.L. Twin Towers, Netaji Subhash Place, Pitampura, New
 Delhi-110034
 Phone: 011-47400500 (100 lines) Fax: 011-47400555

PROJECT TITLE: PROPOSED LAYOUT PLAN OF GOMATIPURAM TOWNSHIP ON KHASRA NO. (23-36, 41-58, 48), 75-99, 102-106, 108-109, 281-282, 287-295, 304-305) OF VILLAGE RAHANKALAN, AGRA, UTTAR PRADESH


DRAWING TITLE: PROPOSED WATER SUPPLY LAYOUT PLAN

SHEET NO. : 5/8

ARCHITECT AND URBAN PLANNER

SAHIL KATYAL (Architect & Urban Planner)

AKSHAY GAUR (Architect & Urban Planner)

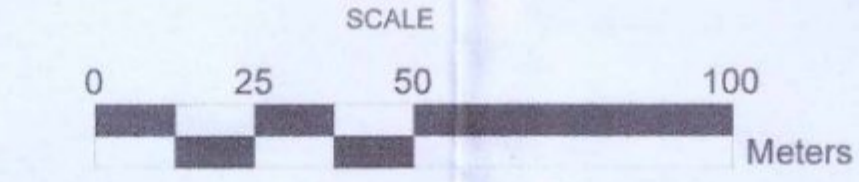

DRAFTSMAN: J.E.

SECRETARY: J.E.

VICE CHAIRMAN: H.A.