
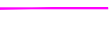






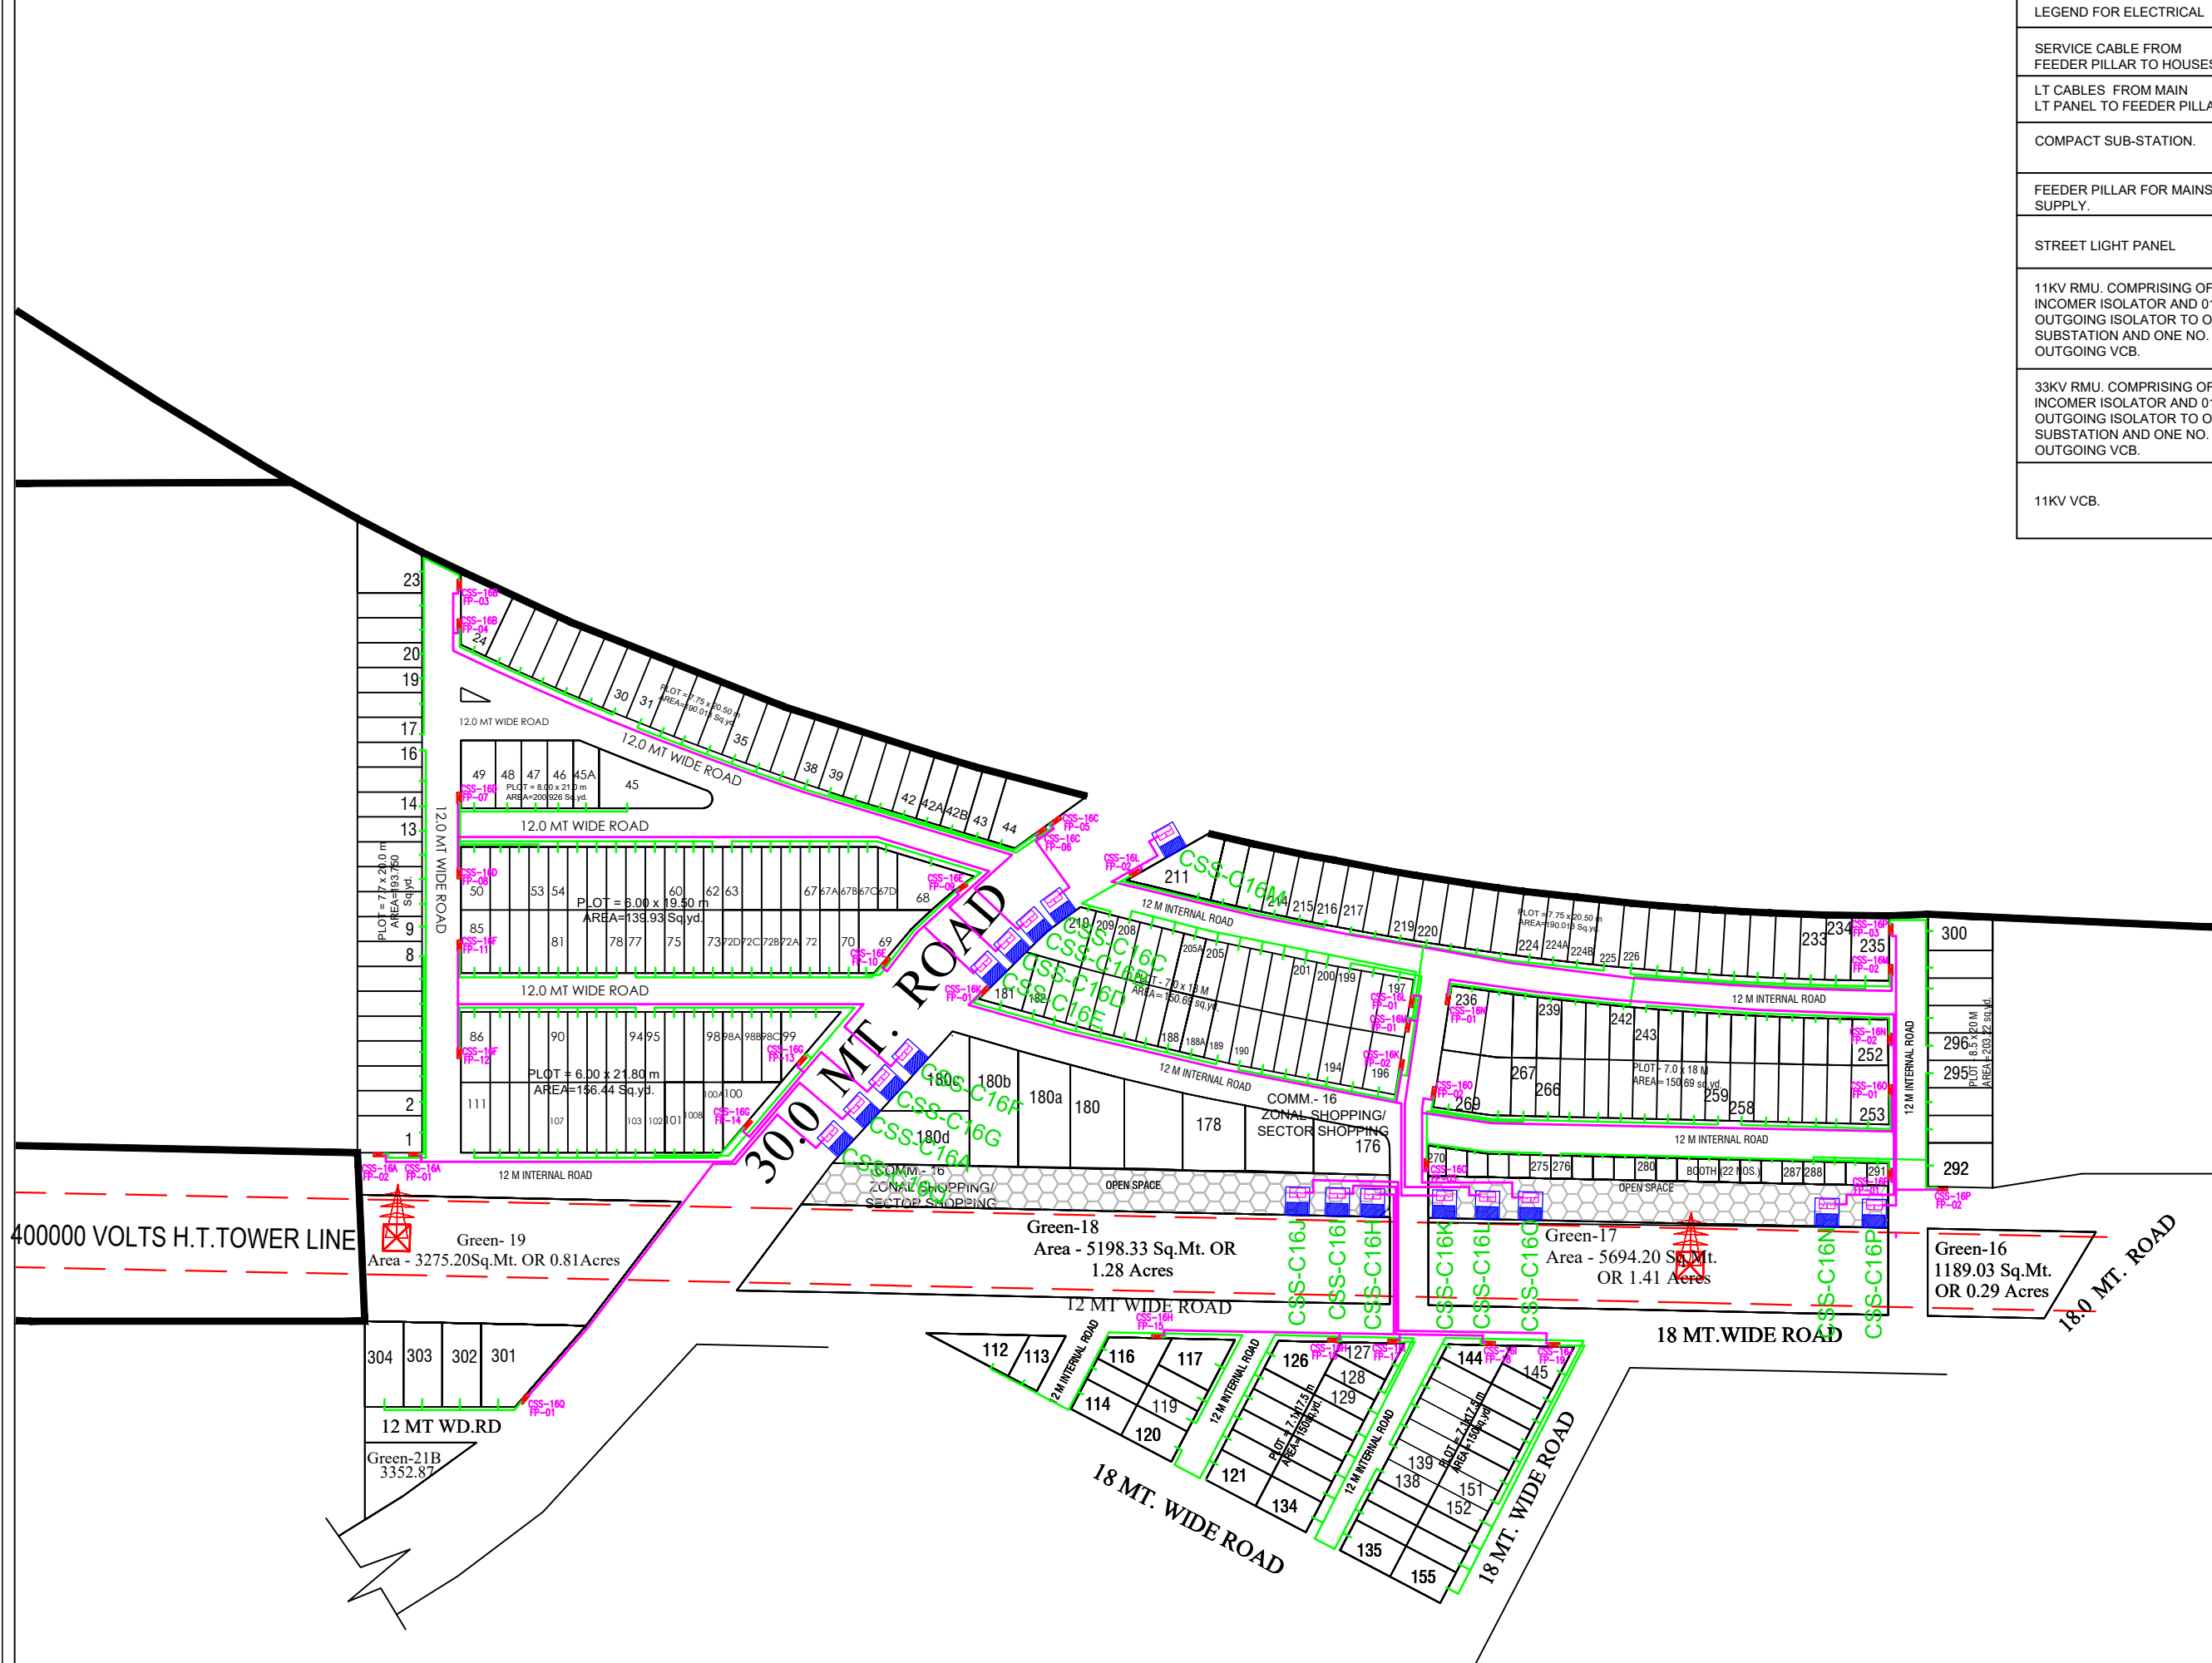


LEGEND FOR ELECTRICAL	
SERVICE CABLE FROM FEEDER PILLAR TO HOUSES	
LT CABLES FROM MAIN LT PANEL TO FEEDER PILLAR.	
COMPACT SUB-STATION.	
FEEDER PILLAR FOR MAINS SUPPLY.	
STREET LIGHT PANEL	
11KV RMU. COMPRISING OF 01 NO. INCOMER ISOLATOR AND 01 NO. OUTGOING ISOLATOR TO OTHER SUBSTATION AND ONE NO. OUTGOING VCB.	
33KV RMU. COMPRISING OF 01 NO. INCOMER ISOLATOR AND 01 NO. OUTGOING ISOLATOR TO OTHER SUBSTATION AND ONE NO. OUTGOING VCB.	
11KV VCB.	



**COMMERCIAL - 16
ELECTRICAL LAYOUT**