



लखनऊ विकास प्राधिकरण  
वरुण विहार योजना



LUCKNOW DEVELOPMENT  
AUTHORITY

PROJECT -

Varun Vihar Yojna,  
Kashi Khand

NOTES :-

- 1- ALL DIMENSIONS ARE IN METER
- 2- WRITTEN DIMENSIONS ARE TO BE FOLLOWED
- 3- ANY DISCREPANCY IN THIS DRG. SHOULD BE BROUGHT TO THE NOTICE OF CONCERNING ARCHITECT PLANNER/CHIEF ARCHITECT PLANNER.




Children Play Area




Paved Pathway



Park Boundary Wall

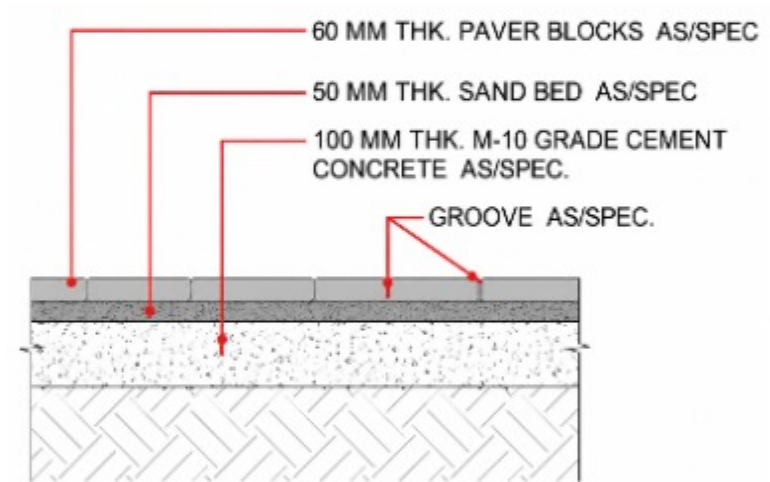

Pathway Detail

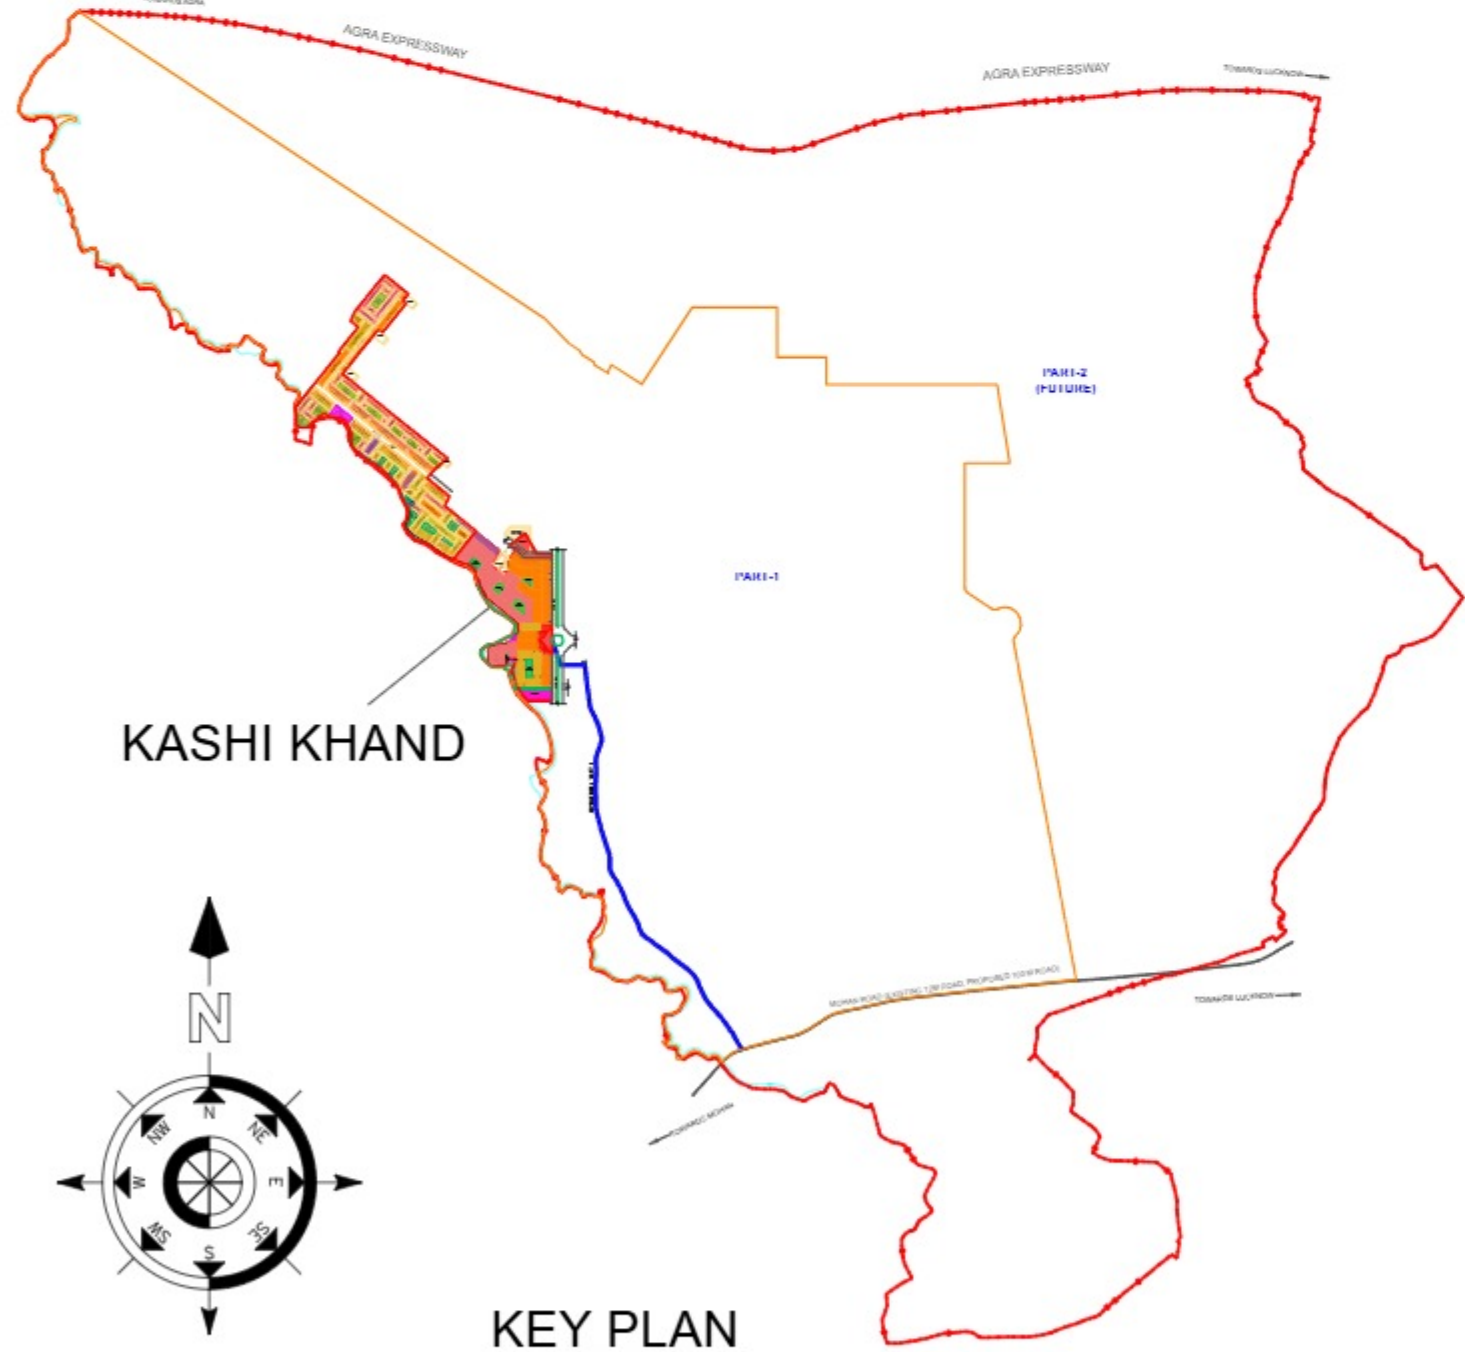

Handwritten signatures and initials of the project team, including the Architect and Planner.

DRAWING TITLE-  
Development Plan -  
Varun Vihar Yojna, Kashi Khand

DATE: MAY - 2026  
SCALE: 1:200  
NORTH

SHEET NO.- 1  
ARCHITECT

ARINEM  
CONSULTANCY SERVICES PVT. LTD.  
31st Gokhale Marg, First Floor, Akash-II,  
Lucknow-226001, UP(India)  
C-7, Green Park Extension,  
New Delhi-110016(INDIA)

Anupam Mittal  
Shubhra Mittal

