


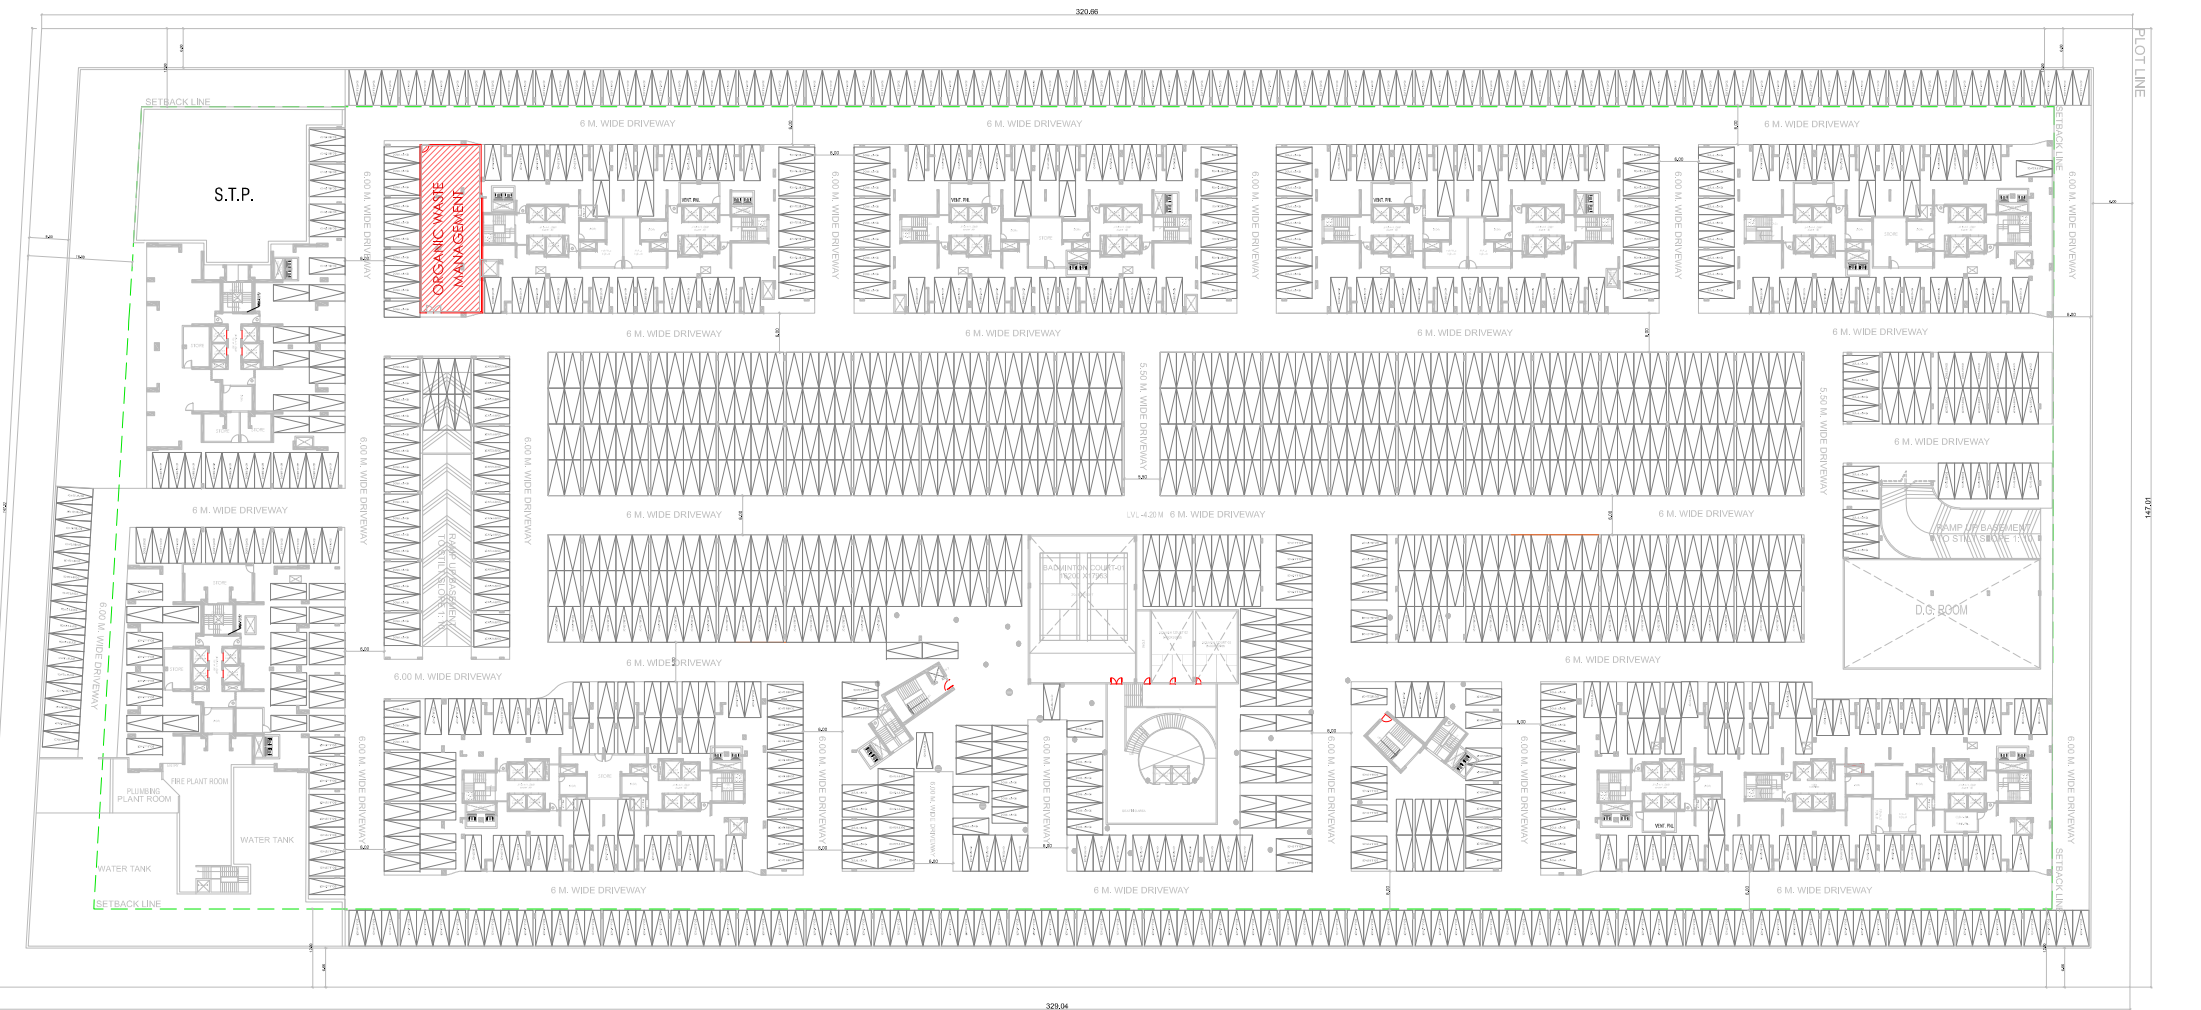

CLIENT :- GAURSONS INDIA PRIVATE LIMITED GAUR BIZ PARK PLOT NO.-1, ABHAY KHAND-II, INDIRAPURAM, GHAZIABAD	
PROJECT :- PROPOSED GROUP HOUSING PROJECT GAUR ALARIS , AT PLOT NO. GH-13, SECTOR-22 D, YEIDA, GREATER NOIDA, U.P.	
TITLE:- BASEMENT PLAN & AREA DETAIL ORGANIC WASTE DISPOSAL PLAN	
■ SUBMISSION	
OWNER'S SIGN For Gaursons India Pvt. Ltd. Authorized Signatory	
ARCHITECT SIGN HARISH SHUKLA ARCHITECT CA/2052/2013 Gaur Biz Park, Plot No. 1, Abhay Khanda-II, Indrapuram G.D.	
BASEMENT PLAN	DRG. NO. :- SD-08