


45.0 Mt. WIDE ROAD

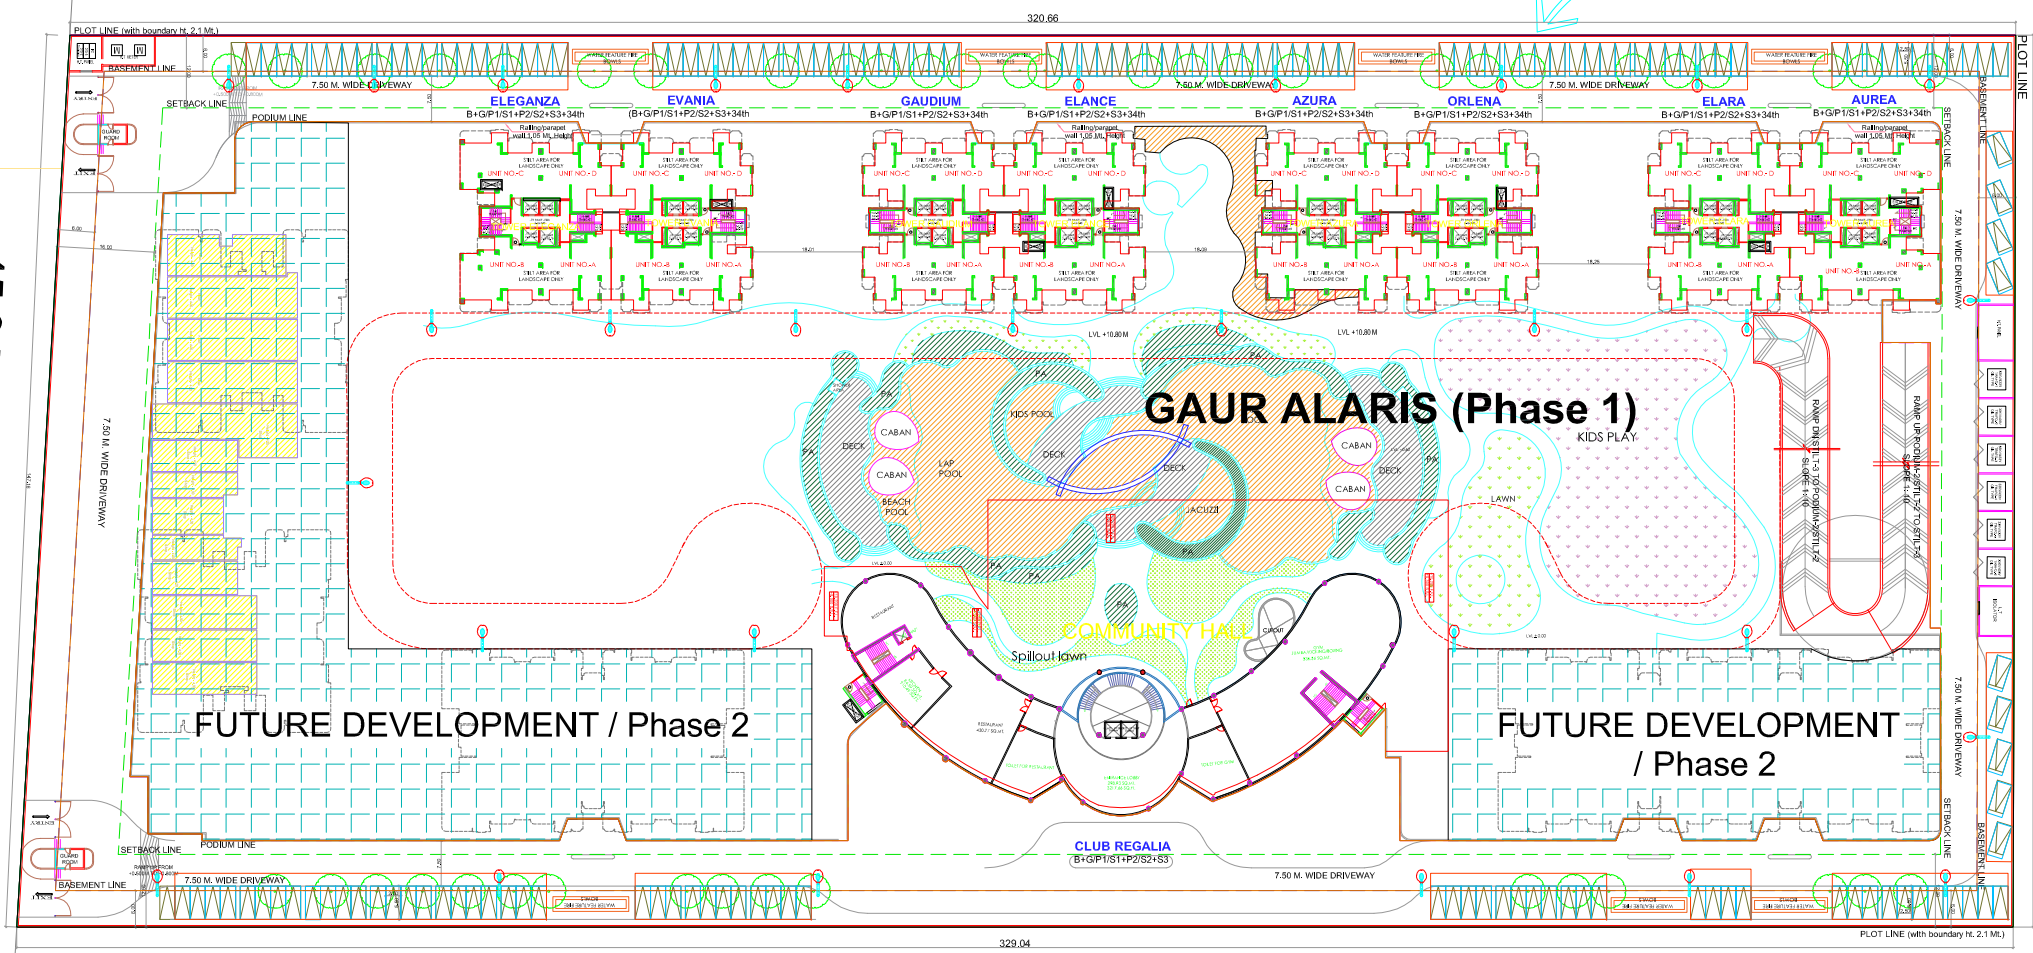

DEVELOPMENT PLAN

LEGEND	
	PLOT LINE
	BASEMENT LINE
	SETBACK LINE
	PODIUM LINE
	GAUR ALARIS (Phase 1)
	GAUR ALARIS (Phase 2)

CLIENT : GAURSONS INDIA PRIVATE LIMITED
GAUR BIZ PARK PLOT NO.-1, ABHAY KHANDI,
INDRAPURAM, GHAZIABAD

PROJECT : PROPOSED GROUP HOUSING PROJECT
GAUR ALARIS, AT PLOT NO. GH-13,
SECTOR-22 D, VIEHA, GREATER NOIDA U.P. FOR
M/S GAURSONS INDIA PRIVATE LIMITED

TITLE : DEVELOPMENT PLAN

☒ SUBMISSION

OWNER'S SIGN

For Gaursons India Pvt. Ltd.

ARCHITECT SIGN

HARTOM SHUKLA
ARCHITECT
CA/2012/55413
Gaur Biz Park, Plot No. 1,
Abhay Khandi, Indrapuram Dist.

SITE PLAN

DATE: 11-01-2023