


प्लॉट नं. 115A और 115B का कुल क्षेत्रफल 41660 वर्ग मीटर
 की समता है।


प्लॉट नं. 115A और 115B का कुल क्षेत्रफल 41660 वर्ग मीटर
 मॉर्टगेज्ड है प्रस्तुत अधिकारी /
 S.D.M. Regulated Area Mawana, Haryana
 Dist - Meerut

श्रीमान श्रीमान 'ए' की ओर से
 प्रमाणित किया जाता है कि
 प्रमाणित किया जाता है कि
 प्रमाणित किया जाता है कि
 प्रमाणित किया जाता है कि


5/10/15
 श्रीमान श्रीमान
 श्रीमान श्रीमान
 श्रीमान श्रीमान

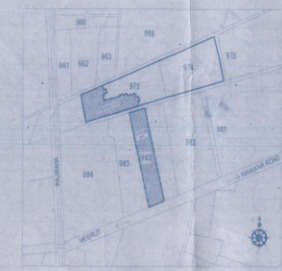

SAJRA PLAN

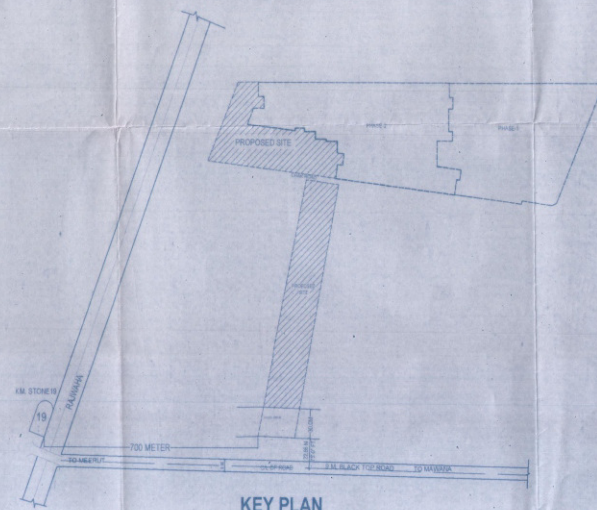

KEY PLAN

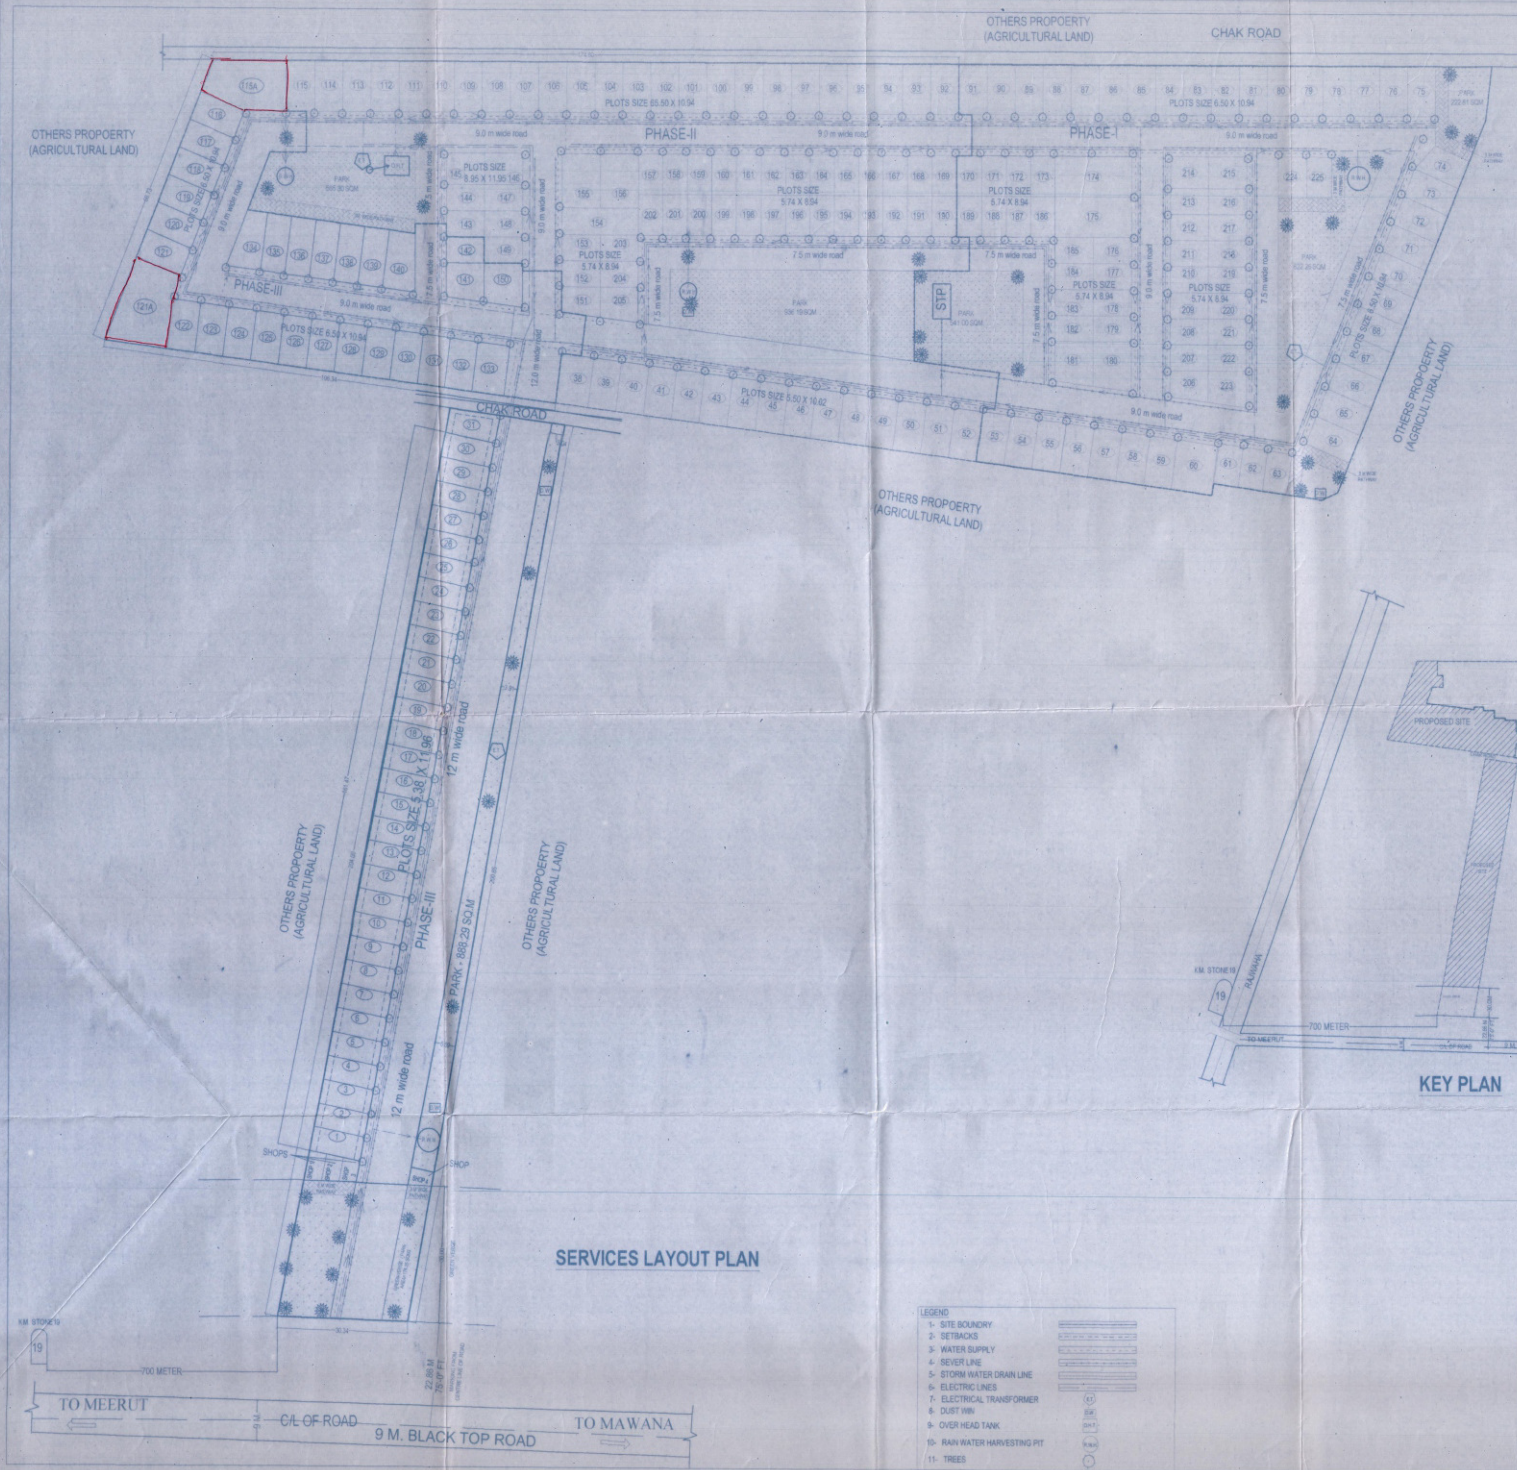

SERVICES LAYOUT PLAN

- LEGEND
- 1- SITE BOUNDARY
 - 2- SETBACKS
 - 3- WATER SUPPLY
 - 4- SEWER LINE
 - 5- STORM WATER DRAIN LINE
 - 6- ELECTRIC LINES
 - 7- ELECTRICAL TRANSFORMER
 - 8- DUST BIN
 - 9- OVER HEAD TANK
 - 10- RAIN WATER HARVESTING PIT
 - 11- TREES

PROPOSED RESIDENTIAL LAYOUT PLAN OF
 PHASE-I, ROSSARI CONSTRUCTIONS PVT. LTD.
 AT KHASRA NO 973 & 974
 VILLAGE MAWANA-KHURAD,
 N.H. 119, TEHSIL MAWANA, DIST - MEERUT

DIRECTOR: SANJAY BANSAL
 ARCHITECT: SANDEEP TANDON

DRAWING NAME: SERVICES LAYOUT PLAN
 PHASE-III
 DIRECTOR SIGNATURE: [Signature]
 ARCHITECT SIGNATURE: [Signature]

ARCHITECTS AND CONSULTANTS
AE STUDIO
 B-222, SAFOLUNG ENCLAVE,
 NEW DELHI-110028, PH-28161138
 Email: info@aestudio.in