






FRONT ELEVATION
SCALE = 1:200

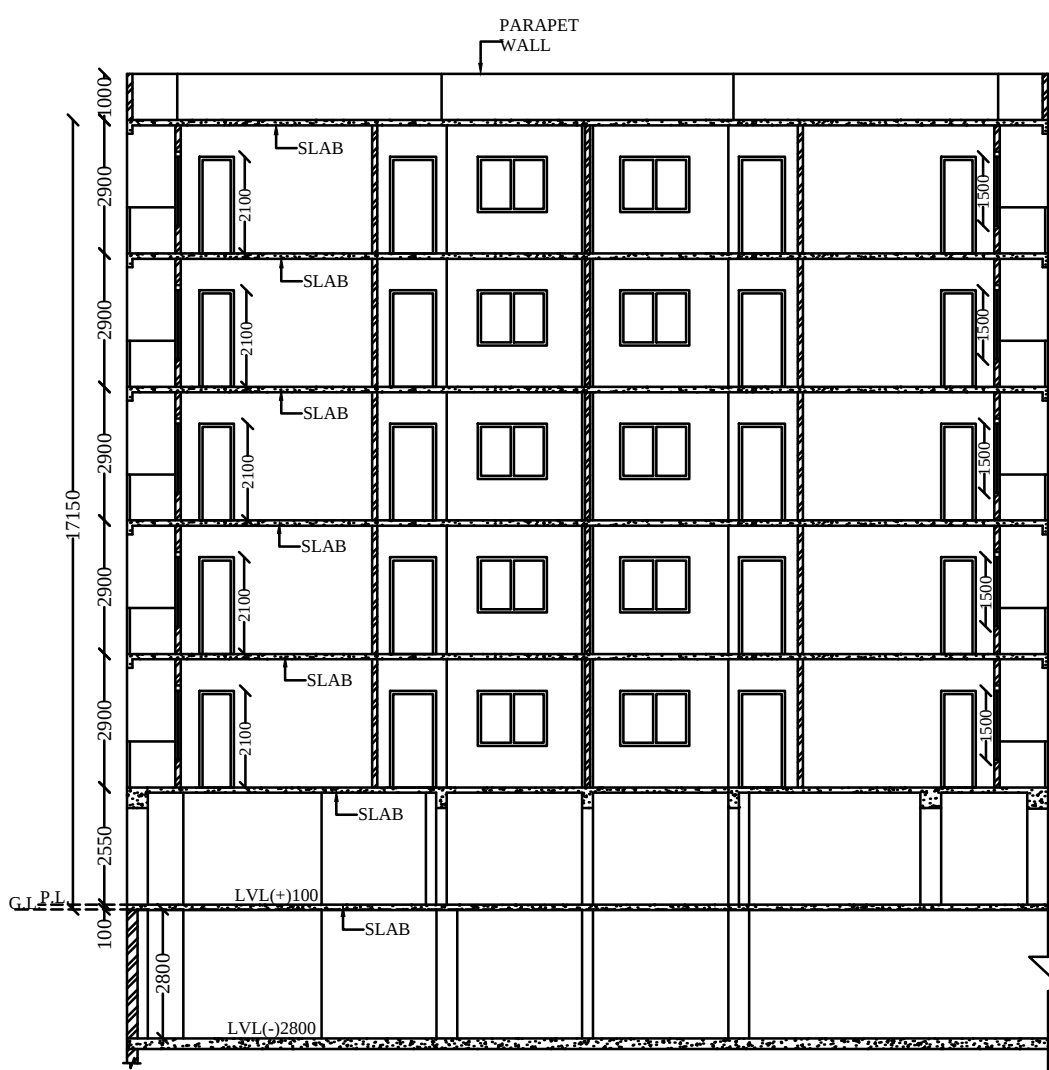

SECTION AT Y-Y
SCALE = 1:200

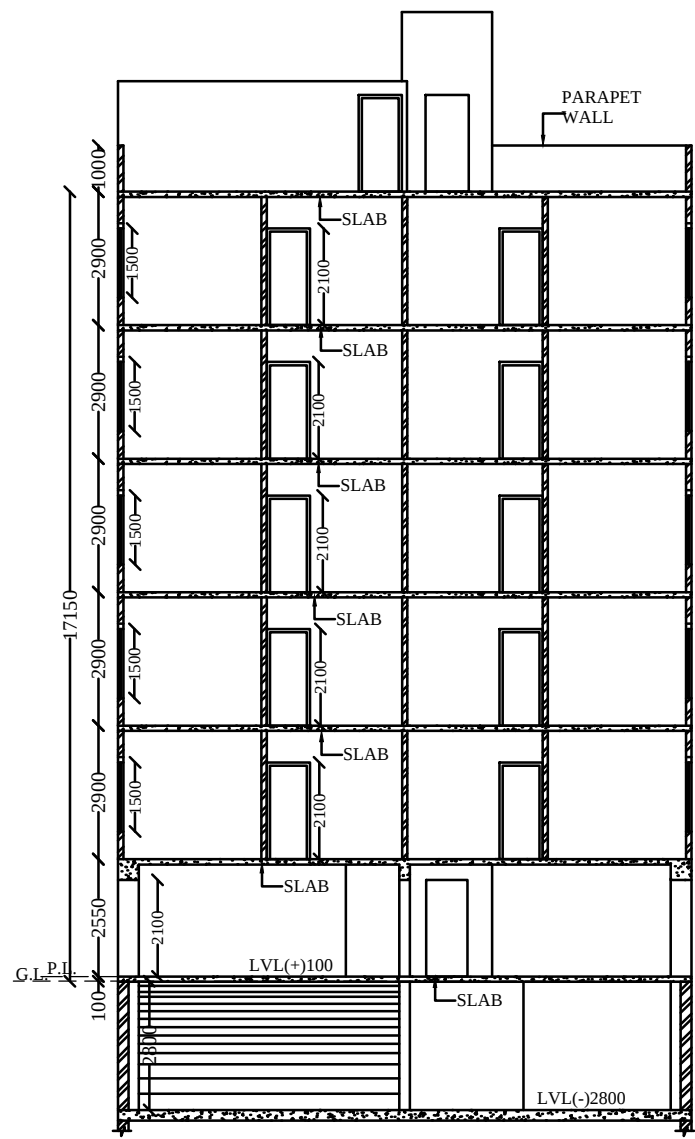


SECTION AT X-X
SCALE = 1:200

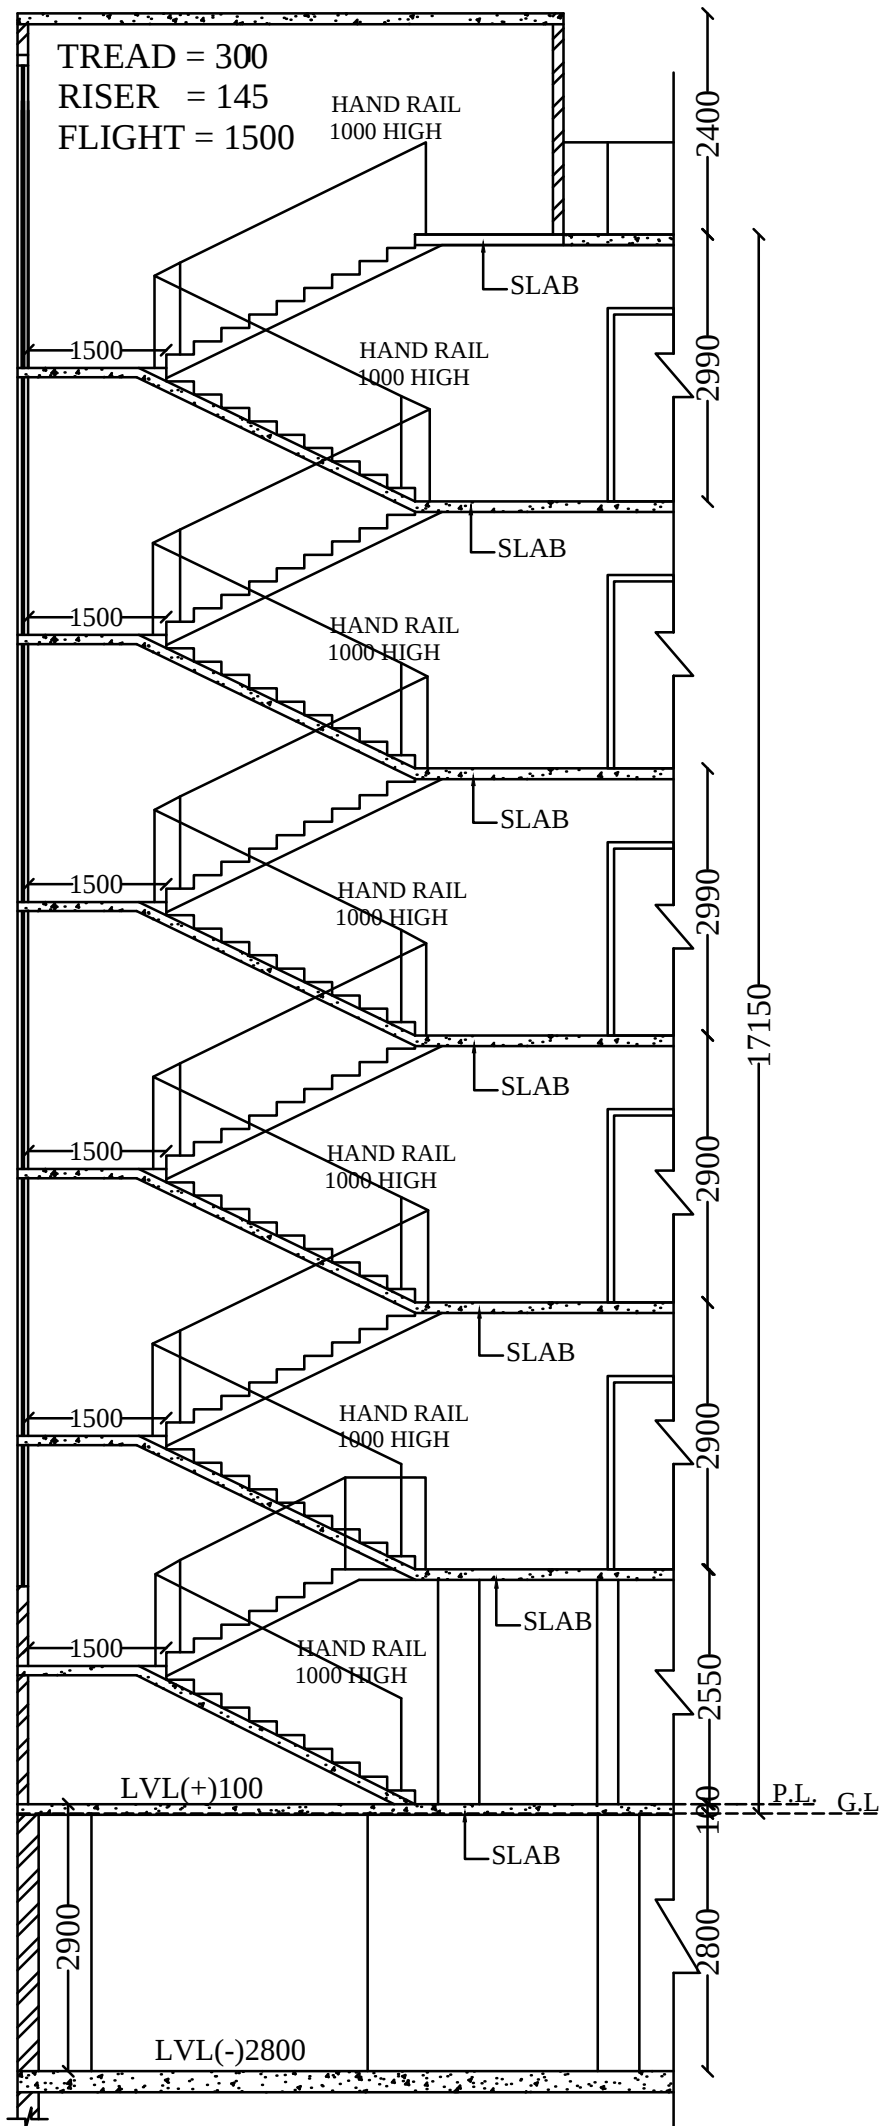


SECTION AT Z-Z
SCALE = 1:100


	NON RETURN VALVE
	DETECTION WIRING
	U/G HYDRANT PIPE
	O/H PIPE HEADER
	SMOKE/HEAT DETECTOR
	TERRACE PUMP 900 LMP

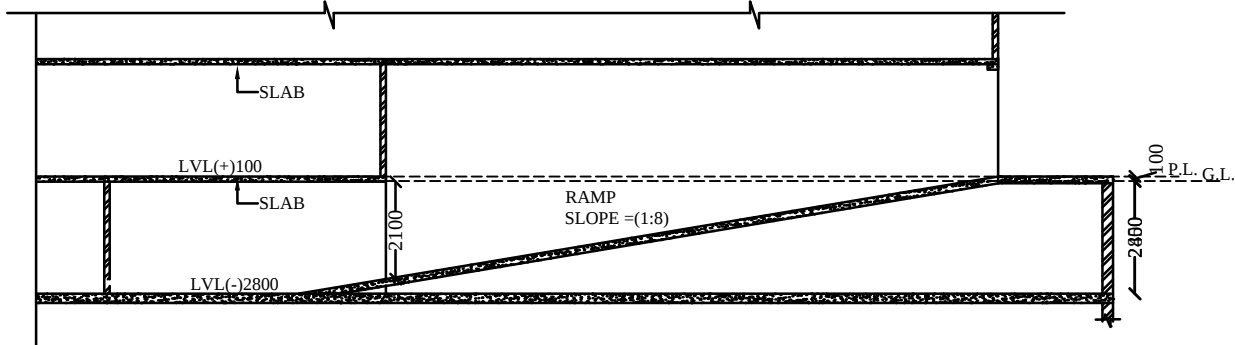


SECTION AT A-A
SCALE = 1:100

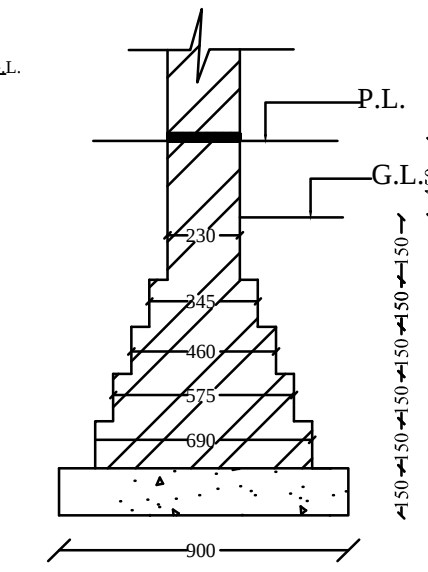

FOUNDATION DETAIL
(NOT TO SCALE)

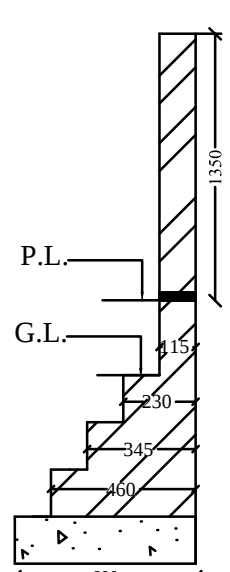


BOUNDARY WALL DETAIL
(NOT TO SCALE)

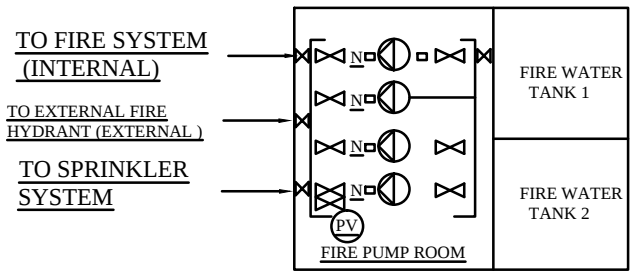


TYPICAL SYSTEM OF PUMPING WITH TWO
ELECTRIC ONE DIESEL FIRE PUMP

OPENING SCHEDULE				
TYPE	SIZE	SILL LVL.	LIN. LVL.	REMARKS
D	1000X2100	± 0.00	2100	DOOR
D1	900X2100	± 0.00	2100	DOOR
D2	750X2100	± 0.00	2100	DOOR
D/W	2500X2100	± 0.00	2100	DOOR
D/W1	1900X2100	± 0.00	2100	DOOR
W	1800X1500	+ 600	2100	WIN.
W1	1500X1500	+ 600	2100	WIN.
W2	900X1200	+ 900	2100	WIN.
W3	1200X1500	+ 600	2100	WIN.
V	750X450	+ 1650	2100	VEN.

FIRE FIGHTING PROVISION
6"/4" DIA SUCTION & DELIVERY CONNECTION
1NO. ELECTRIC PUMP 900 LPM.
1NO. DIESEL PUMP CAP 900 LPM.
1NO. ELECTRIC JOCKY PUMP 180 LPM.
1NO. ELECTRIC TERRACE PUMP CAP 450 LPM.
U.G WATER STORAGE TANK 5000 LTS .
O.H. WATER STORAGE TANK 25000 LTS.
MOEFA

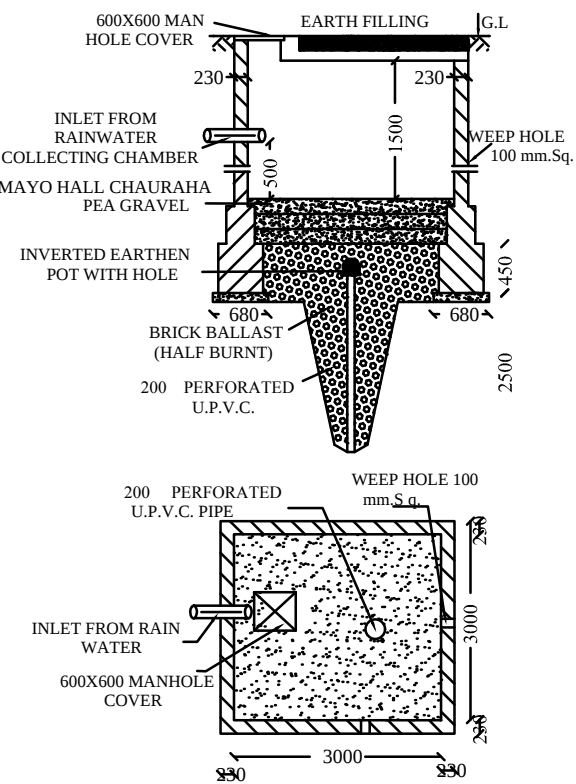


WATER RECHARGING PIT
(NOT TO SCALE)
(6.0 MT. DEEP)

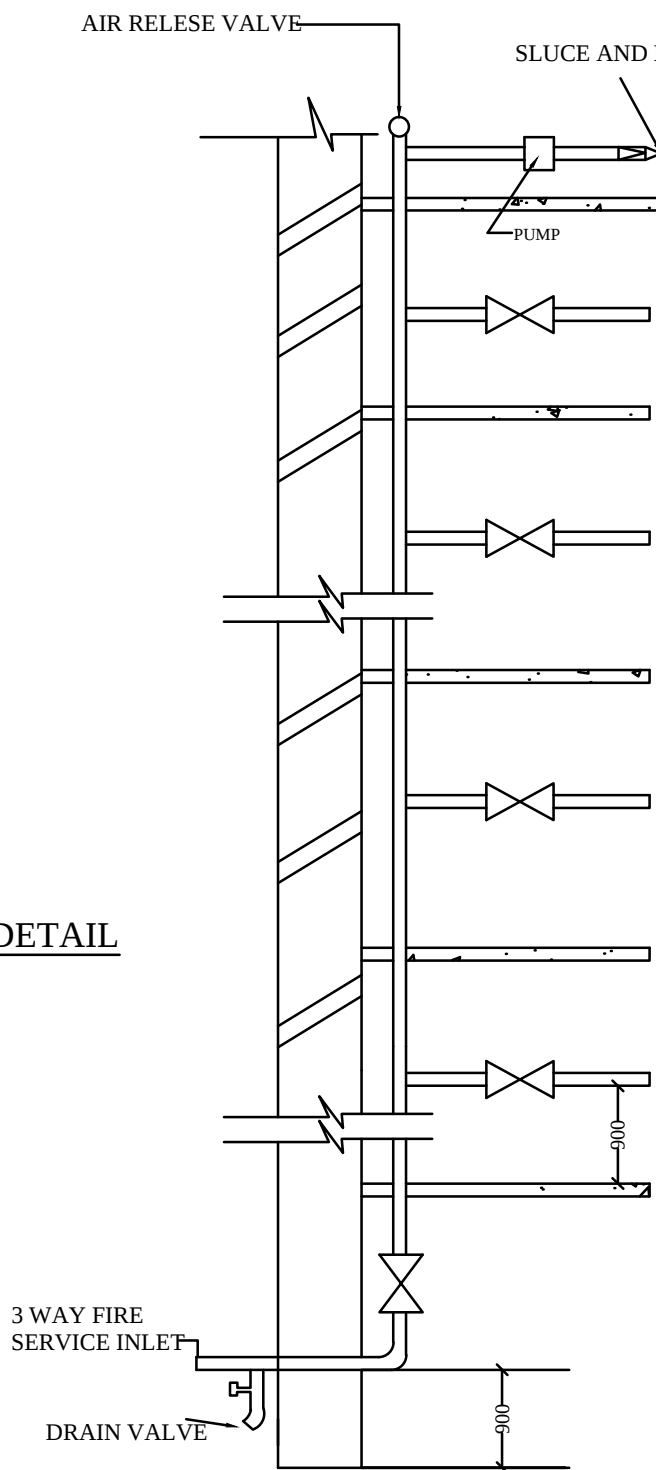


TYPICAL ARRANGEMENT OF
DOWN COMM.

	FIRE EXTINGUISHER
	AUTO SPRINKLER
	HOSE REEL 15 MTS
	BUTTERFLY VALVE
	SLUICE VALVE
	TERRACE PUMP 900 LMP

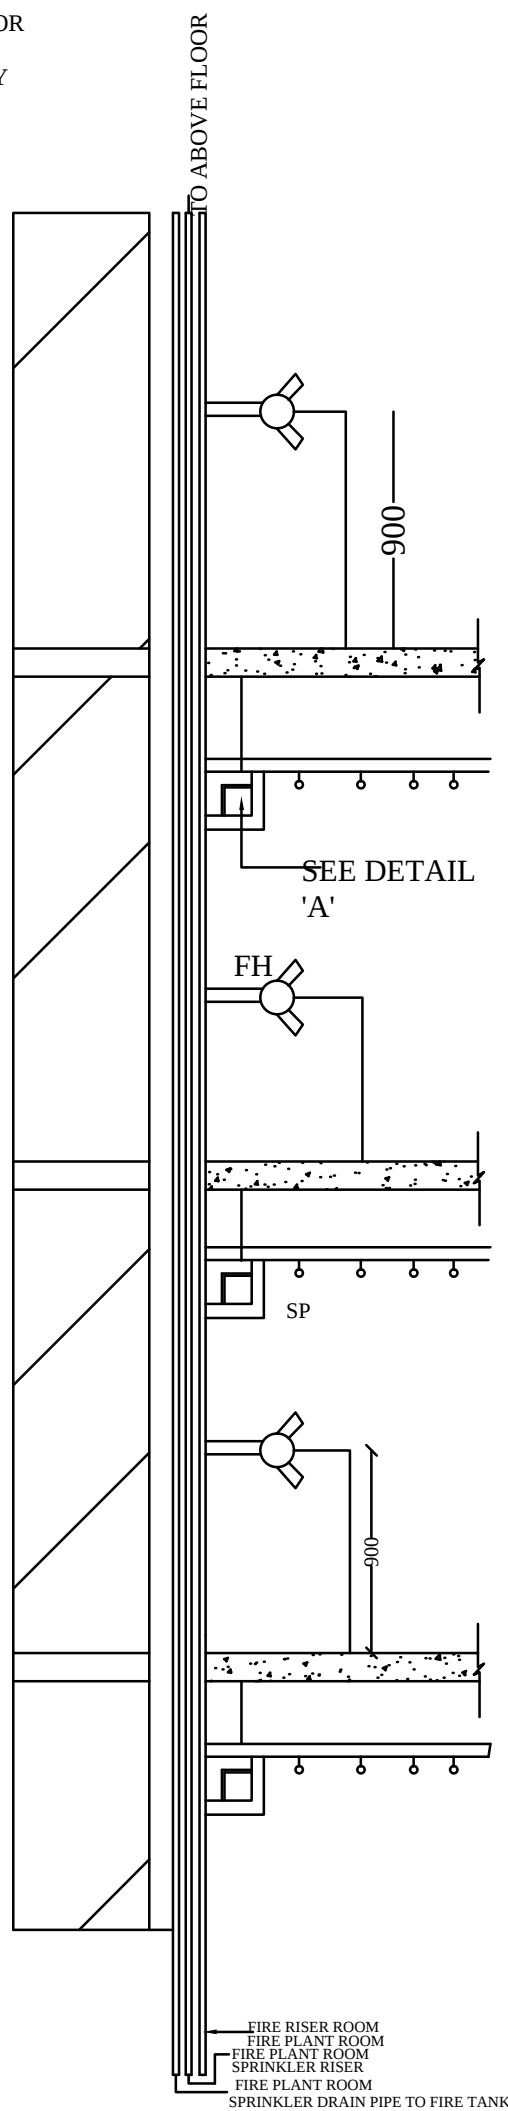


ELEVATION

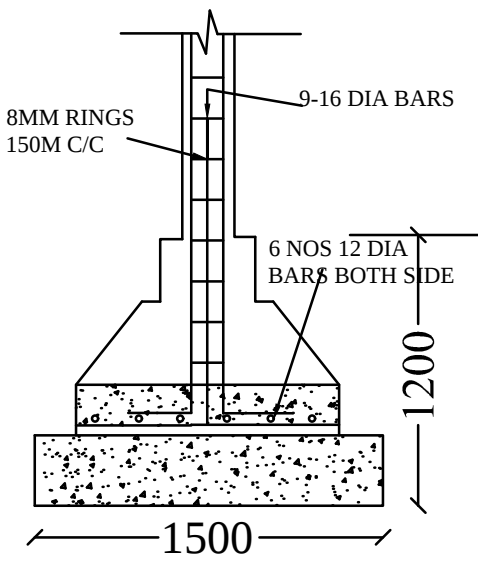

R.C.C FOUNDATION
NOT TO SCALE

PROPOSED GROUP HOUSING BUILDING PLAN FOR ALIYA INFRA ESTATE PVT. LTD.
THROUGH DIRECTOR WASEEM AHMAD AND EHTISHAM KHAN ON KHASRA NO.-
1692 ,1694 KA MINJUMLA, VILLAGE -AURANGABAD KHALSA,
WARD - RAJA BIJLE PASI, DISTT. -LUCKNOW.(34 FLATS)

NORTH

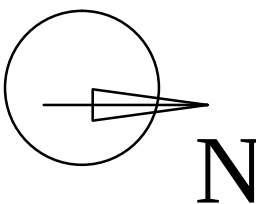

OWNER'S

THIS MAP HAS BEEN PREPARED UNDER MASTER PLAN
2021./BHAWANUPVIDHE 2008

ARCHITECT