
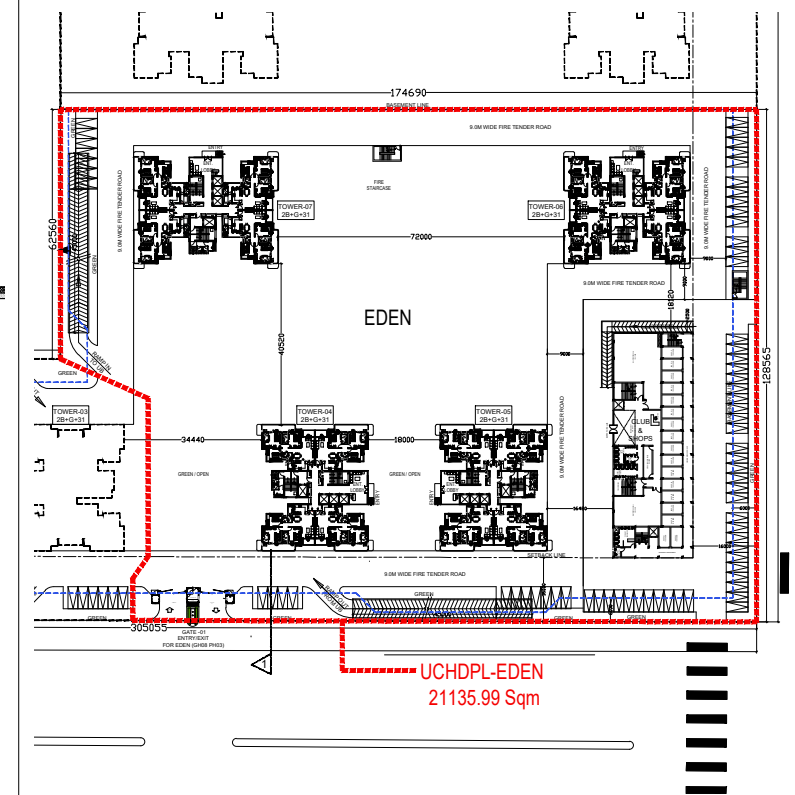


UCHDPL-EDEN						
Development Work Name	Description					
Demarcation of Plots	Plots demarcated as per Approved layout.					
Boundary Wall	Boundary wall shall be made with standard Fly Ash Brick and MS Grill with thickness of 230mm and height 1.8m					
Road Work	Width (m)	Width of Carriage way (m)	Width of footpath (m)	GSB (mm)	WMM (mm)	RCC (mm)
	9 m	9	0	150	100	200
Note: Cross sections are enclosed as Annexure						
Footpaths	Width (m)	Width of footpath (m)	GSB (mm)	RCC (mm)		
	NA	2100	75	150		
Water Supply Including Drinking Water Facilities	The Water supply system planned to provide 24 x 7 water supply.					
	CPVC/UPVC-SC40/80 pipe for water supply network					
	1155 KL RCC storage tanks (770 KL UGT and 220 KL OHT)					
	3 tube-wells					
Sewer System	DWC pipe class SN4 has been used					
	Manholes/Chambers made with Brick Masonry in Conical shape ranging from dia 900 to 1500mm					
Drain	RCC pipe class NP2 has been used					
	Manholes/Chambers made with Brick Masonry in Conical shape with dia 900mm to 1500 mm					
Park	Wire fencing along boundary, Grassing and tree Plantation					
Tree Planting	One tree on one side of 9m road					
Design For Electric Supply Including Street Lighting*	3150 KVA Dry Type Transformer (33kv/415 V) – 2nos					
	5m Cast Iron Pole with GI Ribbed/Grooved extrusion and single arm bracket Street light poles with 75 watt cast iron LED fixture.					
	Feeder panels- 4 way,6 way, 8 way and 12way					
Community Buildings	29000 sqft (apx.) Club facility is planned for the proposed development					
Treatment and Disposal System of Sewage and Sullage water	565 KLD STP is planned within the premise					
Solid Waste Management And Disposal System	Collection shall be ensured from each household					
	Segregation and waste treatment within the premises					
	Organic waste is composted with the help of Automatic organic waste converter machine.					
Water Conservation System	Rain water harvesting pits planned in green areas of the proposed development					
Energy Management System Including Use of Renewable Energy	NA					
Fire Protection And Fire Safety System	Fire staircases and FHC ,is planned at each floor as per NBC requirement .					
Social Infrastructure And Other Public Amenities Including Public Health Services	NA					
Emergency Evacuation Services	Fire staircase Planned as per NBC requirement					
Other Miscellaneous Work	NA					

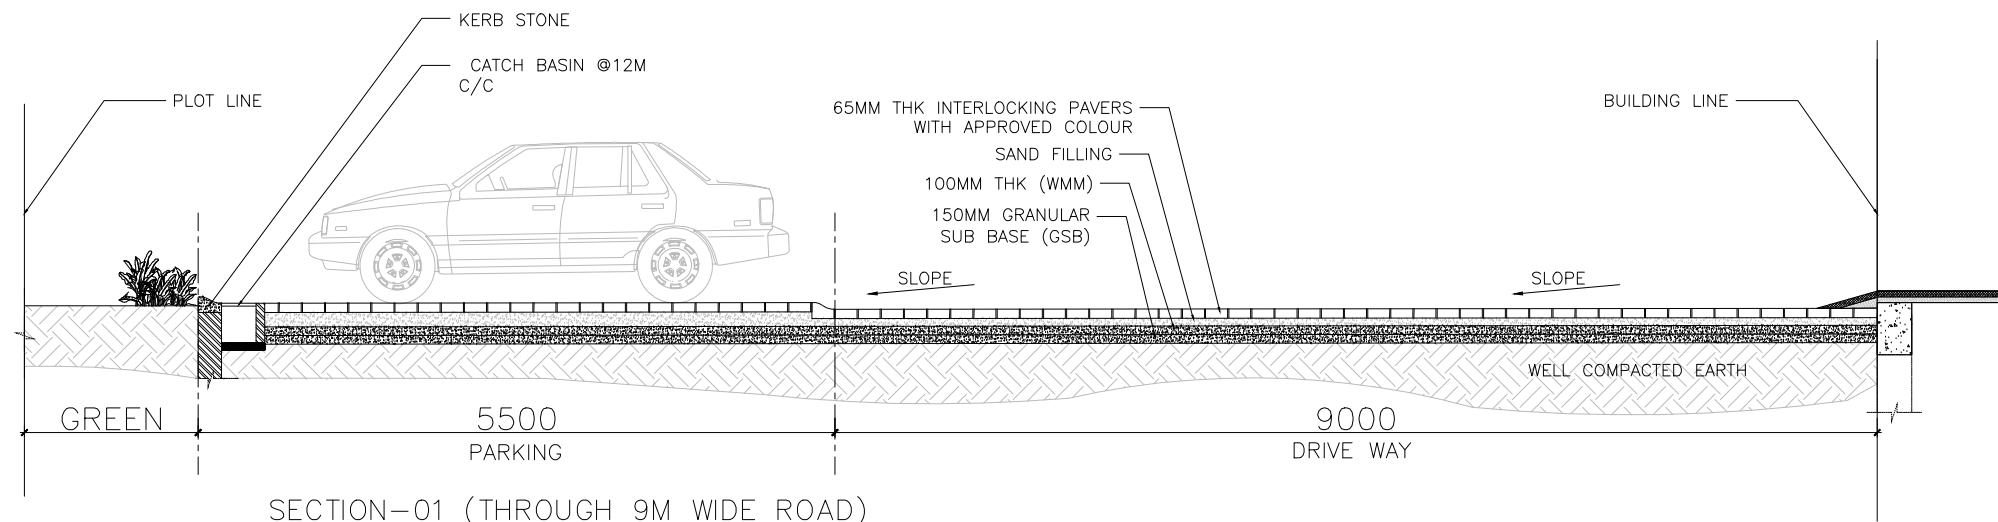

KEY PLAN

DWG TITLE:-
ROAD SECTIONS

UCHDPL-EDEN