


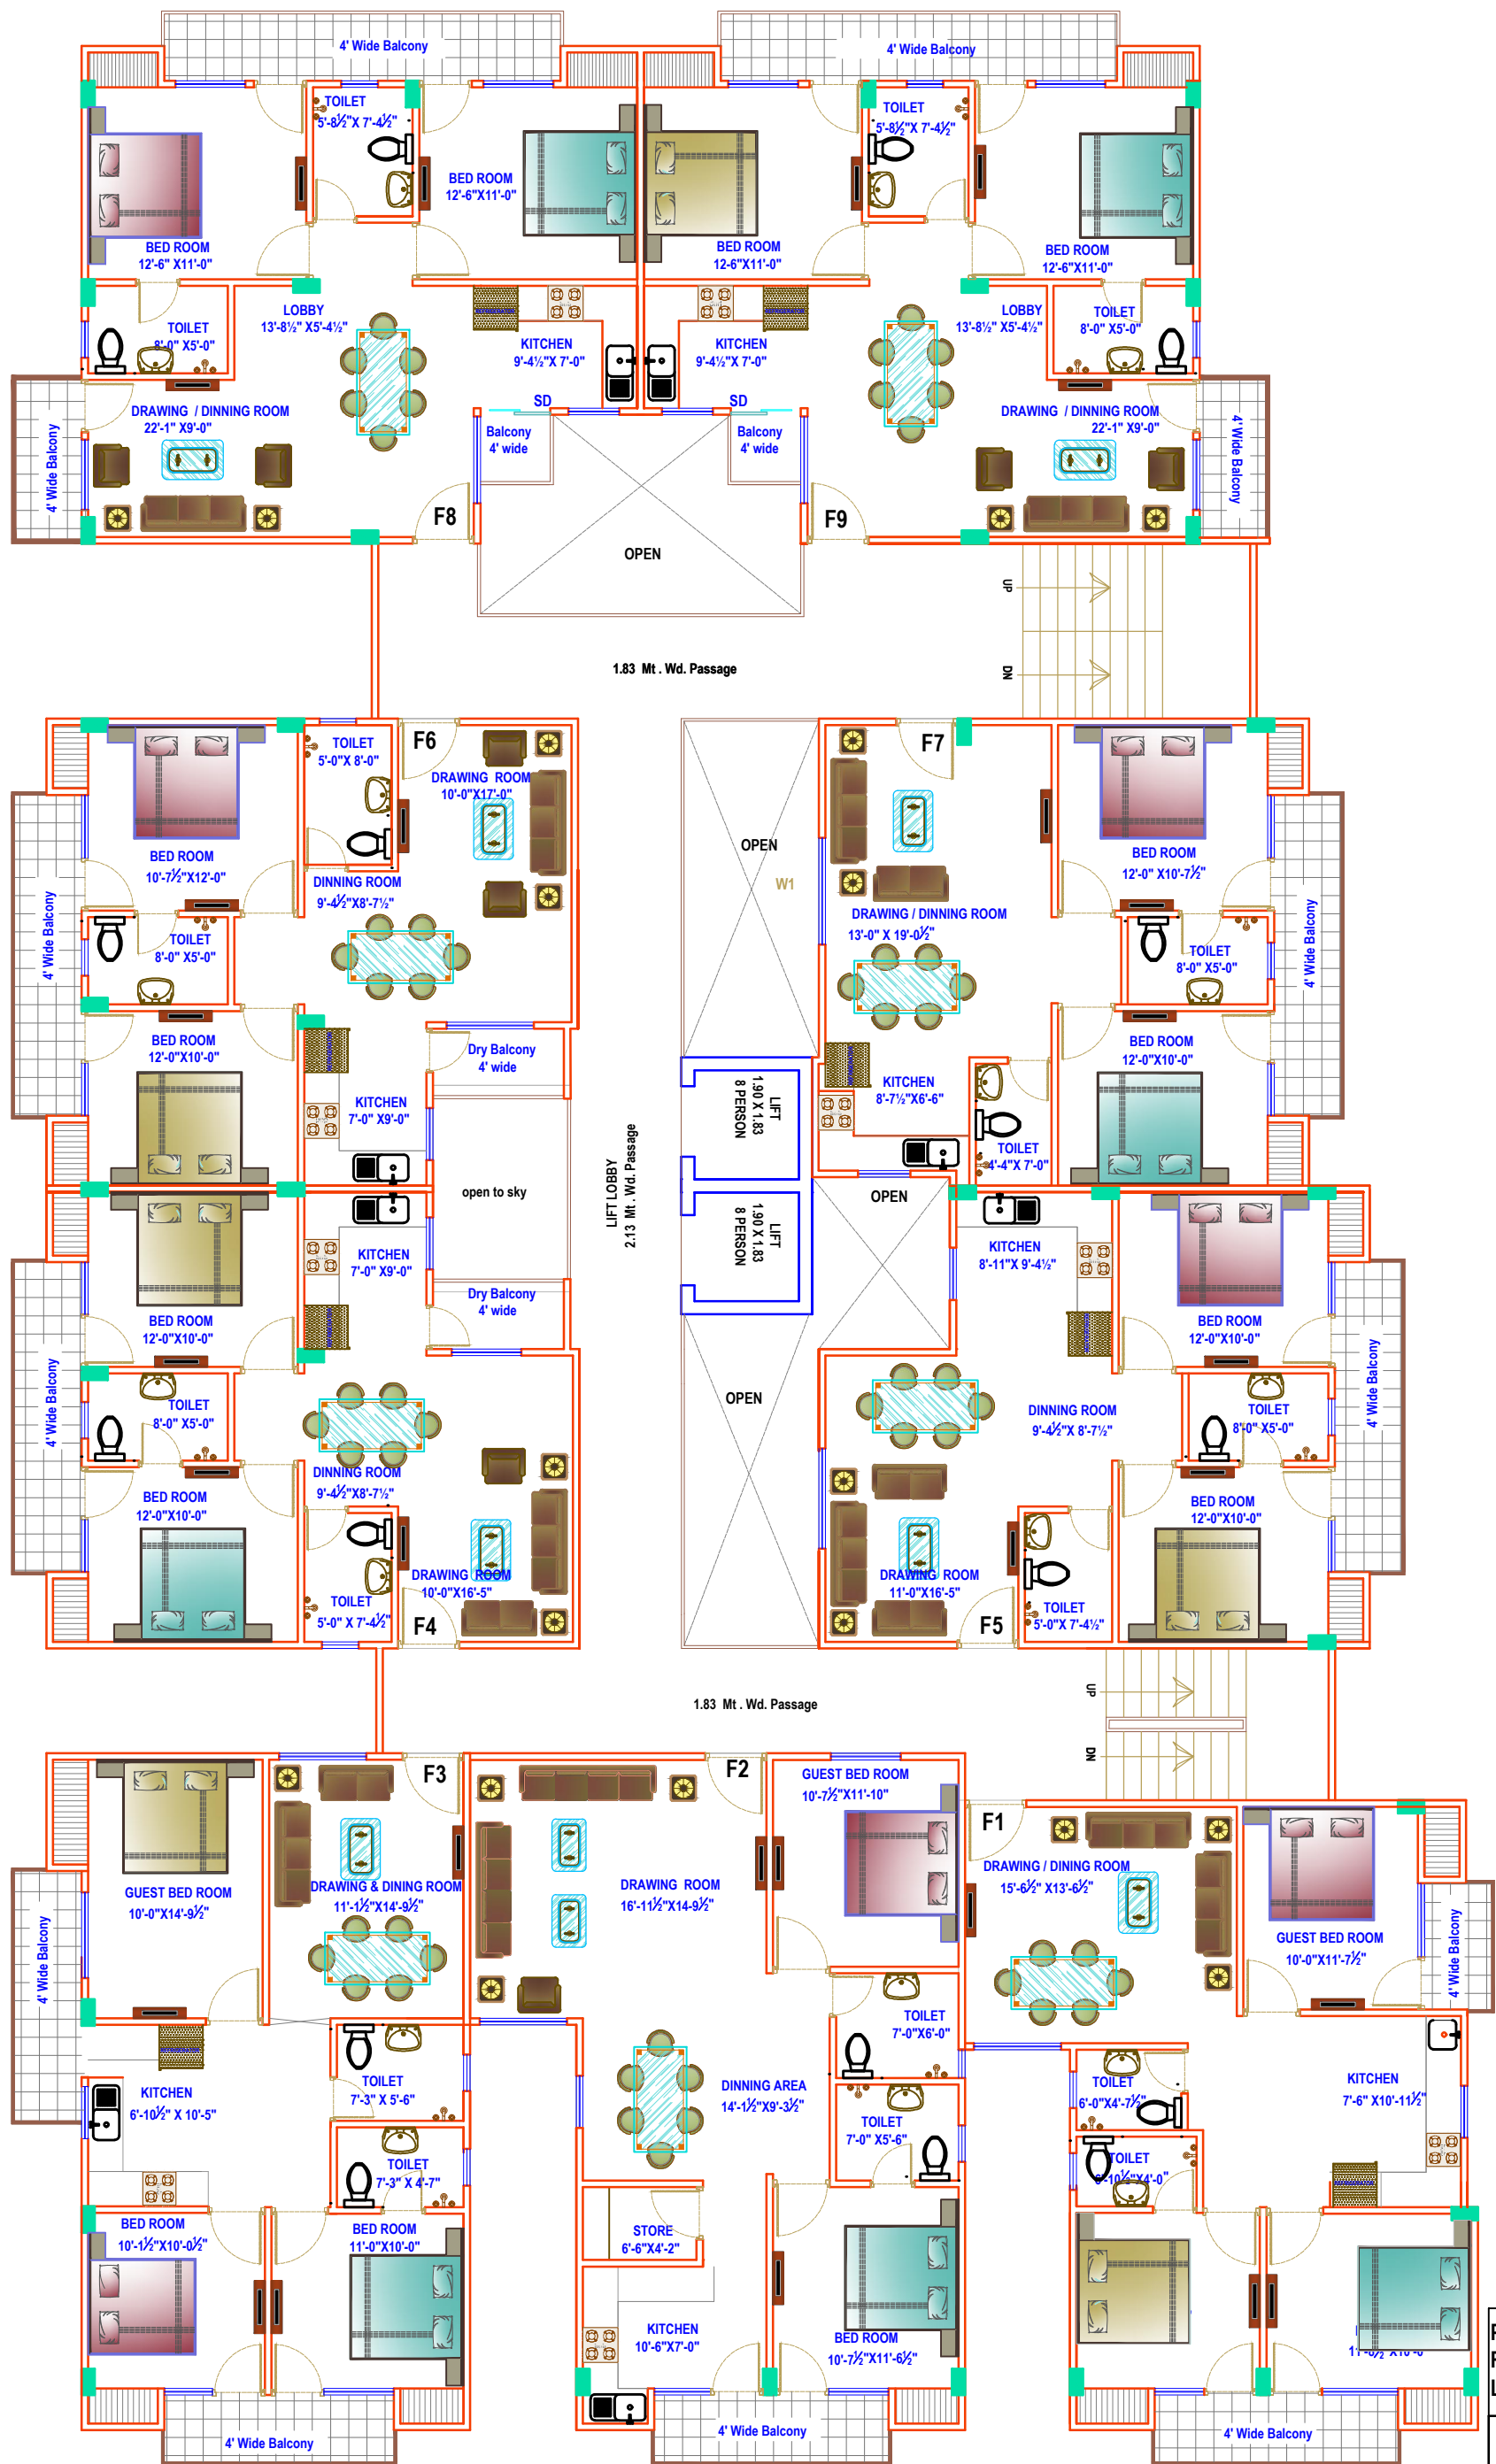

FURNITURE LAYOUT PLAN

PROPOSED PLAN OF GROUP HOUSING ON
RATAN MAHESH AT CHAKERY
L.I. & C.F. AREA G.T. ROAD KANPUR

TAG INFOTECH

ARCHITECTS & ENGINEER
PROJECT MANAGEMENT CONSULTANTS
16/17 (1)B.CIVIL LINES,KANPUR-1
Mb.: 9839034410