

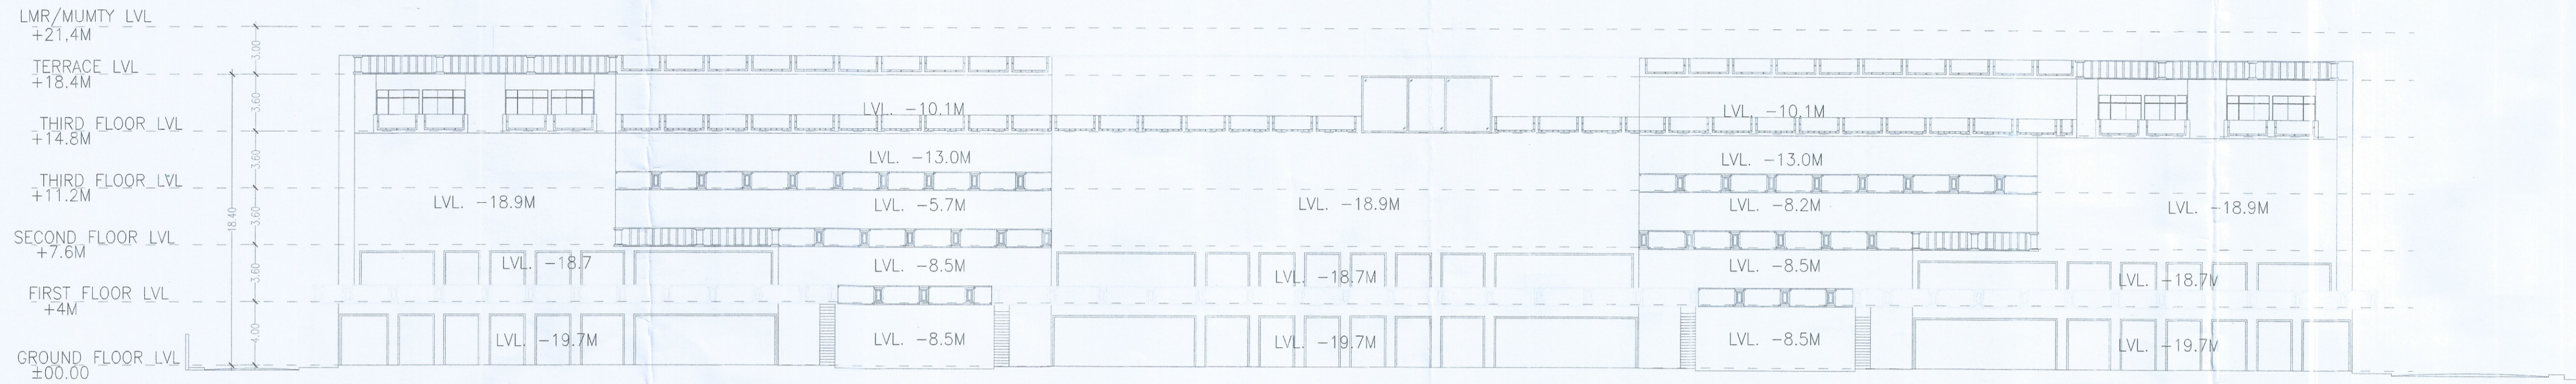


44

Greater Noida Industrial Dev. Authority
APPROVED
 Vide Letter No. 18/333/18429 Dt. 10-1-2020
 Valid upto Date: 10-1-2020
 Sr. Manager (Arch) [Signature]
 Gen. Manager (Plg/Arch) [Signature]
 AM/Plg [Signature]
 Checked By: [Signature]

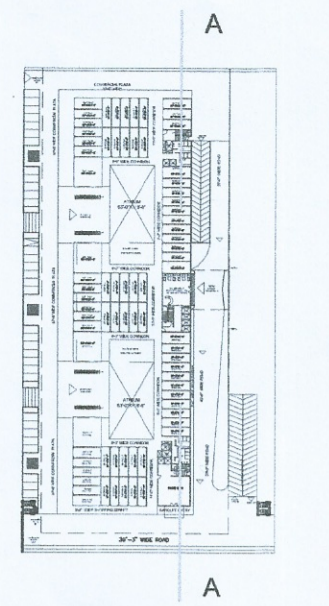

ELEVATION 'E'

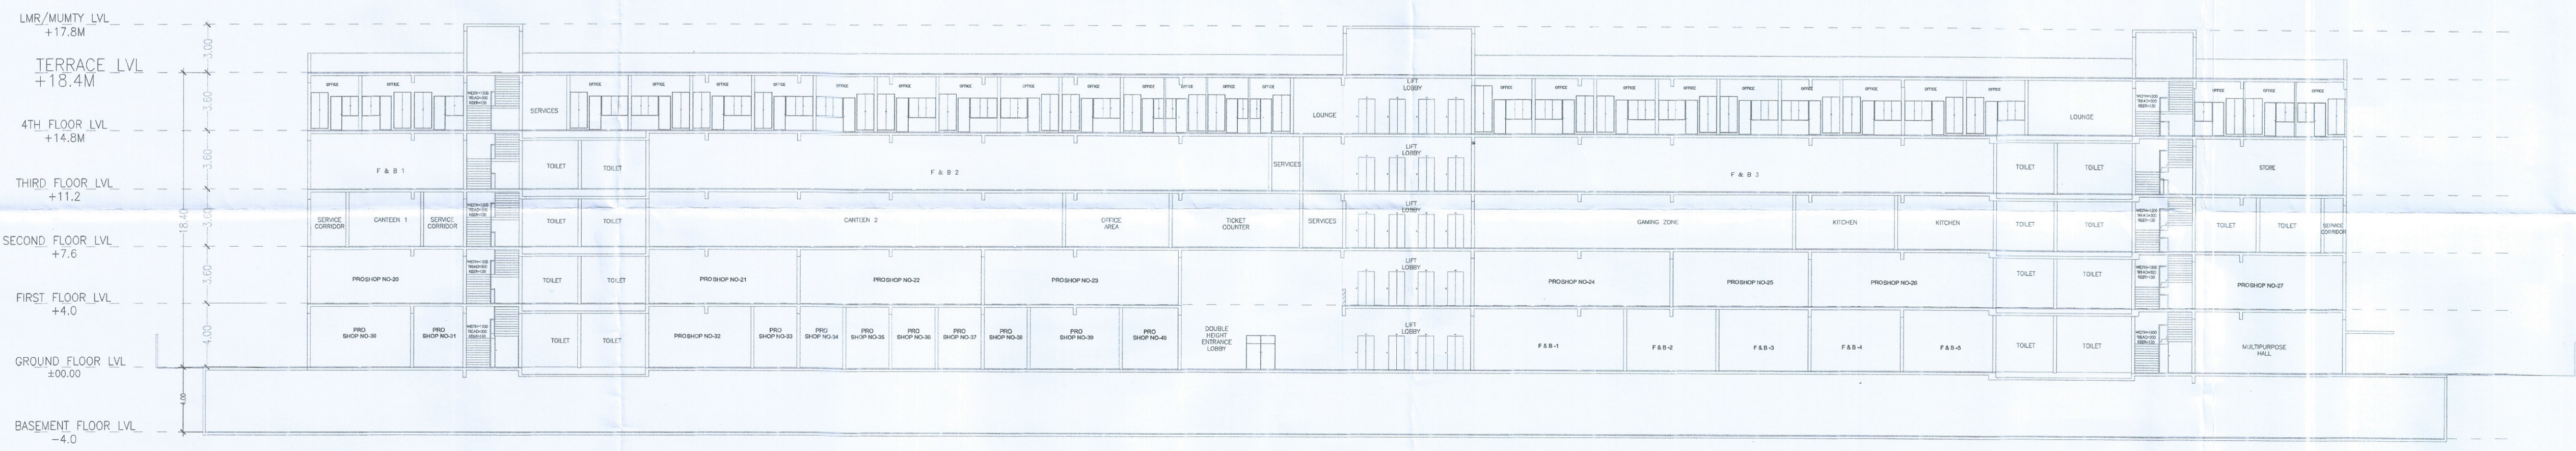

SECTION AA

PRODUCED BY AN AUTODESK EDUCATIONAL PRODUCT

PRODUCED BY AN AUTODESK EDUCATIONAL PRODUCT

PROJECT NAME & ADDRESS:
 RECREATIONAL ENTERTAINMENT PARK
 AT FORT NO. 189-A, SECTOR-42, GREATER NOIDA, UTTAR PRADESH
 FOR M/S. ROYALGOLF LINK CITY PROJECTS PVT LTD

PRINCIPAL ARCHITECT DESIGN CONSULTANT NAME & ADDRESS:
ARCHITECT CONSULTANT & PLANNERS
 C-26/5, 3RD FLOOR, SECTOR-42, NOIDA - 201301
 e-mail: aspconpln@rediffmail.com
 MO:- 9911001289

SUBMISSION DRAWING
 (As per Block)
 Royalgolf Link City Projects Pvt. Ltd.
Ar. Anshu Singh
 Authorized Signatory

SCALE: 1:100 on A1 / 1:200 on A3	DATE: 14/03/2020
PROJECT: RECREATIONAL ENTERTAINMENT PARK	SHEET NO.: 38