

OTHER'S PROPERTY

आवृत्त/निर्माण कार्य है। पूर्णता प्रमाणपत्र प्राप्त करने के बाद ही इस परिसर का कार्यात्मक उपयोग किया जा सकेगा।

सं. 2/2024
हरावारा विकास प्राधिकरण
हरावारा



12/11/2024
मुख्य नगर निरीक्षक दूरधर्म

सहायक निरीक्षक
हरावारा

30'-0" WIDE ROAD

OTHER'S PROPERTY

DESIGN FOR MECHANICAL WALL METHOD

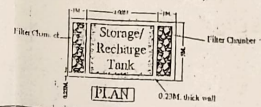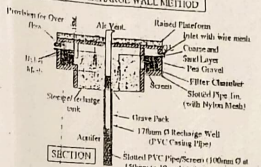

DETAILS OF PLOT




S.NO	PLOT NO	AREA	Front	REAR	Side
1	PLOT 1	15 SQ.MT	1.50 MTS	1.50 M	
2	PLOT 2	72.15 SQ.MT	1.50 MTS	1.50 M	
3	PLOT 3	93.63 SQ.MT	1.50 MTS	1.50 MTS	
4	PLOT 4	93.63 SQ.MT	1.50 MTS	1.50 MTS	
5	PLOT 5	93.63 SQ.MT	1.50 MTS	1.50 MTS	
6	PLOT 6	93.63 SQ.MT	1.50 MTS	1.50 MTS	
7	PLOT 7	93.63 SQ.MT	1.50 MTS	1.50 MTS	
8	PLOT 8	93.63 SQ.MT	1.50 MTS	1.50 MTS	
9	PLOT 9	93.63 SQ.MT	1.50 MTS	1.50 MTS	
10	PLOT 10	93.63 SQ.MT	1.50 MTS	1.50 MTS	
11	PLOT 11	93.63 SQ.MT	1.50 MTS	1.50 MTS	
12	PLOT 12	93.63 SQ.MT	1.50 MTS	1.50 MTS	
13	PLOT 13	93.63 SQ.MT	1.50 MTS	1.50 MTS	
14	PLOT 14	93.63 SQ.MT	1.50 MTS	1.50 MTS	
15	PLOT 15	103.55 SQ.M	1.50 MTS	1.50 MTS	1.50 MTS
16	PLOT 16	93.63 SQ.MT	1.50 MTS	1.50 MTS	
17	PLOT 17	45.47 SQ.MT	1.50 MTS	1.50 MTS	1.64 M
18	PLOT 18	97.12 SQ.MT	1.50 MTS	1.50 MTS	
19	PLOT 19	97.12 SQ.MT	1.50 MTS	1.50 MTS	
20	PLOT 20	97.12 SQ.MT	1.50 MTS	1.50 MTS	
21	PLOT 21	97.12 SQ.MT	1.50 MTS	1.50 MTS	
22	PLOT 22	97.12 SQ.MT	1.50 MTS	1.50 MTS	
23	PLOT 23	117.03 SQ.MT	1.50 MTS	1.50 MTS	

LEGEND

- Electric line
- Set Back
- Sewer line
- K.C. Drain
- Rain water

AREA DETAILS

TOTAL PLOT AREA - 3779.55 sq.mts (100%)
ROAD WIDENING AREA - 69.67 SQ.MT
NET AREA - 3709.88 SQ.MT
ROAD AREA - 970.69 - sq.mts (26.16%)
PARK AREA - 555.62 SQ.MT (15%)

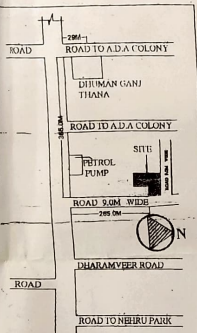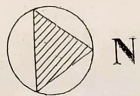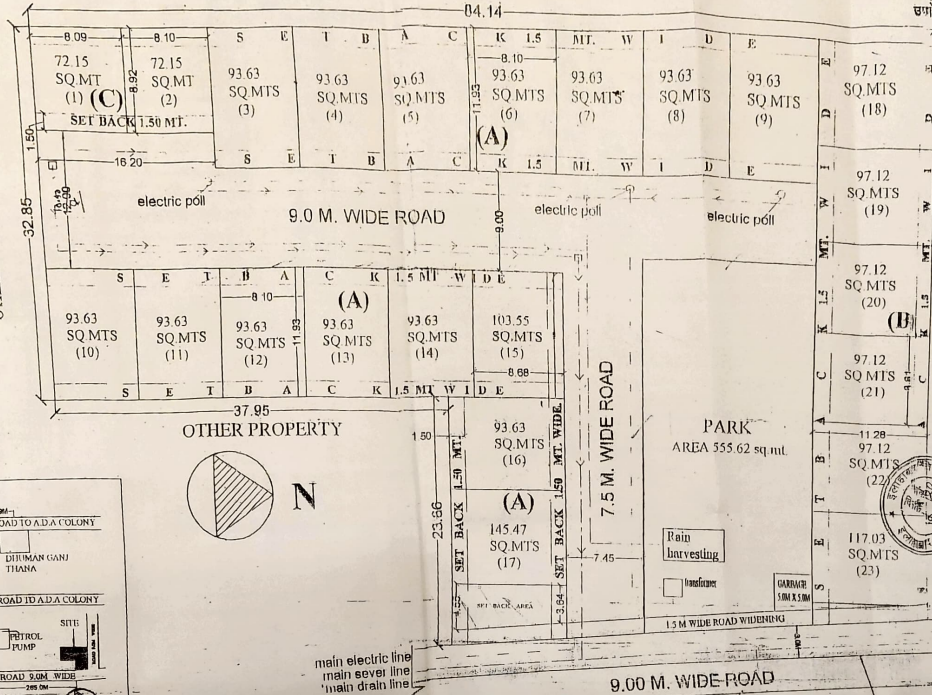

LAYOUT PLAN (1:200)

PROPOSED LAYOUT PLAN ON PART OF
ARAZI NO-226, 217, 218, SITUATED AT
MAUJA HARAWARA PARGANA & TEHSIL
SADAR, SULEM SARAI ALLAHABAD.

BELONGING TO: ANITA CHOWDRY

SCALE 1:100

SHEET NO. 1

Shri. Infraventures Pvt. Ltd.

Anita Chowdry
SIGN. OF OWNER

ANIL K. GUPTA
B.C.E., B. ARCH.
ARCHITECT
Regd. No. CA/89/12467

SIGN. OF ARCHITECT