


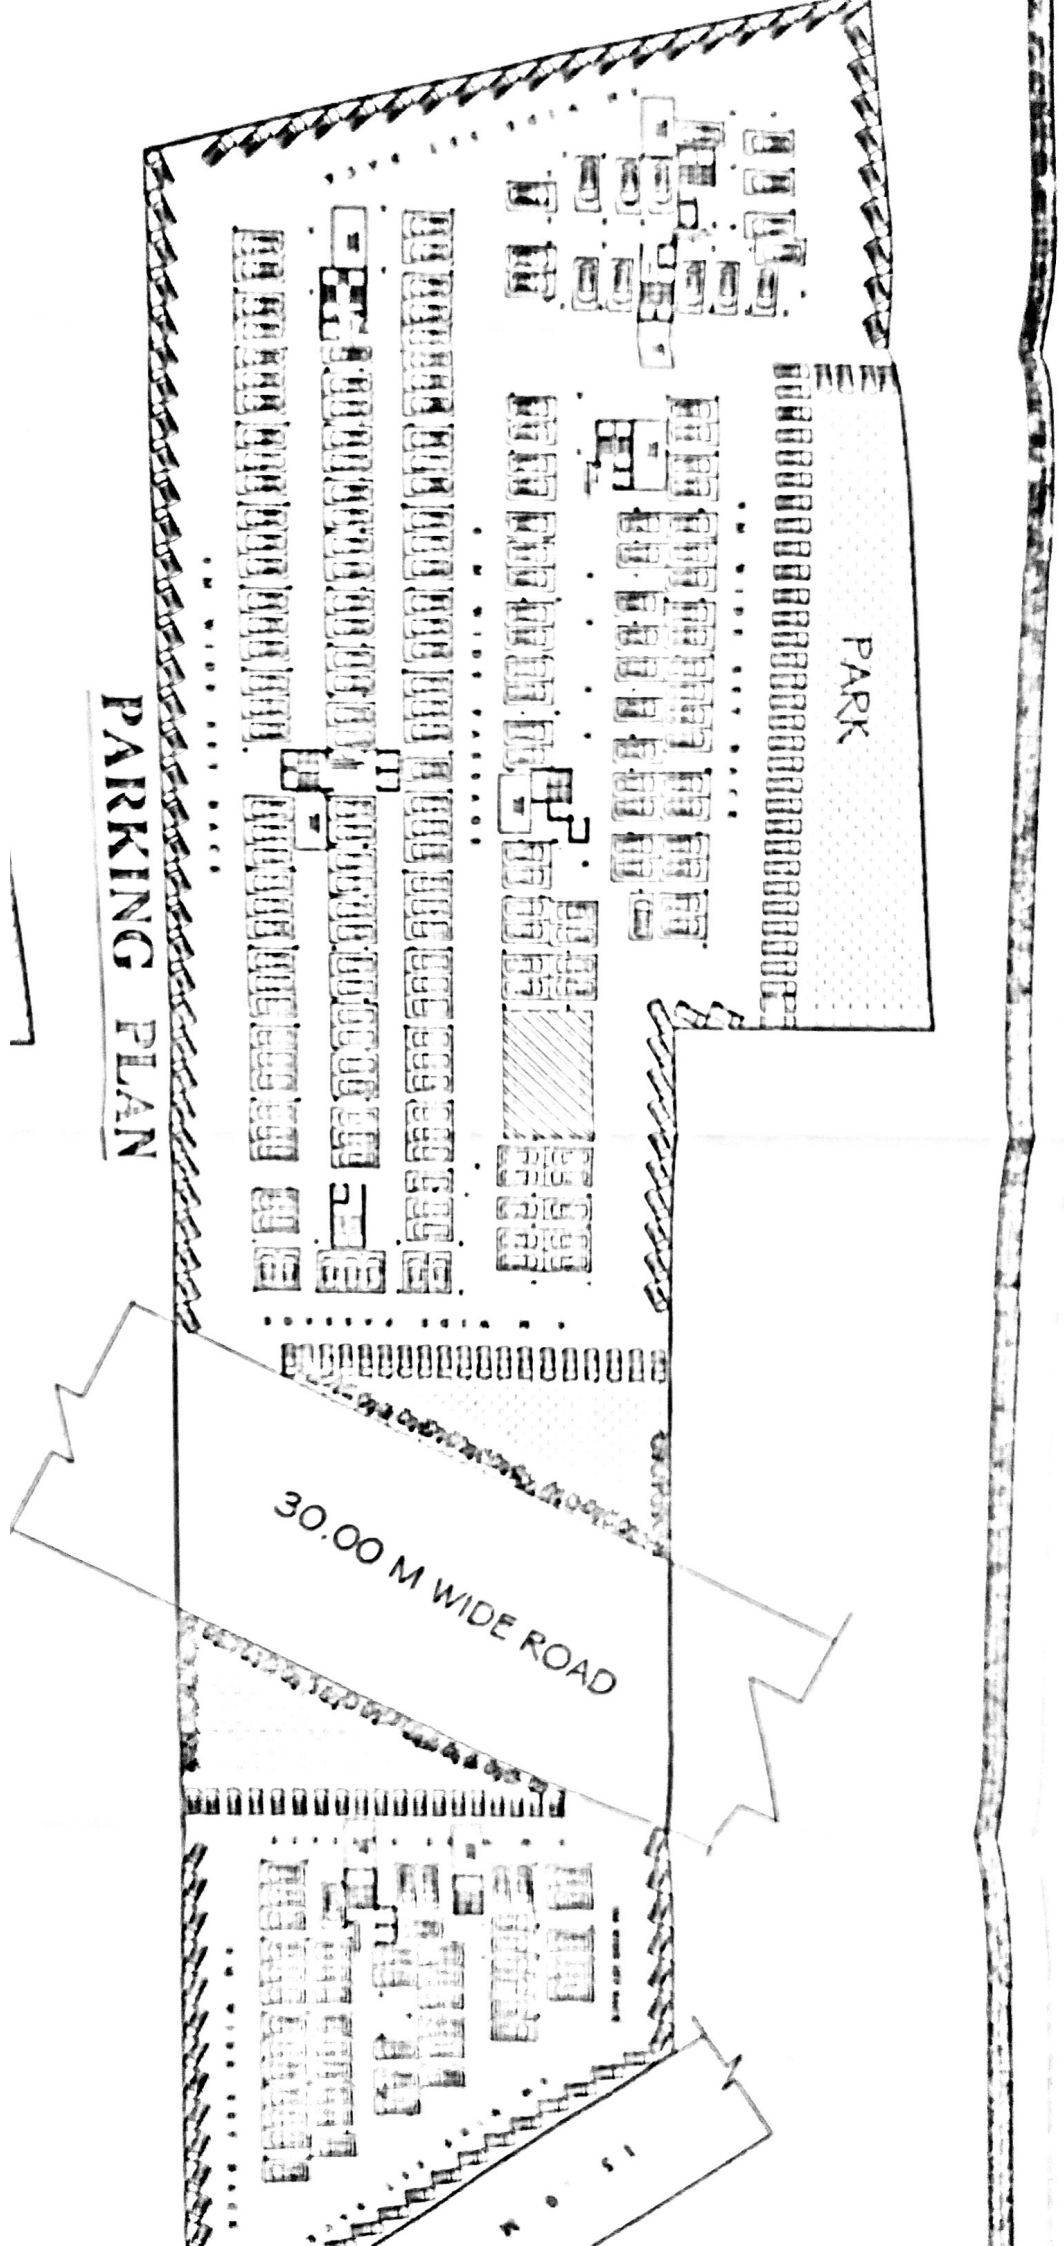

PARK

PARKING PLAN

30.00 M WIDE ROAD