LOCATION PLAN Not to scale ← जी़ टी़ रोड ← जी टी रोड **CREDITS** R.C.C. CONSULTANT ARCHITECT LEGAL ADVISOR **BRAND SOLUTION** Adv. Arvind Srivastva Ratan Jewels

Khare Associates New Delhi

Er. Santosh Kumar Kanpur

Ratan Housing Development Ltd.

Kanpur

Corporate Office: 113/70 Swaroop Nagar Kaupur -208002 Site Address: 86/275 Afim Kothi Chauraha (Old Nikhar Palace)

Tel.: (+91-512) - 2543315 / 2556227 ,+91-993556601,9794452201/02 Email :- Office@ratanhousing.com, ratanshouing@gmail.com Website-: WWW.ratanhousing.com

Ratan Jewels & Ratan Elegance Mall An affordable haven of elegance and comfort.....




Ratan Jewels & Ratan Elegance Mall

An affordable haven of elegance and comfort.....


COMMERCIAL MULTIPLEX

- → Pollution Free Atmosphere.
- ➤ Full Air Conditioned Commercial Multiplex.
- ➤ Located within Well Developed Surroundings.
- ▶ Parking management by Exclusive
 Car Stacker System.
- ➤ Close Proximity with Railway Station
- and Bus Stand.
 Close Proximity from the N.H. Road

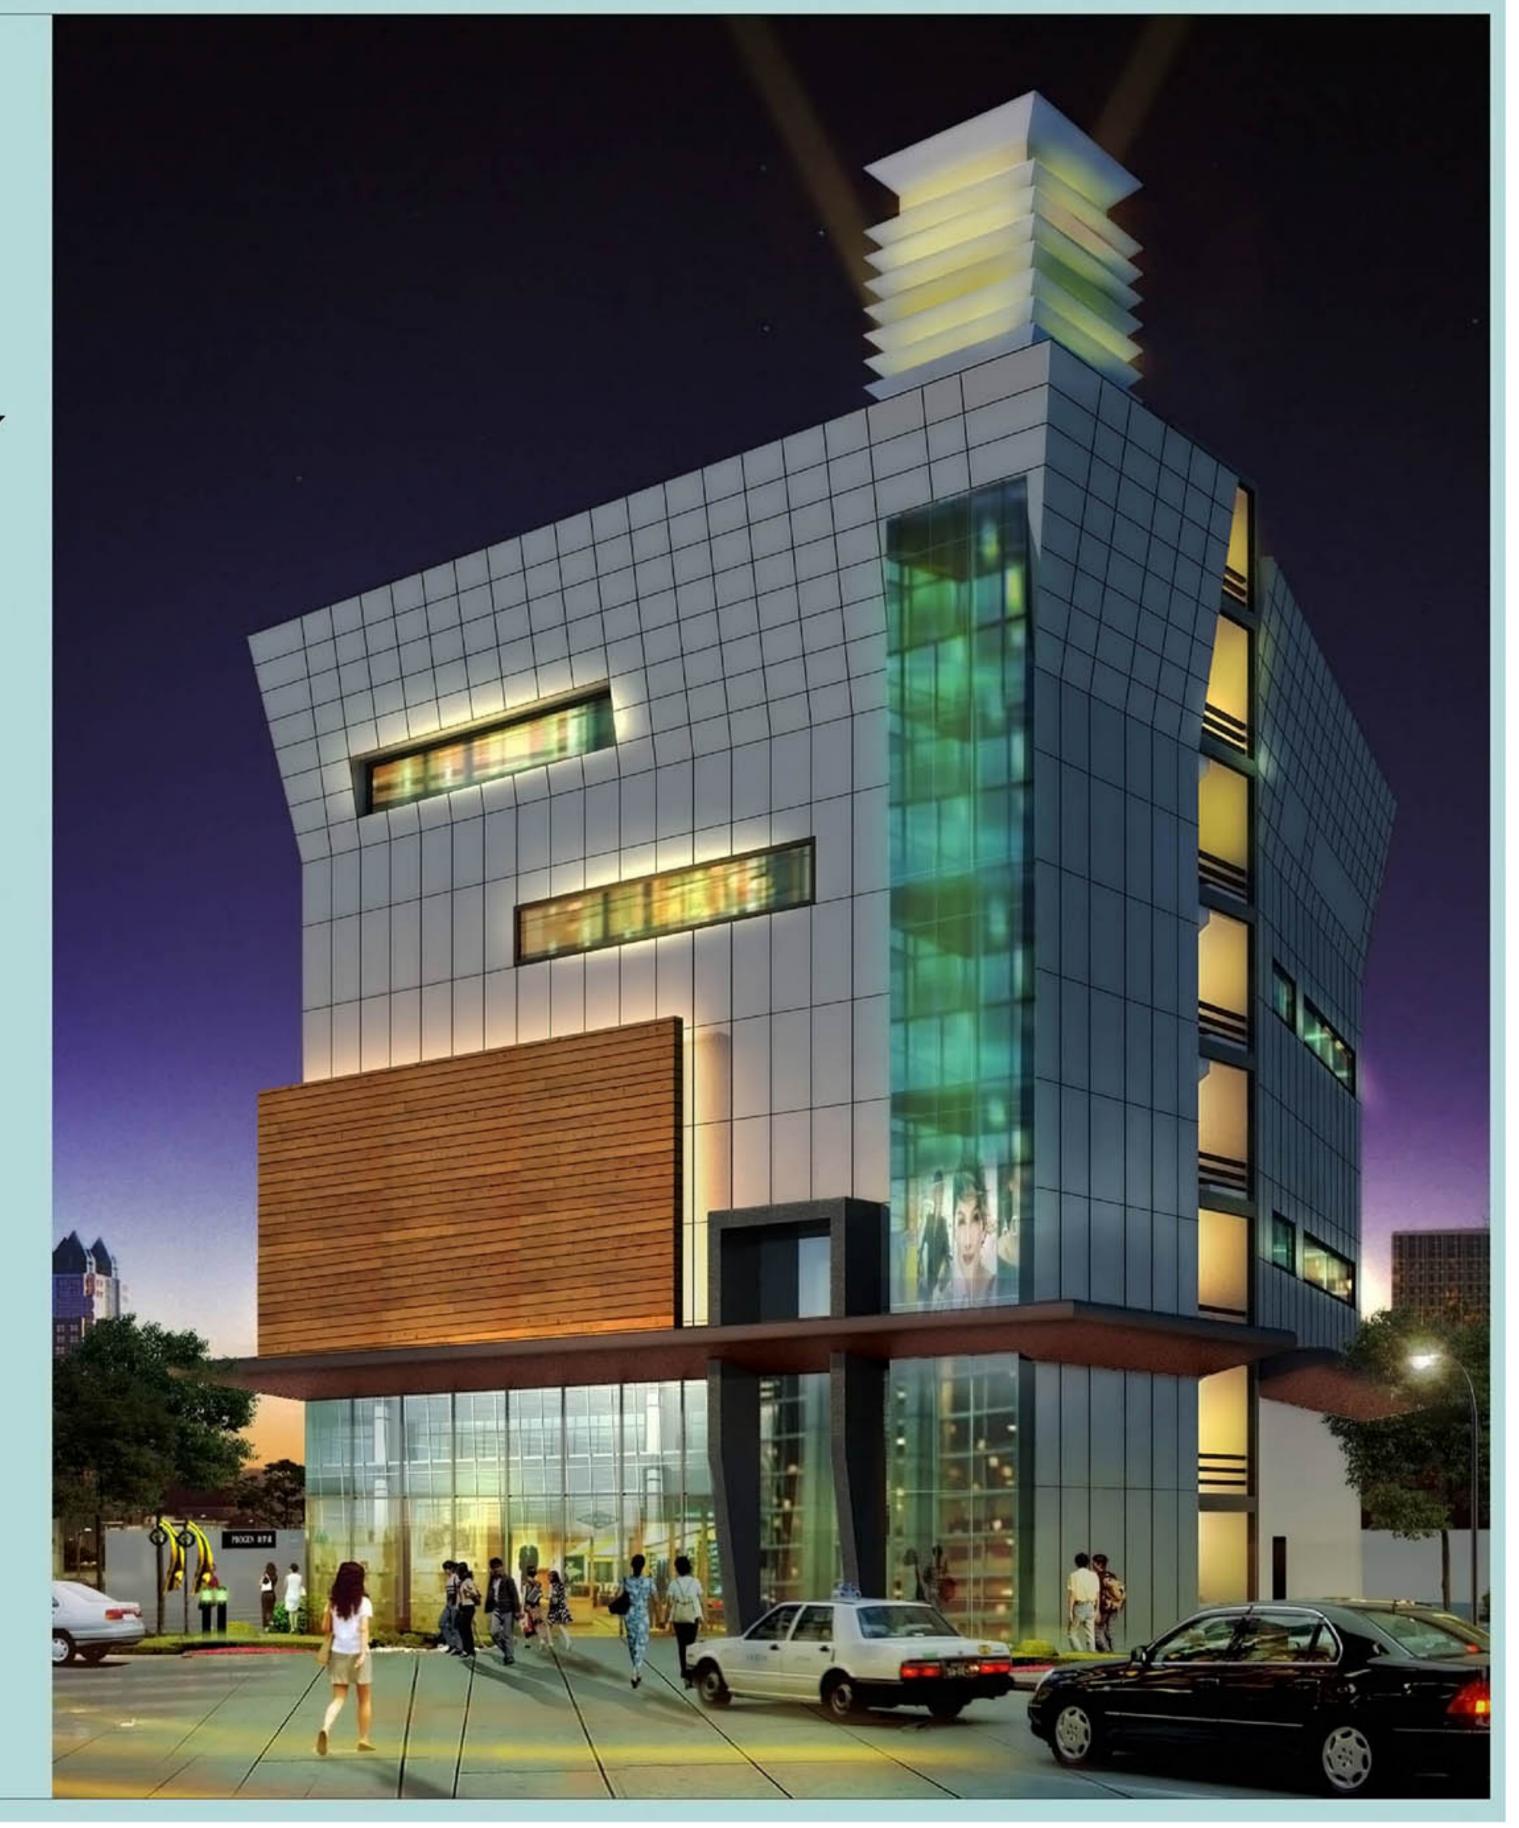





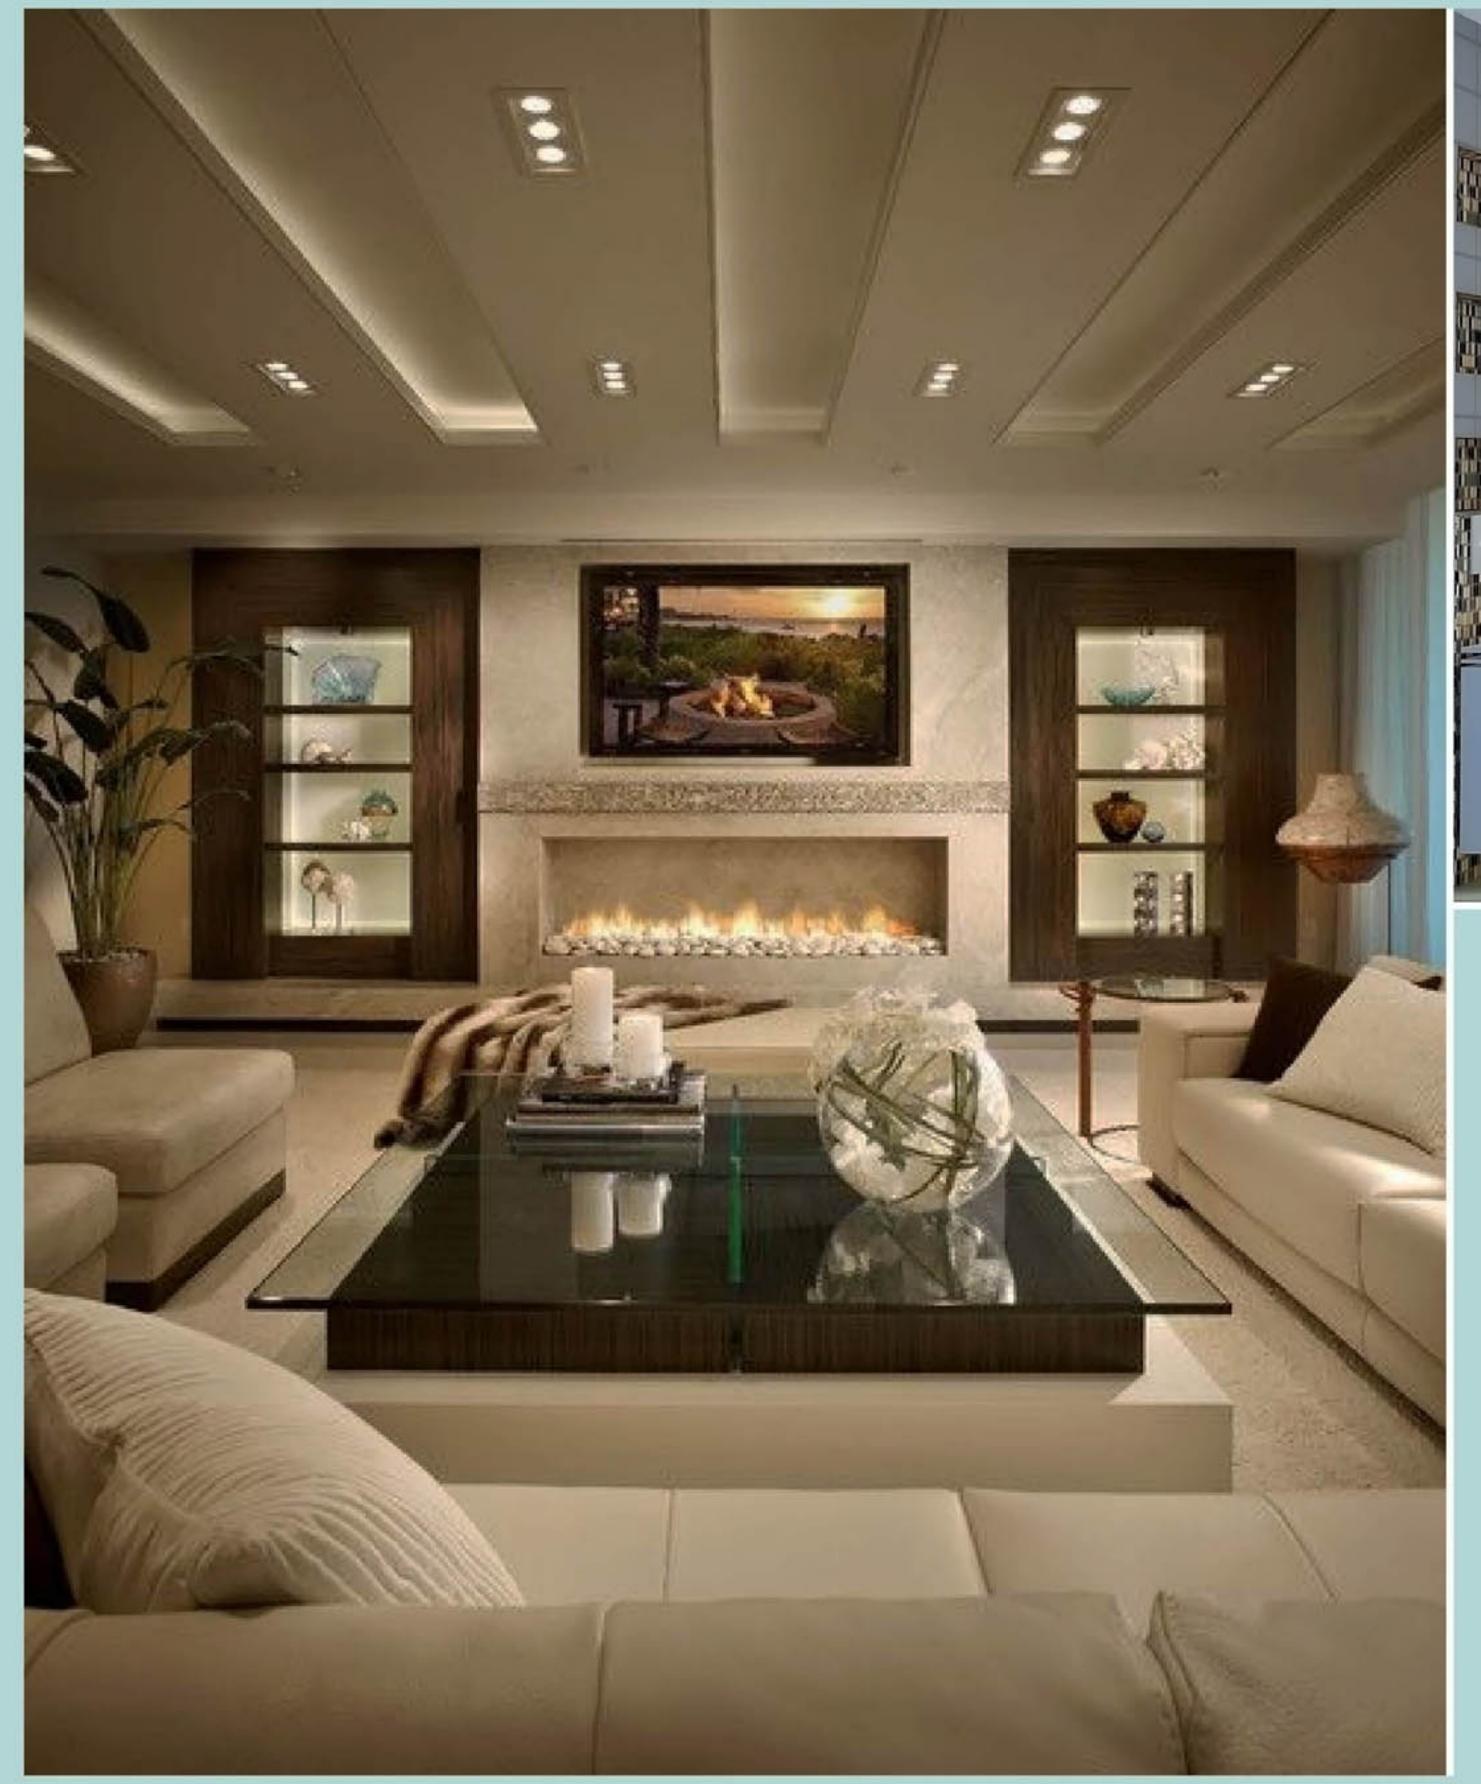



Oriented towards comfort, each apartment is conceived to bring together beautiful views, privacy and natural light.

These spectacular homes display unique fusion of contemporary architecture, rich design and modern aesthetics.

Welcome to an elite lifestyle that offer you anever before living experience.

Move to the next level of comfort


- Efficient space management
- Abundant natural light and cross ventilation
- Design reflecting higher tastes and styles
- cutting-edge specifications

AMENITIES



Air Conditioned GUM

Children Play Area

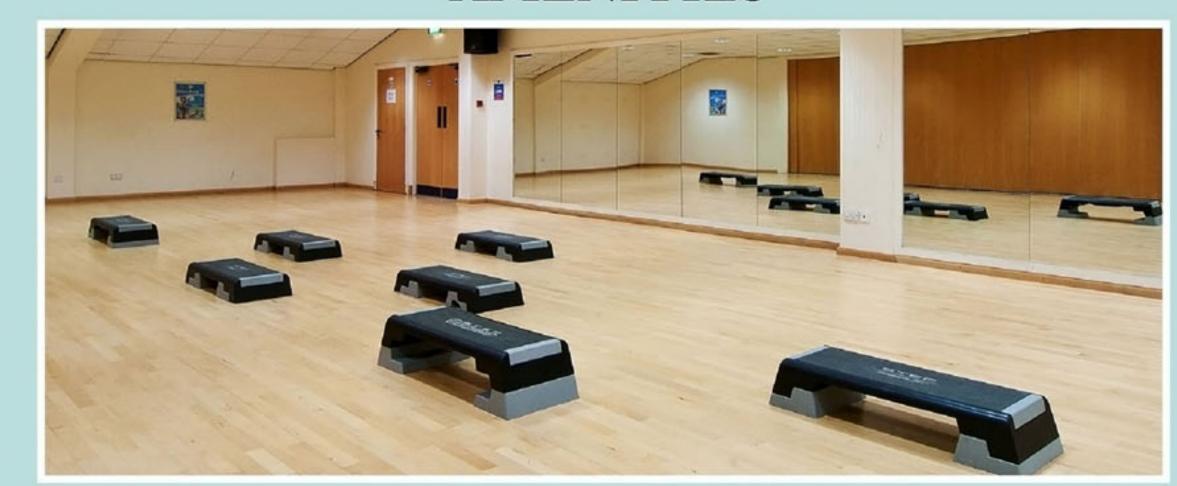

Yoga/Aerobic Hall



Pool Table

CC7V Supervision






Fountain


Sauna Bath






Club House

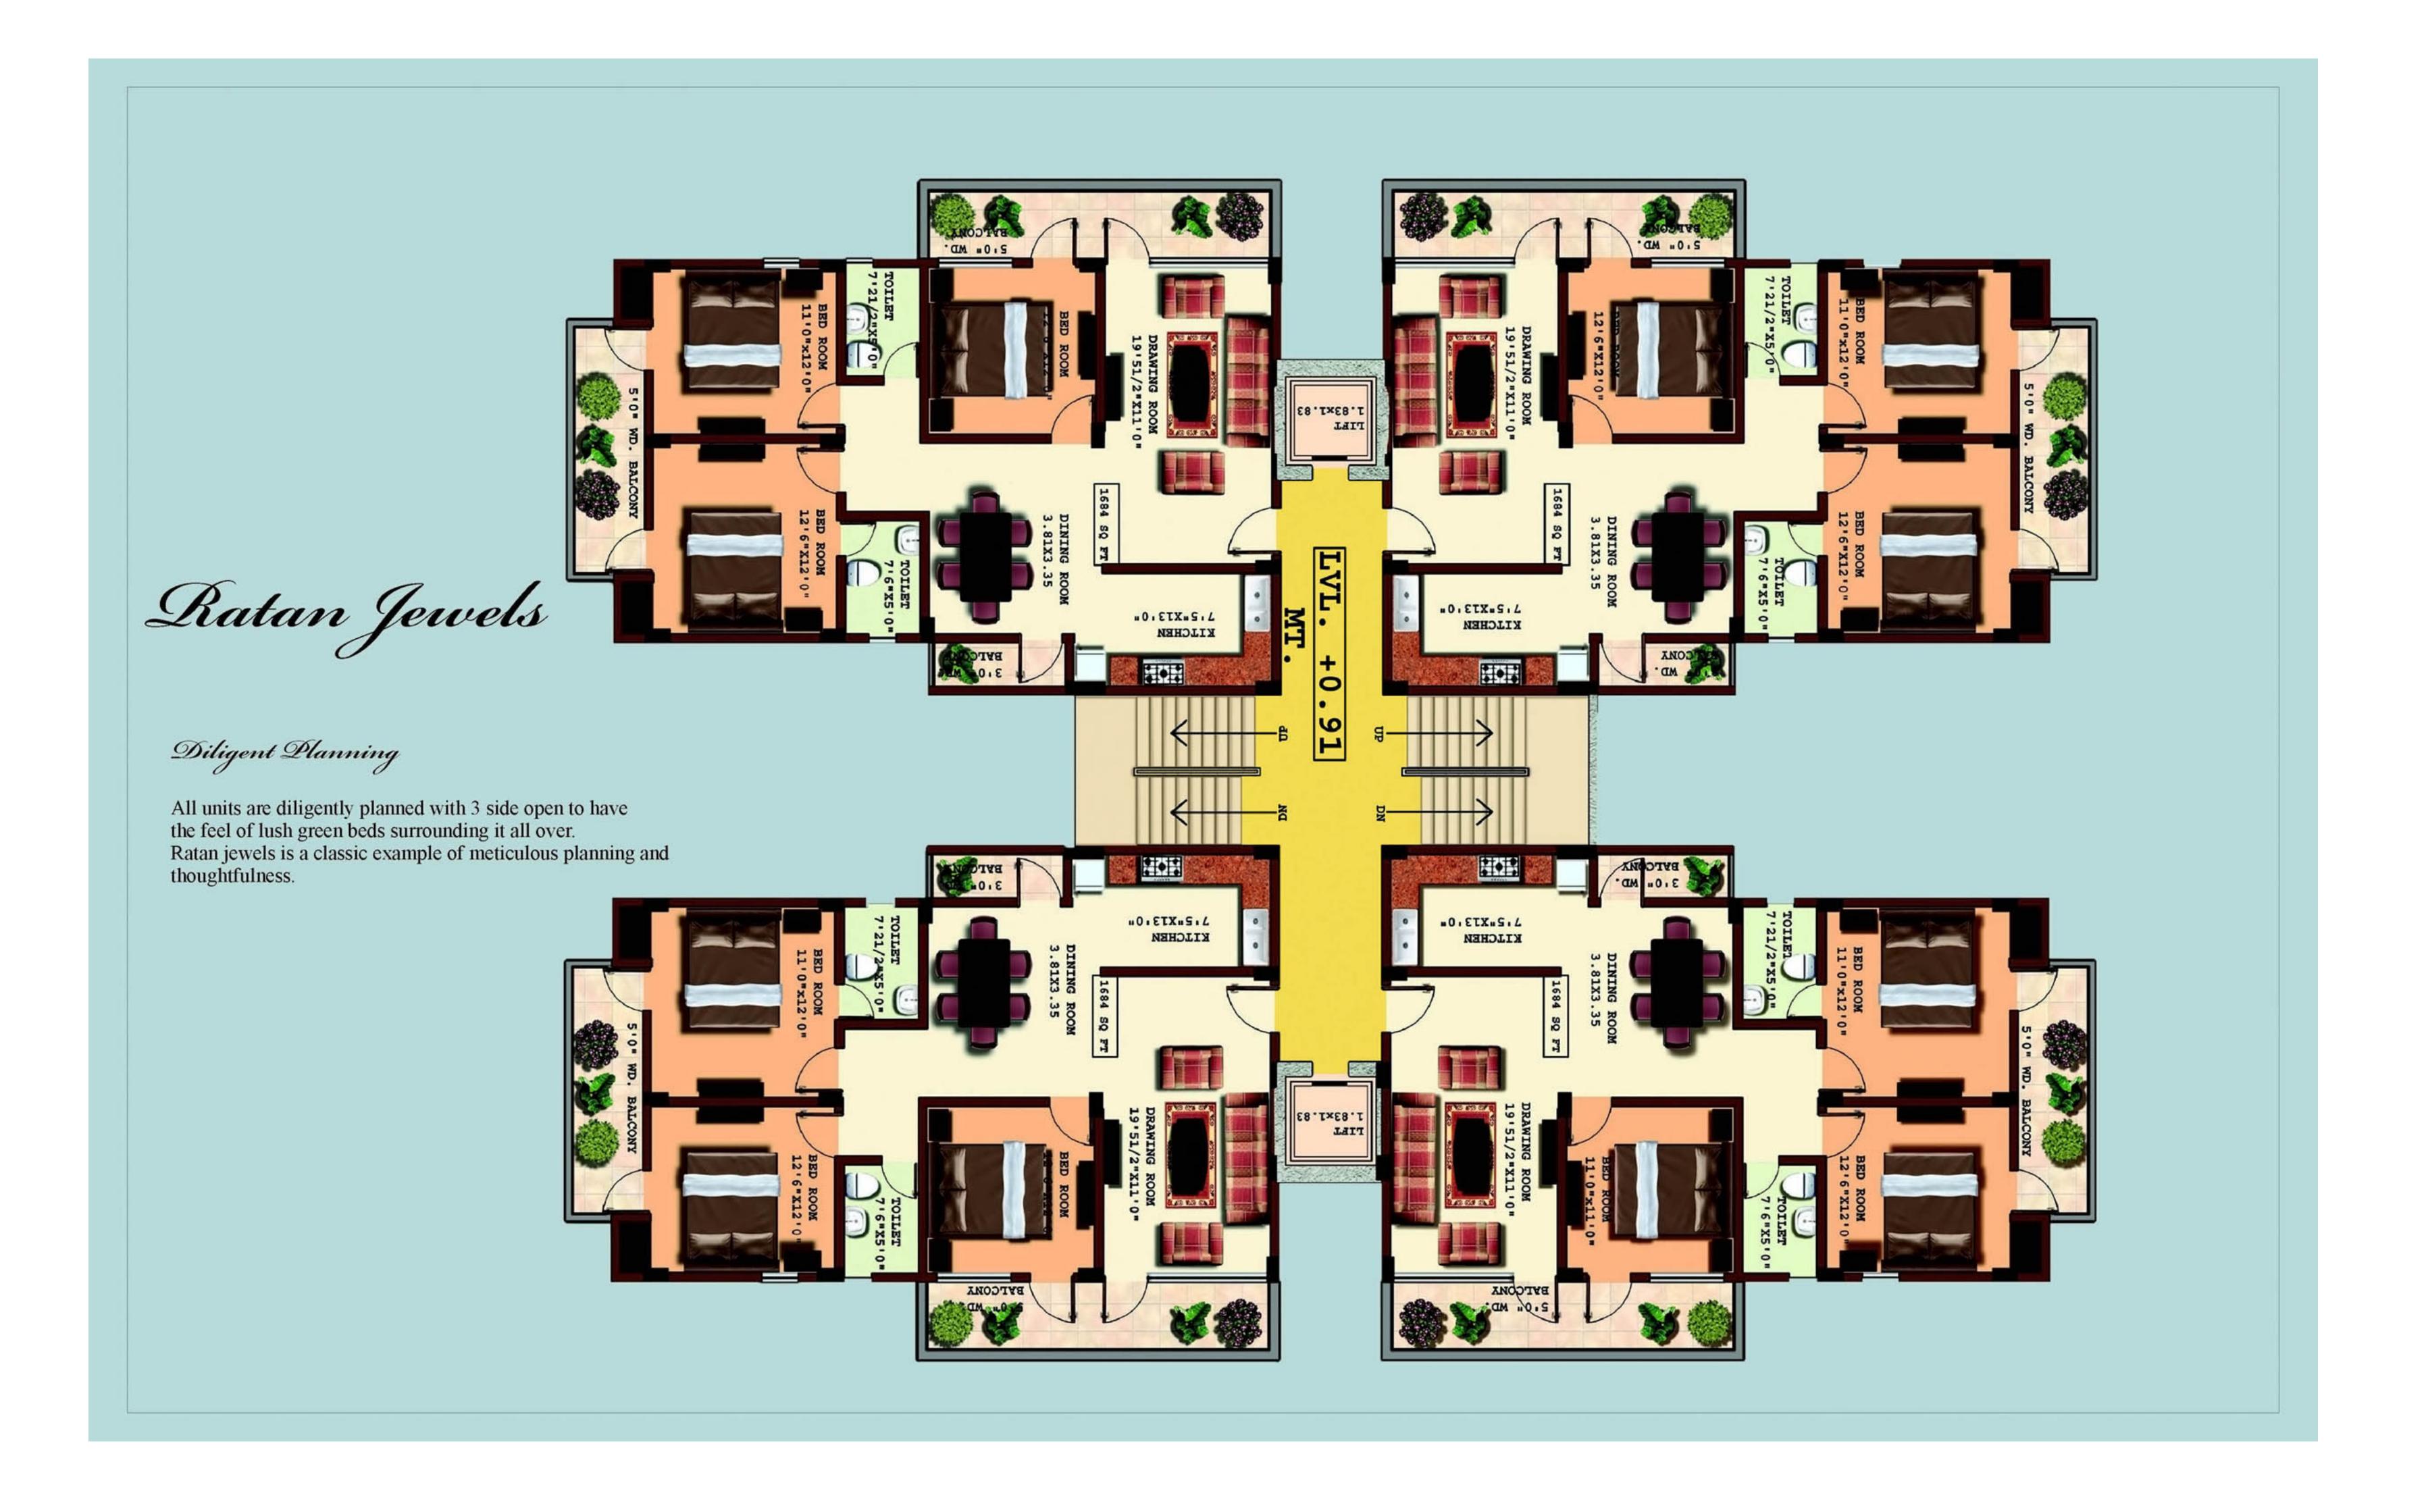

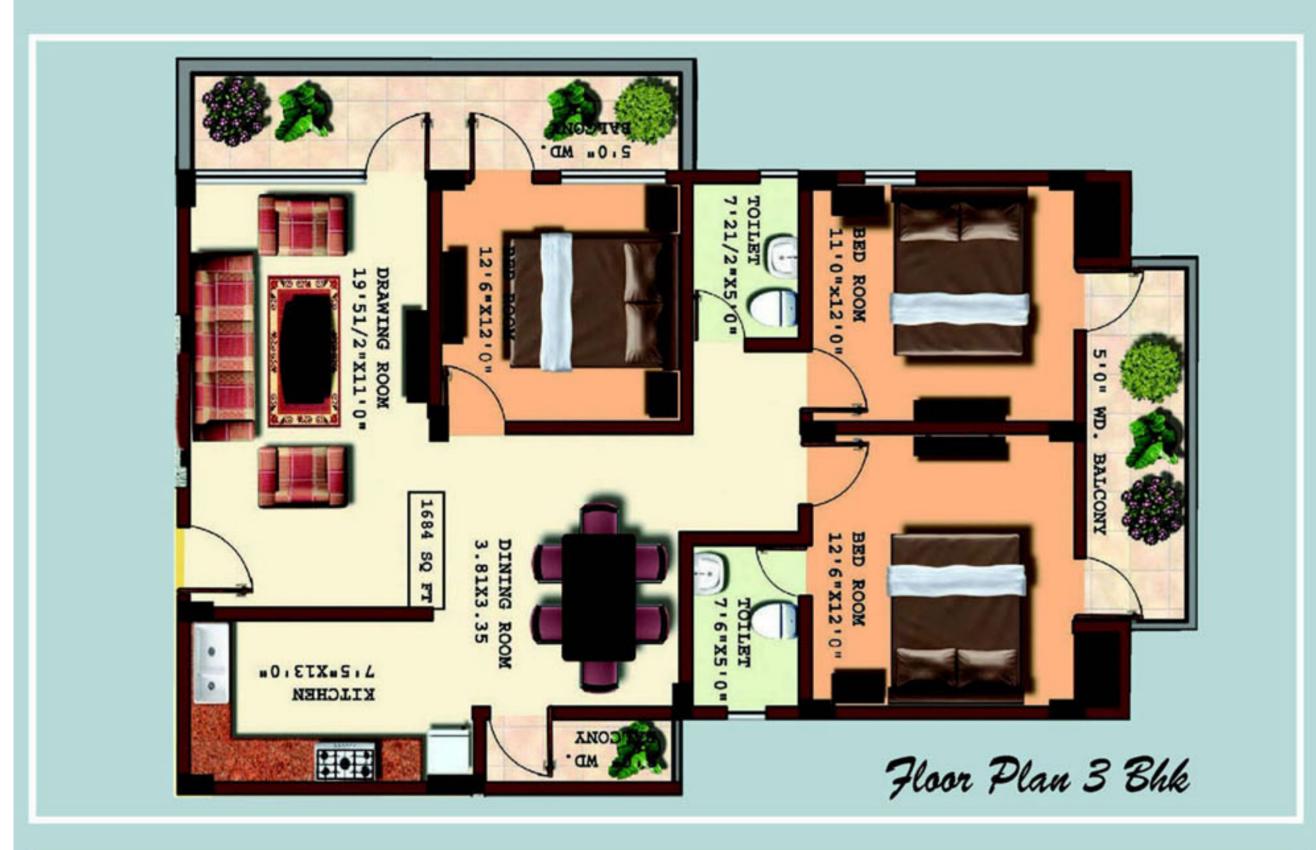



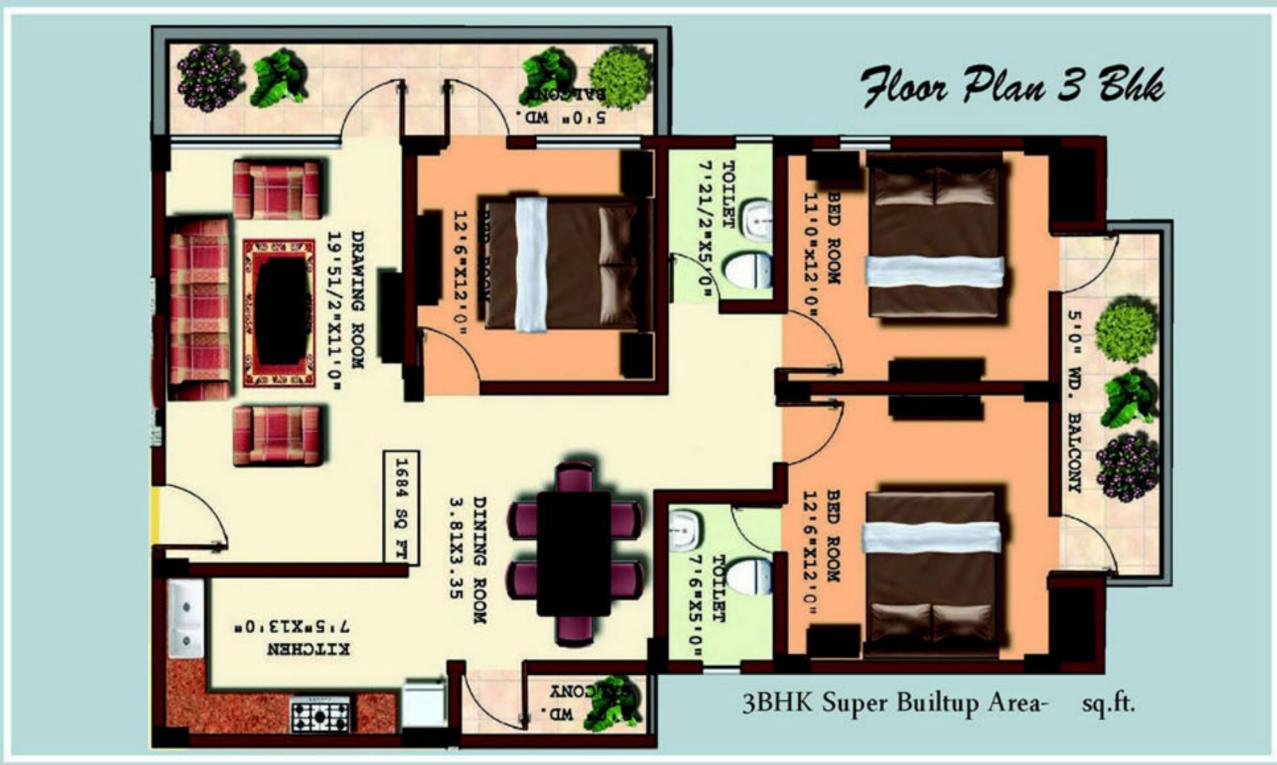





CRAFTED ONLY FOR YOU.....

Ratan Orbit is crafted to fill every moment of your life with joy. Walk into the exclusive clubhouse to enjoy a host of recreational facitities. The Sparkling swimming pool, a well-equipped gym, joggingr track, space for indoor games and a badminton court are amongt the plethara of ammenities that we offer. Look around, to discover how beautiful life is!

PROJECT SPECIFIATIONS

STRUCTURE:

R.C.C. Framed structure with First class Brick work.

FLOORING:

Vitrified tile Flooring shall be provided in the Living Room, Dinning Room, Dress Room and in all Bed Rooms. Non skid tiles flooring in kitchen, toilets store and balconies.

KITCHEN:

Granite counter top, S.S. sink and tiles dado up to 2' height on above counter.

TOILET:

Tiles dado up to 7' height an wall and standard plumbing fittings.

WINDOWS

Anodized aluminum windows

CHAUKHAT:

Indian sal wood chaukhat.

DOOR

Painted moulded door.

SECURITY SYSTEMS

EPABX for connectivity among flats and with main gate.

CCTV connectivity with main gate.

ELECTRICITY SYSTEM:

Insulated Copper wiring in concealed conducting with branded modular switches.

LIFT:

Three ten passengers auto door elevators (Each Block) by Kone /Otis /Schindler /Thyssen Krop.

PARKING:

Ample covered /open car parking space.

WATER SUPPLY:

Round the clock hot and cold water supply through PPR or equivalent pipe line from overhead water tank.

INTERNAL FINISHING:

Uno Putty on all the internal walls of apartment.

EXTERNAL FINISHING:

Apex finishing.

GENERATOR:

24 hours power backup for 1KVA in each flat.
24hours power backup for common lift (each block),
common light and submersible pump.

FIRE FIGHTING:

Equipped with fire fighting system

AMENITIES

Club House
 Ample Parking

- Fire Fighting
- Sewerage Treatment Plant
- Earthquake Resistant Structure
 Three Site Ventilated Flats
- Landscping