



12.0M WIDE ROAD

7.5 M WIDE ROAD

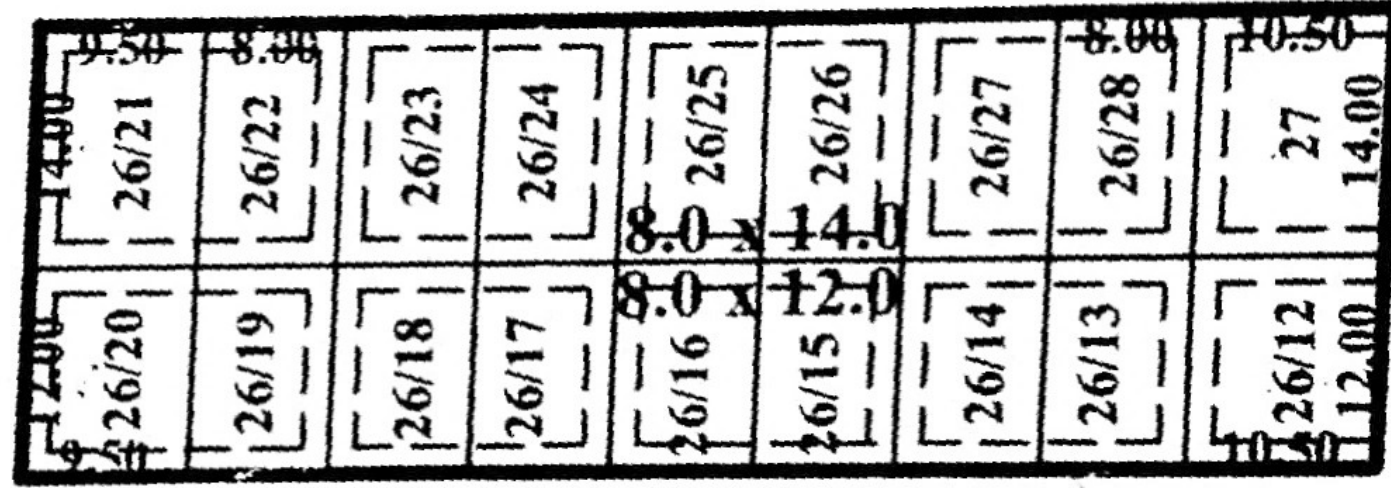

7.5M WIDE ROAD

9.0 M WIDE ROAD

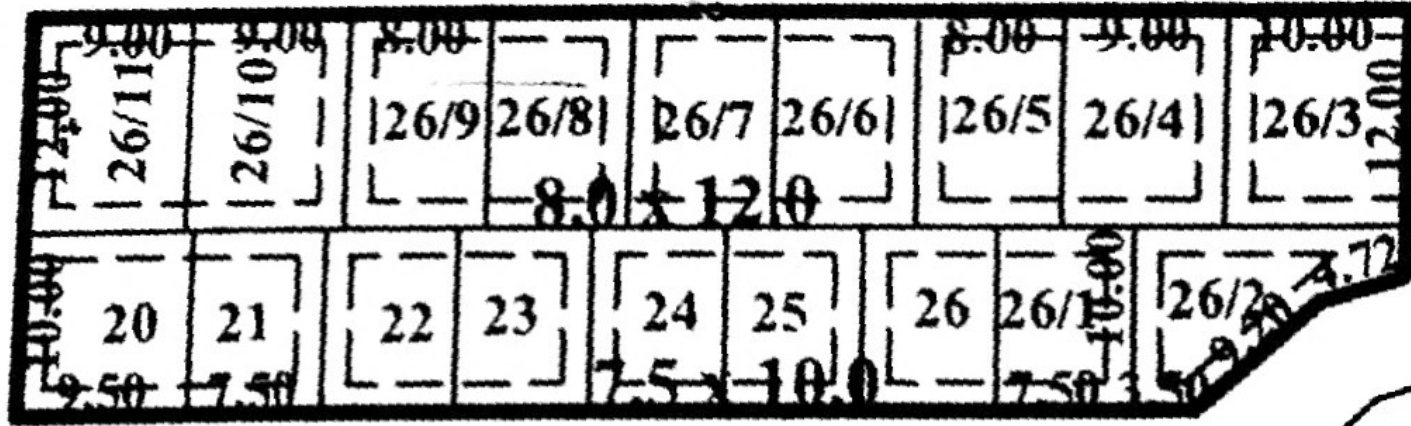

7.5M WIDE ROAD