


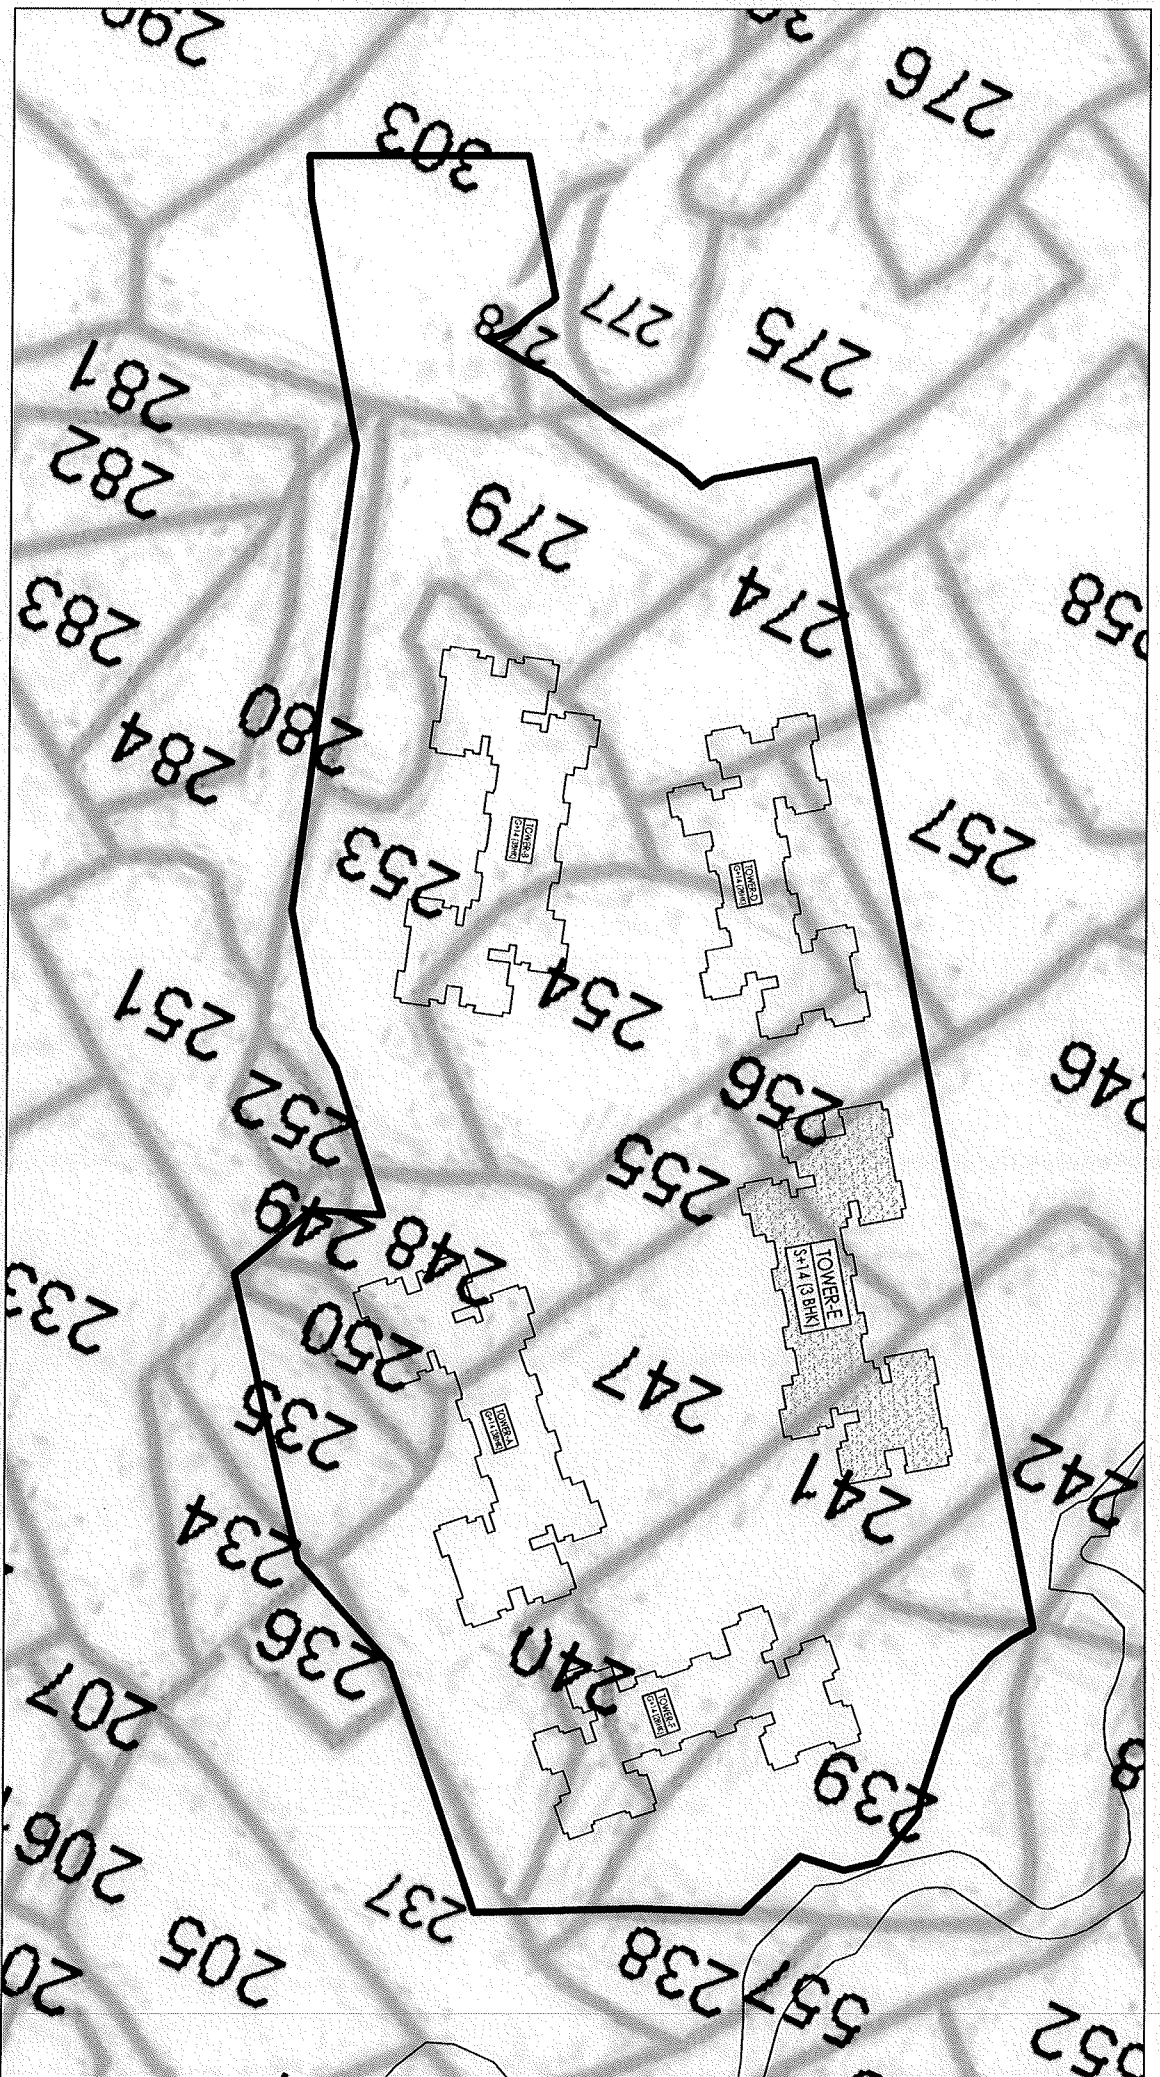

OMAXE AANANDA
DA-1, PRAYAGRAJ

APURBA BORAH
Regd. Architect
CA/2013/61618

