
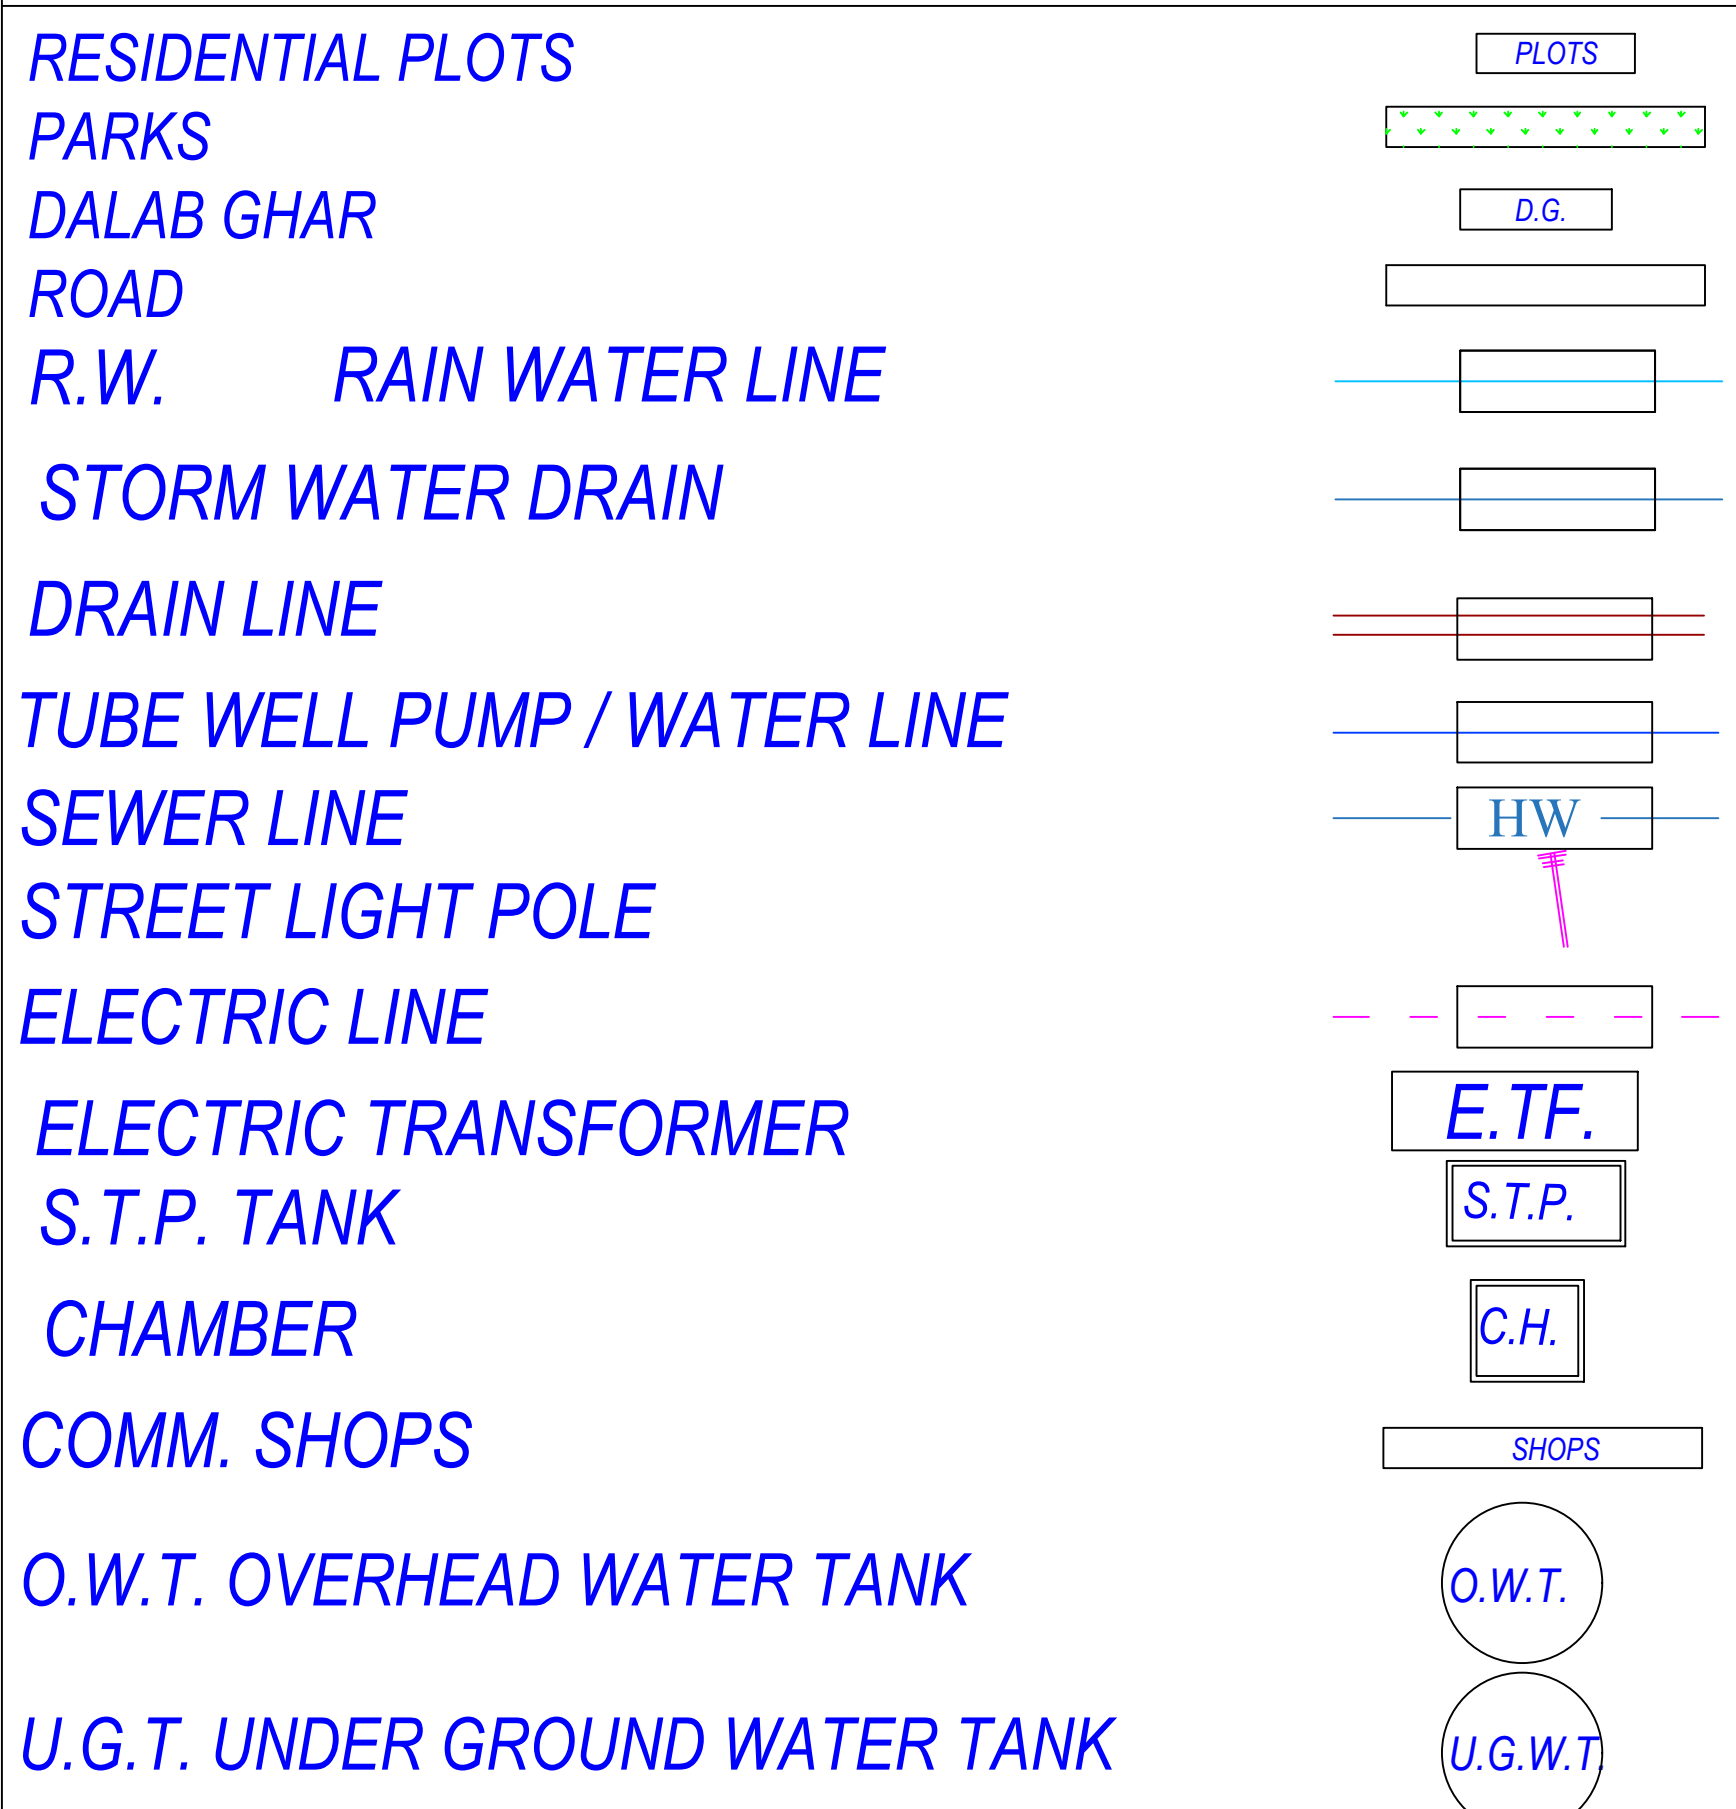


LEGENDS:-

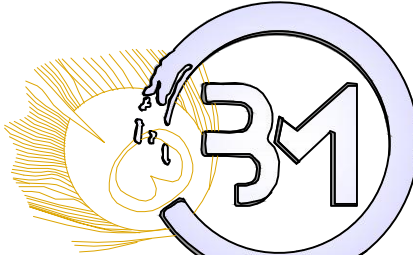

TOTAL PLOTTED AREA AND COMMERCIAL AREA	24367.00
REQUIRED MORTGAGE AREA= 20% OF PLOTTED AREA AND COMMERCIAL AREA	4873.40
PROPOSED MORTGAGE AREA	4928.64

OWNER :-	
M/S Maharaja Realtors	
BY PARTNER :-	
Shri Harendra Pratap Singh S/o Shri Maharaj Singh Ji R/o Village Pali Dungra Sonkh Road, Mathura	
Present R/o Maharaja House 106,107&108 Anandik, Goverdhan Road Mathura	
<u>Owner's Sign.</u>	
AREA DETAIL	
TOTAL LAND AREA	= 39887.54 Sq.m
AREA OF NAALI	= 258.70 Sq.m
Net Land Area	= 39628.84 Sq.m.
23006 MAHARAJA MANSAROVAR-2 nagar nigam noc	
	
<u>B rite M odule A rchitect</u>	
ARCHITECTURAL, STRUCTURAL & INTERIOR DESIGNER	
Shop no.-09, First floor, Moti Manjili, Radhika Vihar Phase-2, Mathura	
Email- bmarchitect1@gmail.com	
Ph. No. - +91 8923503100	


Color Notes		COLOR INDEX	
PLOT BOUNDARY			
ABUTTING ROAD			
PROPOSED CONSTRUCTION			
COMMON PLOT			
ROAD ALIGNMENT (ROAD WIDENING AREA)			
FUTURE 1/2-SECTION DEDUCTION AREA			
EXISTING (To be retained)			
EXISTING (To be demolished)			

Individual Amenity Check b)				
Name	Minimum Area		Minimum Count	
	Reqd	Prop	Reqd	Prop
Convenient Shops	50.00	50.25	-	1.00
Sector Shopping	225.00	250.10	-	1.00
For informal Area Kiosk/booth/Platform	30.00	30.00	-	4.00
Garbage Collection Center	45.00	60.82	3.00	4.00

Area covered under	Proposed Area in sq. m.	Percentage(%)
Plotted Area	240665	60.34
Plotted Area	509138	21.27
Garbage Collection Center	15.21	0.04
Garbage Collection Center	15.01	0.04
Garbage Collection Center	15.03	0.04
Garbage Collection Center	15.58	0.04
For informal Area	7.50	0.02
Kiosks/booths/Platform	7.50	0.02
For informal Area	7.50	0.02
Kiosks/booths/Platform	7.50	0.02
For informal Area	7.50	0.02
Kiosks/booths/Platform	7.50	0.02
For informal Area	7.50	0.02
Kiosks/booths/Platform	7.50	0.02
Vendor Shopping	250.10	0.63
Convenient Shops	50.26	0.13
Public Open Space	60020.28	10.09
Other Area	128.04	0.32
Remaining surplus	38987.53	10.19


Number of EWS/LIG unit required					
No.	Plot Type	No. of Plot	No. of unit in one plot	Total Number of Unit	Proposed LIG/EWS Unit
	Single Dwelling Unit	154	1	154	-
Total :		154		154	-
Number of EWS/LIG unit required (10% LIG)				16.00	0
Number of EWS/LIG unit required (10% EWS)				16.00	0
Total :		154		186	-

	OWNER'S NAME AND SIGNATURE	
	MAHARAJA MANGARAOVAR KHASRA NO. 84P 85 86 94P 96P 97P, maharajacoststorage@gmail.com, 9719404056	
	ARCHITECT'S NAME AND SIGNATURE	 INEER
	HEERENDRA SINGH AM3086889/17072023	
		
	Building Plan Application Number MVDA/LD/23-24/0746	
	Sanctioned On 30 Mar 2024	
	Valid Till 05 Apr 2029	
	Approved By Shyam Bahadur Singh (Vice Chairman)	
	Examined By Manoj Agarwal (Junior engineer)	
	Richa Kaushik (Town Planner/Executive Engineer)	
	Prasun Dwivedi (Chief Engineer/OSD)	
	Arvind Kumar Dwivedi (Secretary)	
	Shyam Bahadur Singh (Vice Chairman)	

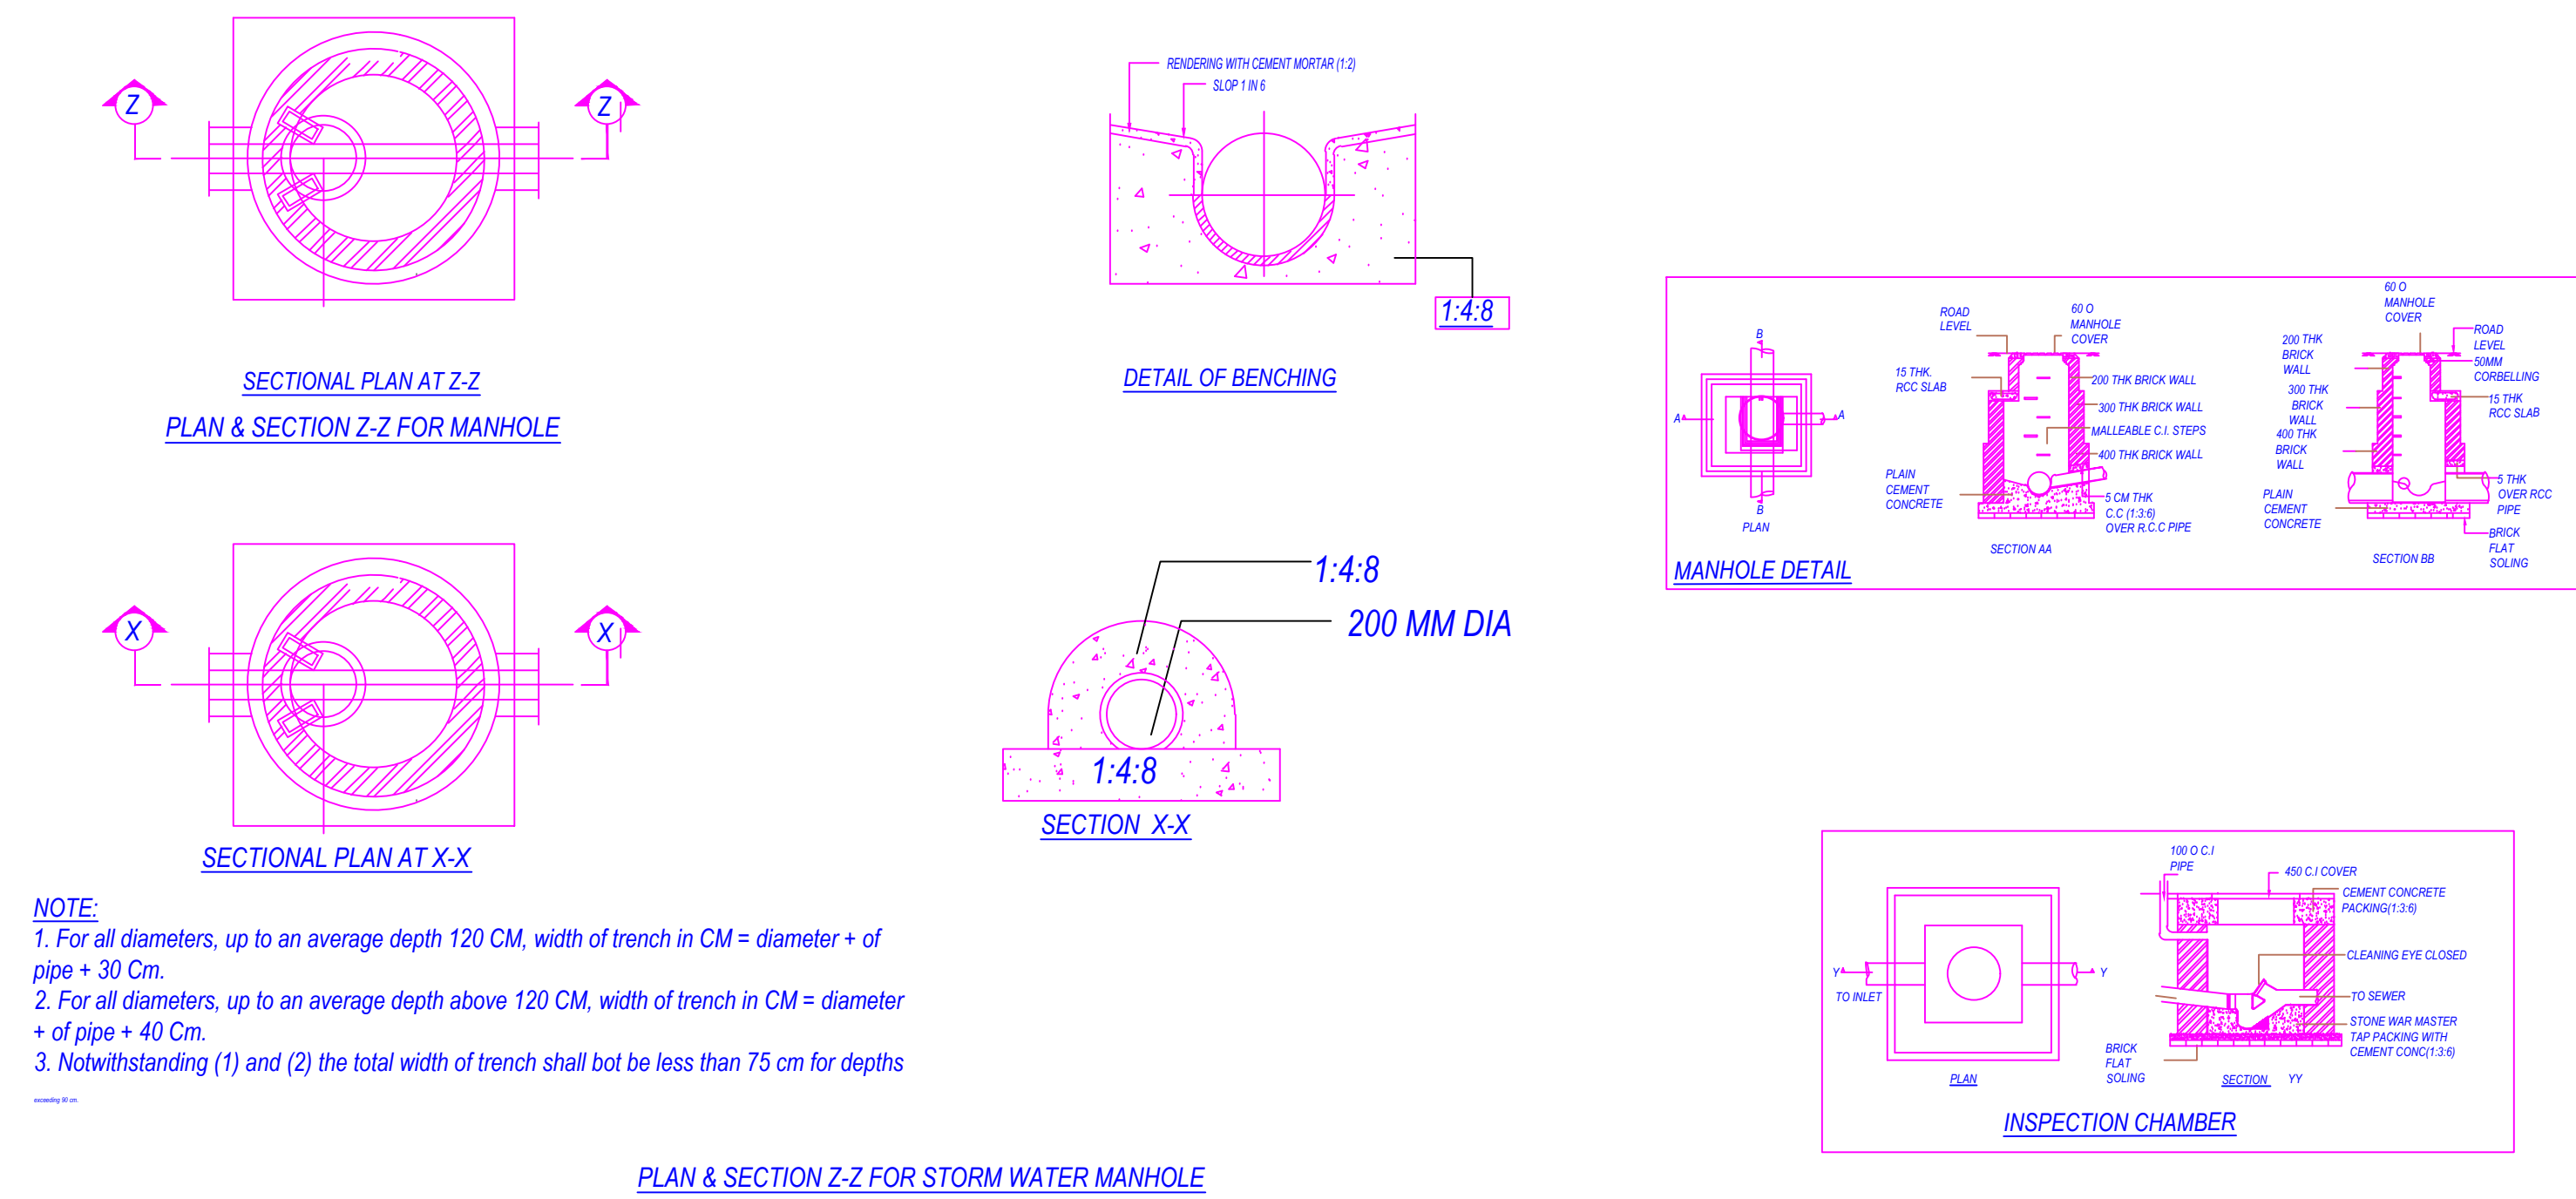


NOTE:
1. For all diameters, up to an average depth 120 CM, width of trench in CM = diameter + of pipe + 30 Cm.
2. For all diameters, up to an average depth above 120 CM, width of trench in CM = diameter + of pipe + 40 Cm.
3. Notwithstanding (1) and (2) the total width of trench shall not be less than 75 cm for depths

PLAN & SECTION Z-Z FOR STORM WATER MANHOLE

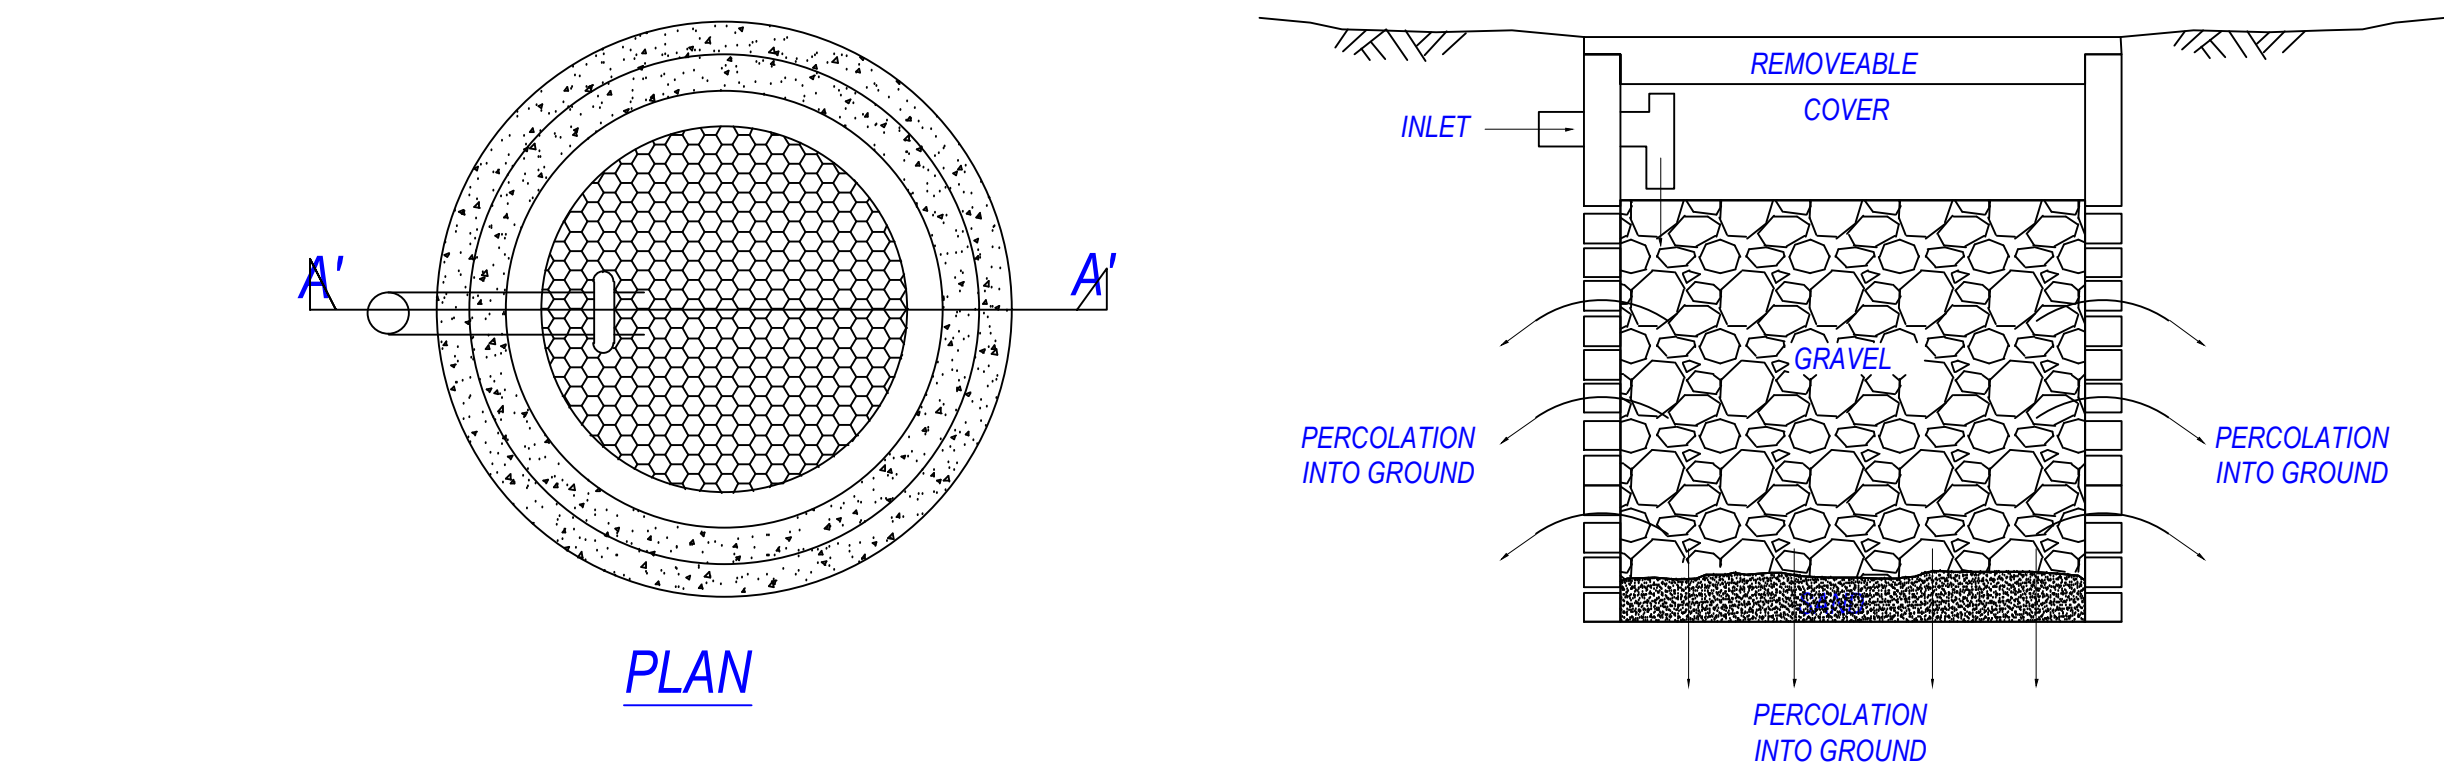

Percolation Well Details

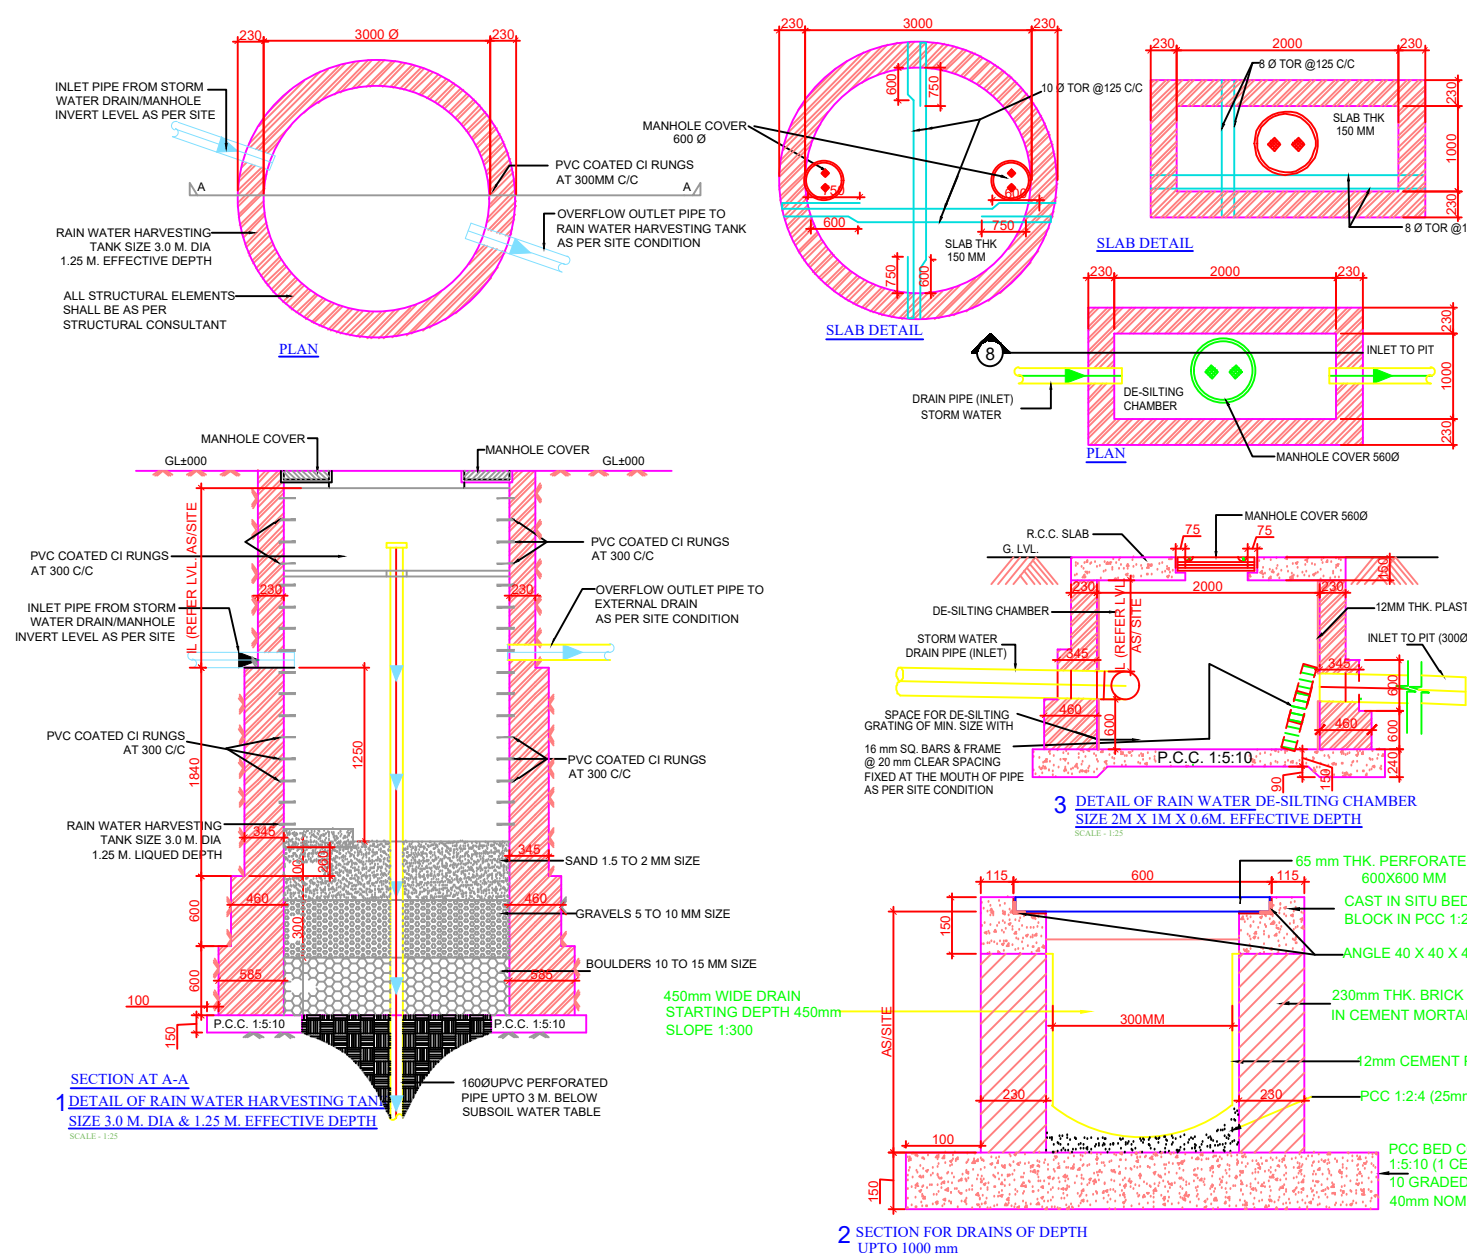

Proposed Population Calculation



Plot Name	Use	Sub Use	Range	No.	Perm Unit/Plot	Perm Person/Unit	Total Person/Plot	Total
B 334	Residential	Row House		2	10		20	
B 333	Residential	Row House		2	10		20	
B 332	Residential	Row House		2	10		20	
B 331	Residential	Row House		2	10		20	
B 330	Residential	Row House		2	10		20	
B 329	Residential	Row House		2	10		20	
B 328	Residential	Row House		2	10		20	
B 327	Residential	Row House		2	10		20	
B 326	Residential	Row House		2	10		20	
B 325	Residential	Row House		2	10		20	
B 324	Residential	Row House		2	10		20	
B 323	Residential	Row House		2	10		20	
B 312	Residential	Row House		2	10		20	
B 314	Residential	Row House		2	10		20	
B 315	Residential	Row House		2	10		20	
B 316	Residential	Row House		2	10		20	
B 317	Residential	Row House		2	10		20	
B 318	Residential	Row House		2	10		20	
B 319	Residential	Row House		2	10		20	
B 307	Residential	Row House		2	10		20	
B 308	Residential	Row House		2	10		20	
B 309	Residential	Row House		2	10		20	
B 310	Residential	Row House		2	10		20	
B 311	Residential	Row House		2	10		20	
B 323	Residential	Row House		2	10		20	
B 294	Residential	Row House		2	10		20	
B 295	Residential	Row House		2	10		20	
B 296	Residential	Row House		2	10		20	
B 297	Residential	Row House		2	10		20	
B 298	Residential	Row House		2	10		20	
B 299	Residential	Row House		2	10		20	
B 300	Residential	Row House		2	10		20	
B 301	Residential	Row House		2	10		20	
B 302	Residential	Row House		2	10		20	
B 303	Residential	Row House		2	10		20	
B 304	Residential	Row House		2	10		20	
B 319	Residential	Row House		2	10		20	
B 280	Residential	Row House		2	10		20	
B 281	Residential	Row House		2	10		20	
B 282	Residential	Row House		2	10		20	
B 283	Residential	Row House		2	10		20	
B 284	Residential	Row House		2	10		20	
B 285	Residential	Row House		2	10		20	
B 286	Residential	Row House		2	10		20	
B 287	Residential	Row House		2	10		20	
B 288	Residential	Row House		2	10		20	
B 289	Residential	Row House		2	10		20	
B 290	Residential	Row House		2	10		20	
B 274	Residential	Row House		2	10		20	
B 273	Residential	Row House		2	10		20	
B 272	Residential	Row House		2	10		20	
B 271	Residential	Row House		2	10		20	
B 269	Residential	Row House		2	10		20	
B 270	Residential	Row House		2	10		20	
B 268	Residential	Row House		2	10		20	
B 267	Residential	Row House		2	10		20	
B 266	Residential	Row House		2	10		20	
B 265	Residential	Row House		2	10		20	
B 264	Residential	Row House		2	10		20	
B 263	Residential	Row House		2	10		20	
B 262	Residential	Row House		2	10		20	
B 257	Residential	Row House	above 50 up to 150sq mt	120		5		1200
B 256	Residential	Row House		2	10		20	
B 255	Residential	Row House		2	10		20	
B 254	Residential	Row House		2	10		20	
B 253	Residential	Row House		2	10		20	
B 252	Residential	Row House		2	10		20	
B 251	Residential	Row House		2	10		20	
B 250	Residential	Row House		2	10		20	
B 249	Residential	Row House		2	10		20	
B 260	Residential	Row House		2	10		20	
B 259	Residential	Row House		2	10		20	
B 106	Residential	Row House		2	10		20	
B 101	Residential	Row House		2	10		20	
B 102	Residential	Row House		2	10		20	
B 103	Residential	Row House		2	10		20	
B 104	Residential	Row House		2	10		20	
B 105	Residential	Row House		2	10		20	
B 148	Residential	Row House		2	10		20	
B 149	Residential	Row House		2	10		20	
B 151	Residential	Row House		2	10		20	
B 152	Residential	Row House		2	10		20	
B 153	Residential	Row House		2	10		20	
B 156	Residential	Row House		2	10		20	
B 157	Residential	Row House		2	10		20	
B 158	Residential	Row House		2	10		20	
B 159	Residential	Row House		2	10		20	
B 160	Residential	Row House		2	10		20	
B 226	Residential	Row House		2	10		20	
B 227	Residential	Row House		2	10		20	
B 234	Residential	Row House		2	10		20	
B 233	Residential	Row House		2	10		20	
B 228	Residential	Row House		2	10		20	
B 229	Residential	Row House		2	10		20	
B 232	Residential	Row House		2	10		20	
B 216	Residential	Row House		2	10		20	
B 245	Residential	Row House		2	10		20	
B 244	Residential	Row House		2	10		20	
B 218	Residential	Row House		2	10		20	
B 243	Residential	Row House		2	10		20	
B 219	Residential	Row House		2	10		20	
B 242	Residential	Row House		2	10		20	
B 221	Residential	Row House		2	10		20	
B 240	Residential	Row House		2	10		20	
B 222	Residential	Row House		2	10		20	
B 239	Residential	Row House		2	10		20	
B 235	Residential	Row House		2	10		20	
B 236	Residential	Row House		2	10		20	
B 202	Residential	Row House		2	10		20	
B 201	Residential	Row House		2	10		20	
B 200	Residential	Row House		2	10		20	
B 199	Residential	Row House		2	10		20	
B 212	Residential	Row House		2	10		20	
B 211	Residential	Row House		2	10		20	
B 210	Residential	Row House		2	10		20	
B 209	Residential	Row House		2	10		20	
B 208	Residential	Row House		2	10		20	
B 207	Residential	Row House		2	10		20	
B 305	Residential	Row House		2	20		40	
B 306	Residential	Row House		4	20		80	
B 277	Residential	Row House		4	20		80	
B 278	Residential	Row House		4	20		80	
B 276	Residential	Row House		4	20		80	
B 275	Residential	Row House		4	20		80	
B 248	Residential	Row House		4	20		80	
B 247	Residential	Row House		4	20		80	
B 225	Residential	Row House		4	20		80	
B 238	Residential	Row House		4	20		80	
B 220	Residential	Row House		4	20		80	
B 241	Residential	Row House		4	20		80	
B 223	Residential	Row House		4	20		80	
B 238	Residential	Row House		4	20		80	
B 224	Residential	Row House		4	20		80	
B 237	Residential	Row House		4	20		80	
B 233	Residential	Row House	above 150 up to 300sq mt	34		5		680
B 205	Residential	Row House		4	20		80	
B 204	Residential	Row House		4	20		80	
B 188	Residential	Row House		4	20		80	
B 274	Residential	Row House		4	20		80	
B 246	Residential	Row House		4	20		80	
B 215	Residential	Row House		4	20		80	
B 322	Residential	Row House		4	20		80	
B 320	Residential	Row House		4	20		80	
B 362	Residential	Row House		4	20		80	
B 361	Residential	Row House		4	20		80	
B 180	Residential	Row House		4	20		80	
B 154	Residential	Row House		4	20		80	
B 155	Residential	Row House		4	20		80	
B 291	Residential	Row House		4	20		80	
B 292	Residential	Row House		4	20		80	
Grand Total								1880


Plot No.	Work-Order	Abutting Road	Front	Prop	Side1	Side2	Rear	Coverage	FAR Area	Prop
B 334		7.50 m wide Internal Road	2.00	-	-	-	2.00	-	0.00	0.00
B 334		7.50 m wide Internal Road	2.00	-	-	-	-	-	0.00	0.00
B 333		7.50 m wide Internal Road	2.00	-	-	-	2.00	-	0.00	0.00
B 332		7.50 m wide Internal Road	2.00	-	-	-	2.00	-	0.00	0.00
B 331		7.50 m wide Internal Road	2.00	-	-	-	2.00	-	0.00	0.00
B 330		7.50 m wide Internal Road	2.00	-	-	-	2.00	-	0.00	0.00
B 329		7.50 m wide Internal Road	2.00	-	-	-	2.00	-	0.00	0.00
B 328		7.50 m wide Internal Road	2.00	-	-	-	2.00	-	0.00	0.00
B 327		7.50 m wide Internal Road	2.00	-	-	-	2.00	-	0.00	0.00
B 326		7.50 m wide Internal Road	2.00	-	-	-	2.00	-	0.00	0.00
B 325		ROAD-10	2.00	-	-	-	2.00	-	0.00	0.00
B 324		ROAD-10	2.00	-	-	-	2.00	-	0.00	0.00
B 323		7.50 m wide Internal Road	2.00	-	-	-	2.00	-	0.00	0.00
B 312		9.00 m wide Access Road	2.00	-	-	-	2.00	-	0.00	0.00
B 314		9.00 m wide Access Road	2.00	-	-	-	2.00	-	0.00	0.00
B 315		9.00 m wide Access Road	2.00	-	-	-	2.00	-	0.00	0.00
B 316		9.00 m wide Access Road	2.00	-	-	-	2.00	-	0.00	0.00
B 317		9.00 m wide Access Road	2.00	-	-	-	2.00	-	0.00	0.00
B 318		9.00 m wide Access Road	2.00	-	-	-	2.00	-	0.00	0.00
B 319		9.00 m wide Access Road	2.00	-	-	-	2.00	-	0.00	0.00
B 307		7.50 m wide Internal Road	2.00	-	-	-	-	-	0.00	0.00
B 307		9.00 m wide Access Road	2.00	-	-	-	2.00	-	0.00	0.00
B 308		9.00 m wide Access Road	2.00	-	-	-	2.00	-	0.00	0.00
B 309		9.00 m wide Access Road	2.00	-	-	-	2.00	-	0.00	0.00
B 310		9.00 m wide Access Road	2.00	-	-	-	2.00	-	0.00	0.00
B 311		9.00 m wide Access Road	2.00	-	-	-	2.00	-	0.00	0.00
B 293		9.00 m wide Access Road	2.00	-	-	-	2.00	-	0.00	0.00
B 294		9.00 m wide Access Road	2.00	-	-	-	2.00	-	0.00	0.00
B 295		9.00 m wide Access Road	2.00	-	-	-	2.00	-	0.00	0.00
B 296		9.00 m wide Access Road	2.00	-	-	-	2.00	-	0.00	0.00
B 297		9.00 m wide Access Road	2.00	-	-	-	2.00	-	0.00	0.00
B 298		9.00 m wide Access Road	2.00	-	-	-	2.00	-	0.00	0.00
B 299		9.00 m wide Access Road	2.00	-	-	-	2.00	-	0.00	0.00
B 300		9.00 m wide Access Road	2.00	-	-	-	2.00	-	0.00	0.00
B 301		9.00 m wide Access Road	2.00	-	-	-	2.00	-	0.00	0.00
B 302		9.00 m wide Access Road	2.00	-	-	-	2.00	-	0.00	0.00
B 303		9.00 m wide Access Road	2.00	-	-	-	2.00	-	0.00	0.00
B 304		9.00 m wide Access Road	2.00	-	-	-	2.00	-	0.00	0.00
B 305		9.00 m wide Access Road	2.00	-	-	-	2.00	-	0.00	0.00
B 306		9.00 m wide Access Road	2.00	-	-	-	2.00	-	0.00	0.00
B 306		9.00 m wide Access Road	2.00	-	-	-	-	-	0.00	0.00
B 279		9.00 m wide Access Road	2.00	-	-	-	2.00	-	0.00	0.00
B 280		9.00 m wide Access Road	2.00	-	-	-	2.00	-	0.00	0.00
B 281		9.00 m wide Access Road	2.00	-	-	-	2.00	-	0.00	0.00
B 282		9.00 m wide Access Road	2.00	-	-	-	2.00	-	0.00	0.00
B 283		9.00 m wide Access Road	2.00	-	-	-	2.00	-	0.00	0.00
B 284		9.00 m wide Access Road	2.00	-	-	-	2.00	-	0.00	0.

[illegible]

B-159	9.00 m wide Access Road	2.00	-	-	-	-	-	2.00	-	0.00	0.00
B-160	9.00 m MAIN ROAD Approved Internal Road	2.00	-	-	-	-	-	2.00	-	0.00	0.00
B-226	9.00 m wide Access Road	2.00	-	-	-	-	-	2.00	-	0.00	0.00
B-227	9.00 m wide Access Road	2.00	-	-	-	-	-	2.00	-	0.00	0.00
B-234	9.00 m wide Access Road	2.00	-	-	-	-	-	2.00	-	0.00	0.00
B-233	9.00 m wide Access Road	2.00	-	-	-	-	-	2.00	-	0.00	0.00
B-228	9.00 m wide Access Road	2.00	-	-	-	-	-	2.00	-	0.00	0.00
B-229	9.00 m wide Access Road	2.00	-	-	-	-	-	2.00	-	0.00	0.00
B-232	9.00 m wide Access Road	2.00	-	-	-	-	-	2.00	-	0.00	0.00
B-225	9.00 m wide Access Road	2.00	-	-	-	-	-	2.00	0.00	0.00	0.00
B-236	9.00 m wide Access Road	2.00	-	-	-	-	-	2.00	-	0.00	0.00
B-216	9.00 m wide Access Road	2.00	-	-	-	-	-	2.00	-	0.00	0.00
B-245	7.50 m wide Internal Road	2.00	-	-	-	-	-	2.00	-	0.00	0.00
B-244	7.50 m wide Internal Road	2.00	-	-	-	-	-	2.00	-	0.00	0.00
B-218	9.00 m wide Access Road	2.00	-	-	-	-	-	2.00	-	0.00	0.00
B-217	9.00 m wide Access Road	2.00	-	-	-	-	-	2.00	-	0.00	0.00
B-243	7.50 m wide Internal Road	2.00	-	-	-	-	-	2.00	-	0.00	0.00
B-219	9.00 m wide Access Road	2.00	-	-	-	-	-	2.00	0.00	0.00	0.00
B-242	7.50 m wide Internal Road	2.00	-	-	-	-	-	2.00	-	0.00	0.00
B-220	9.00 m wide Access Road	2.00	-	-	-	-	-	2.00	-	0.00	0.00
B-241	7.50 m wide Internal Road	2.00	-	-	-	-	-	2.00	-	0.00	0.00
B-221	9.00 m wide Access Road	2.00	-	-	-	-	-	2.00	-	0.00	0.00
B-240	7.50 m wide Internal Road	2.00	-	-	-	-	-	2.00	-	0.00	0.00
B-222	9.00 m wide Access Road	2.00	-	-	-	-	-	2.00	-	0.00	0.00
B-239	7.50 m wide Internal Road	2.00	-	-	-	-	-	2.00	-	0.00	0.00
B-223	9.00 m wide Access Road	2.00	-	-	-	-	-	2.00	0.00	0.00	0.00
B-238	9.00 m wide Access Road	2.00	-	-	-	-	-	2.00	-	0.00	0.00
B-224	9.00 m wide Access Road	2.00	-	-	-	-	-	2.00	-	0.00	0.00
B-237	9.00 m wide Access Road	2.00	-	-	-	-	-	2.00	-	0.00	0.00
B-235	9.00 m wide Access Road	2.00	-	-	-	-	-	2.00	-	0.00	0.00
B-230	9.00 m wide Access Road	2.00	-	-	-	-	-	2.00	0.00	0.00	0.00
B-231	9.00 m wide Access Road	2.00	-	-	-	-	-	2.00	-	0.00	0.00
B-231	9.00 m wide Access Road	2.00	-	-	-	-	-	2.00	-	0.00	0.00
B-206	9.00 m wide Access Road	2.00	-	-	-	-	-	2.00	-	0.00	0.00
B-205	9.00 m wide Access Road	2.00	-	-	-	-	-	2.00	-	0.00	0.00
B-204	9.00 m wide Access Road	2.00	-	-	-	-	-	2.00	-	0.00	0.00
B-203	9.00 m wide Access Road	2.00	-	-	-	-	-	2.00	-	0.00	0.00
B-202	9.00 m wide Access Road	2.00	-	-	-	-	-	2.00	0.00	0.00	0.00
B-201	9.00 m wide Access Road	2.00	-	-	-	-	-	2.00	-	0.00	0.00
B-200	9.00 m wide Access Road	2.00	-	-	-	-	-	2.00	-	0.00	0.00
B-199	9.00 m wide Access Road	2.00	-	-	-	-	-	2.00	-	0.00	0.00
B-198	9.00 m wide Access Road	2.00	-	-	-	-	-	2.00	-	0.00	0.00
B-198	9.00 m wide Access Road	2.00	-	-	-	-	-	2.00	-	0.00	0.00
B-214	9.00 m wide Access Road	2.00	-	-	-	-	-	2.00	-	0.00	0.00
B-214	9.00 m wide Access Road	2.00	-	-	-	-	-	2.00	-	0.00	0.00
B-212	9.00 m wide Access Road	2.00	-	-	-	-	-	2.00	0.00	0.00	0.00
B-211	9.00 m wide Access Road	2.00	-	-	-	-	-	2.00	-	0.00	0.00
B-210	9.00 m wide Access Road	2.00	-	-	-	-	-	2.00	-	0.00	0.00
B-209	9.00 m wide Access Road	2.00	-	-	-	-	-	2.00	-	0.00	0.00

B 208		9.00 m wide Access Road	2.00	-	-	-	-	-	2.00	-	0.00	0.00
B 207		9.00 m wide Access Road	2.00	-	-	-	-	-	2.00	-	0.00	0.00
B 246		7.50 m wide Internal Road	2.00	-	-	-	-	-	2.00	-	0.00	0.00
B 246		9.00 m wide Access Road	2.00	-	-	-	-	-	-	-	0.00	0.00
B 215		9.00 m wide Access Road	2.00	-	-	-	-	-	2.00	-	0.00	0.00
B 215		9.00 m wide Access Road	2.00	-	-	-	-	-	-	-	0.00	0.00
B 322		7.50 m wide Internal Road	2.00	-	-	-	-	-	2.00	-	0.00	0.00
B 330		9.00 m wide Access Road	2.00	-	-	-	-	-	2.00	-	0.00	0.00
B 262		30.00 M WIDE MAIN ROAD (MASTER PLAN ROAD)	2.00	-	-	-	-	-	-	-	0.00	0.00
B 262		9.00 m wide Access Road	2.00	-	-	-	-	-	2.00	-	0.00	0.00
B 261		30.00 M WIDE MAIN ROAD (MASTER PLAN ROAD)	2.00	-	-	-	-	-	-	-	0.00	0.00
B 261		9.00 m wide Access Road	2.00	-	-	-	-	-	2.00	-	0.00	0.00
B 100		30.00 M WIDE MAIN ROAD (MASTER PLAN ROAD)	2.00	-	-	-	-	-	-	-	0.00	0.00
B 100		9.00 m wide Access Road	2.00	-	-	-	-	-	2.00	-	0.00	0.00
B 154		30.00 M WIDE MAIN ROAD (MASTER PLAN ROAD)	2.00	-	-	-	-	-	-	-	0.00	0.00
B 154		9.00 m wide Access Road	2.00	-	-	-	-	-	2.00	-	0.00	0.00
B 155		30.00 M WIDE MAIN ROAD (MASTER PLAN ROAD)	2.00	-	-	-	-	-	-	-	0.00	0.00
B 155		9.00 m wide Access Road	2.00	-	-	-	-	-	2.00	-	0.00	0.00
B 291		30.00 M WIDE MAIN ROAD (MASTER PLAN ROAD)	2.00	-	-	-	-	-	-	-	0.00	0.00
B 291		9.00 m wide Access Road	2.00	-	-	-	-	-	2.00	-	0.00	0.00
B 292		30.00 M WIDE MAIN ROAD (MASTER PLAN ROAD)	2.00	-	-	-	-	-	-	-	0.00	0.00
B 292		9.00 m wide Access Road	2.00	-	-	-	-	-	2.00	-	0.00	0.00

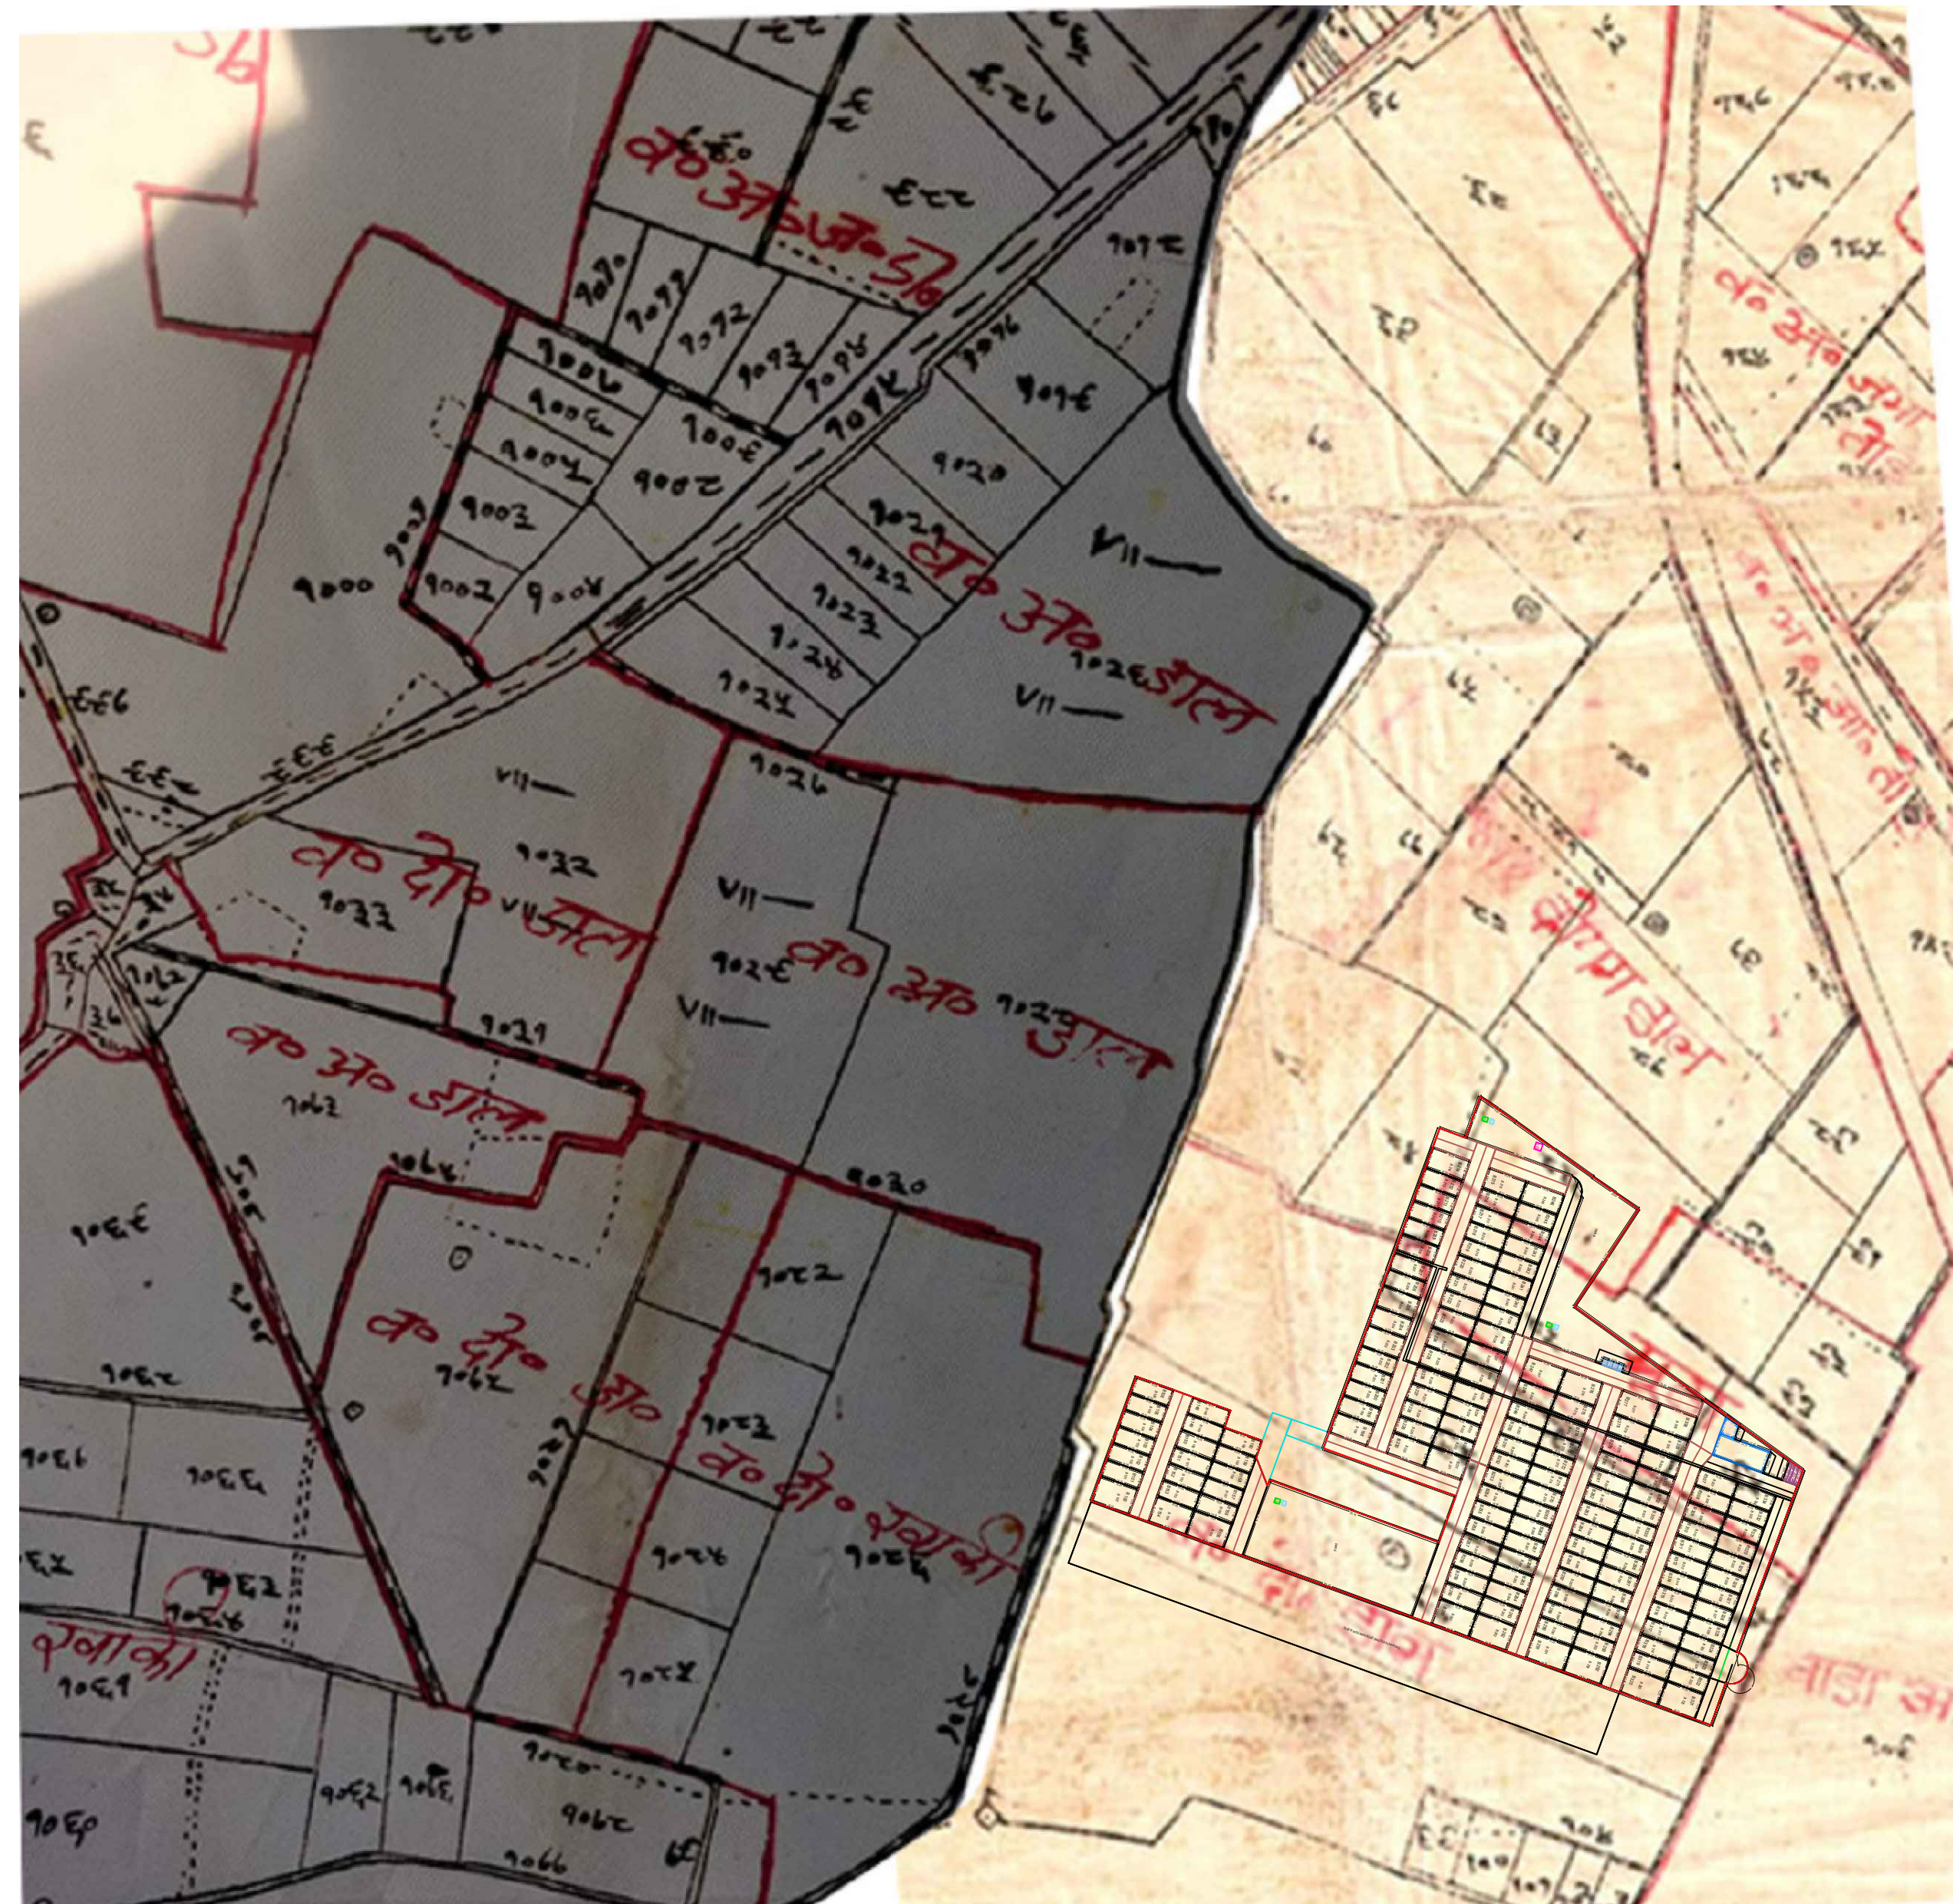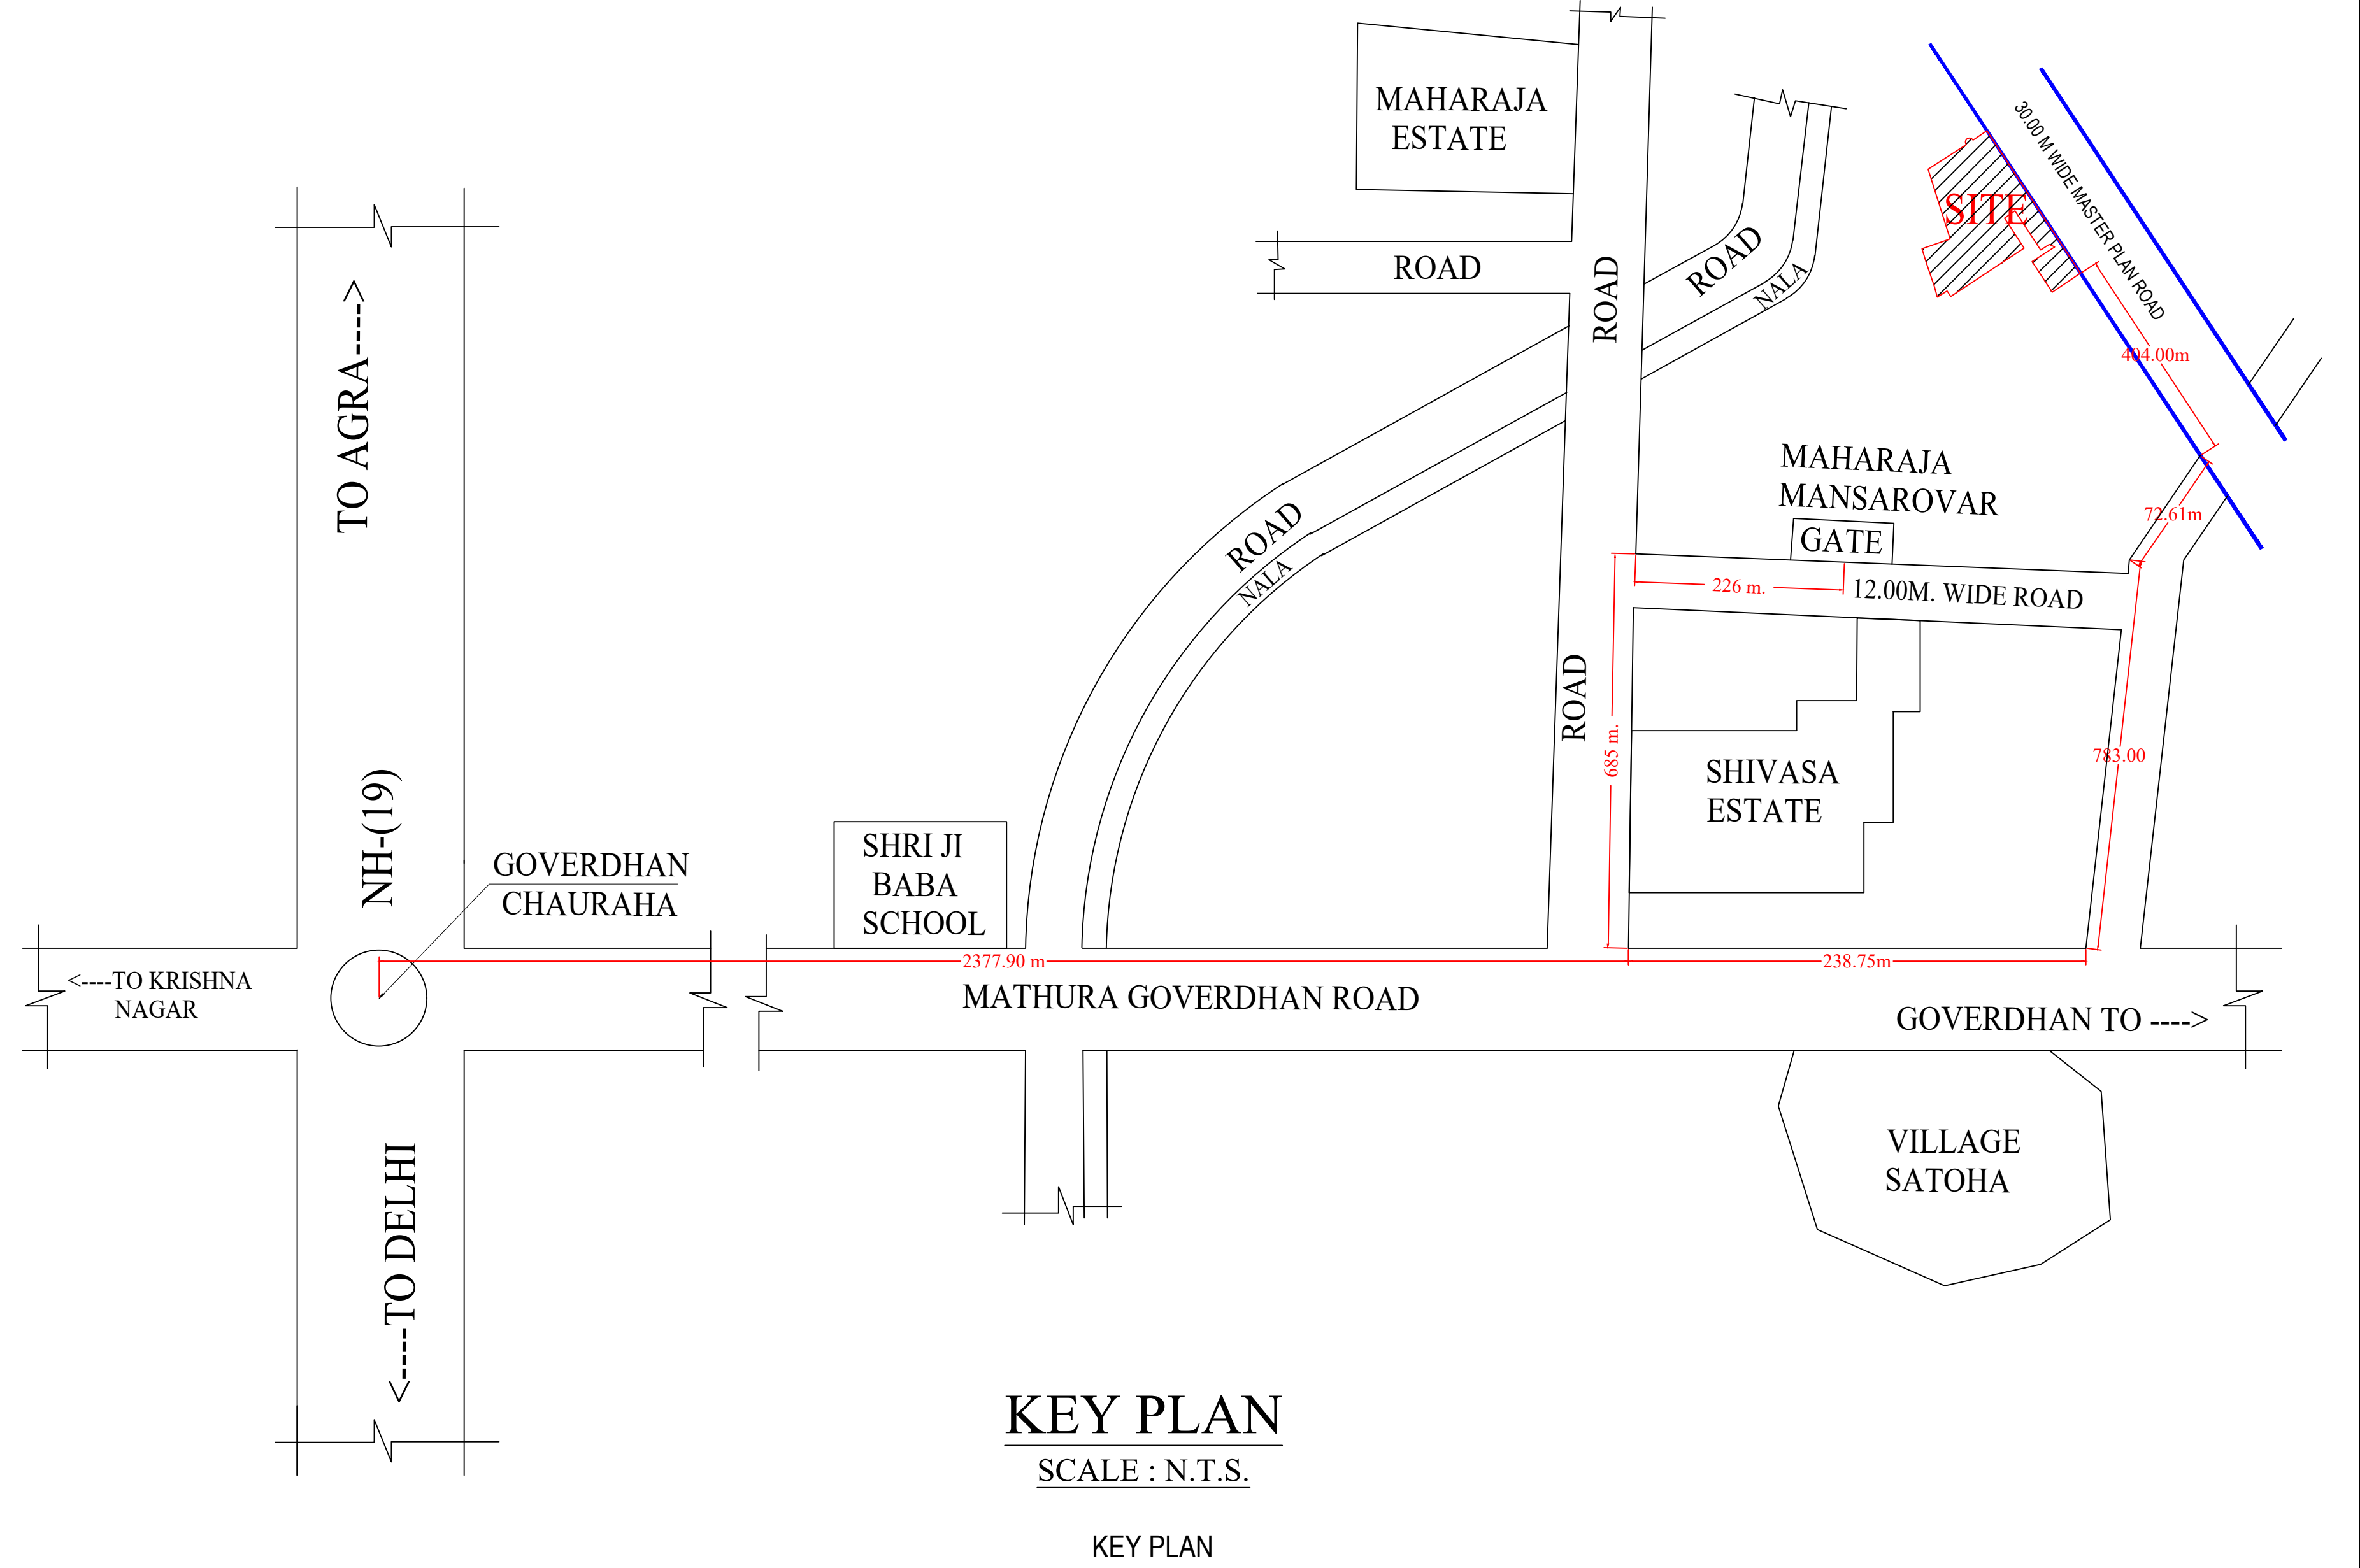

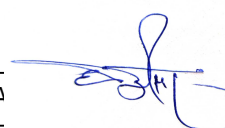MAHARAJA MANSAROVAR KHASRA NO. 84P 85 86 94P 96P 87P, maharajacodestorage@gmail.com, 9719404056	
	
OWNER'S NAME AND SIGNA	INEER
HEERENDRA SINGH AMJ308988917072023	
	
Building Plan Application Number <u>MVDA/LD/23-24/0746</u> Sanctioned On 30 Mar 2024 Valid Till 05 Apr 2029 Approved By <u>Shyam Bahadur Singh (Vice Chairman)</u> Examined By Manoj Agarwal (Junior engineer) Richa Kaushik (Town Planner/Executive Engineer) Prasun Dwivedi (Chief Engineer/OSD) Arvind Kumar Dwivedi (Secretary) Shyam Bahadur Singh (Vice Chairman)	

MAHARAJA MANSAROVAR-2



LAYOUT PLAN

Note: - 1) This drawing is prepared as per the current prevailing Building Bye Laws.
2) If Map sanctioned is used for purpose anything other than stated in application will lead to rejection of Map.

Total Plot Area: -	39887.53	Total FAR Area: -	0.00
Total Coverage Area: -	0.00	Total BUA Area: -	0.00

OWNER'S NAME AND SIGNATURE MAHARAJA MANSAROVAR KHASRA NO. 84P 85 86 94P 96P 97P, maharajacollstorage@gmail.com, 9719404056	
ARCHENG'S NAME AND SIGNA HEERENDRA SINGH AM3089889/17072023	INEER
	Mathura-Vindavan Development Authority
Building Plan Application Number MVD/ALD/23-24/0746	
Sanctioned On 30 Mar 2024	
Valid Till 05 Apr 2029	
Approved By Shyam Bahadur Singh (Vice Chairman)	
Examined By Manoj Agarwal (Junior engineer)	
Richa Kaushik (Town Planner/Executive Engineer)	
Prasun Dwivedi (Chief Engineer/OSD)	
Arvind Kumar Dwivedi (Secretary)	
Shyam Bahadur Singh (Vice Chairman)	