


JAYPEE GREENS INTERNAL ROAD

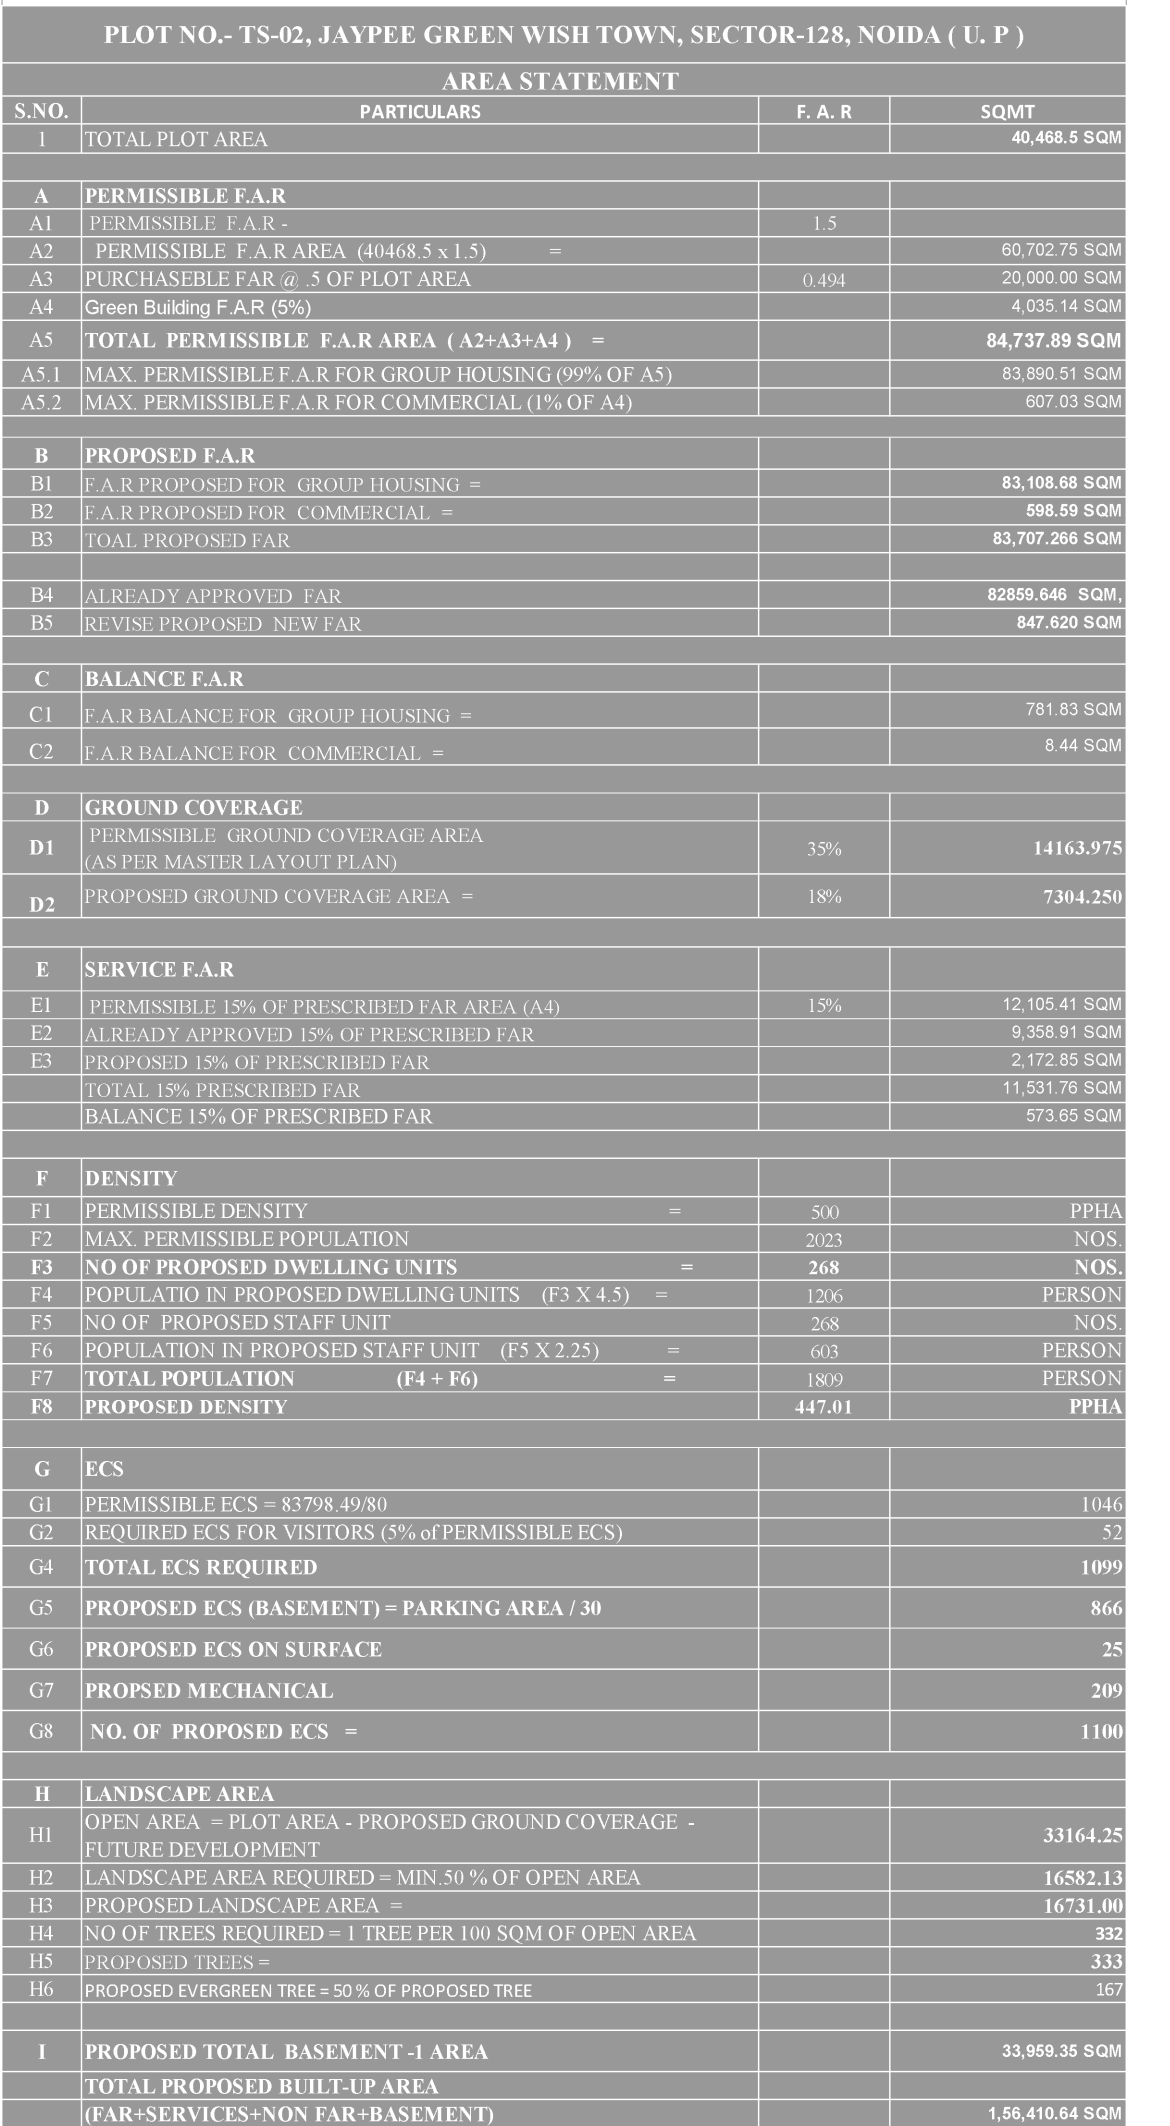

PROJECT	DEVELOPER	DESIGN CONSULTANT	ASSOCIATE DESIGN CONSULTANT	SERVICES CONSULTANTS	STRUCTURAL CONSULTANTS	DATE 07.06.2024	ARCHITECT'S SEAL & SIGNATURE	OWNER'S SEAL & SIGNATURE	DWG.NO. MAX-S-01
PROPOSED GROUP HOUSING PLOT NO.-TS-02, AT JAYPEE GREENS WISH TOWN, SECTOR-128 NOIDA (UP).	M/S MAX ESTATES 128 PRIVATE LIMITED (Formerly ACCORD HOTELS AND RESORT PRIVATE LIMITED).	 F-301, First Floor, Lado-Sarai, Ch. Prem Singh House, New Delhi - 110030 Phone + 91 11 4057 0808, + 91 11 4052 7979	 RSP Design Consultants Pvt. Ltd. Unit 103, Bestech Business Tower, Sector-48 Sohna Road, Gurgaon-122018 Head Office: No.30, Museum Road, Bangalore - 560001 Tel: 25598868 Fax: 25598818 Email: rsp@rspindia.net; Web: www.rspindia.net	 Proion Consultants Private Limited Building Services - MEP Consulting 82, Sukhdesh Vihar, New Delhi 110 025, India. Tel: 26324400, www.proion.net	 #2174/2, Sector 38C, Chandigarh - 160014	 NEERJA DIXIT ARCHITECT CA/2004/34752 CA /2004 /34752	 RISHI RAJ	DWG.TITLE. SITE PLAN SUBMISSION DRAWING	