

869

977

976

975

966

965

964



963

879

**SITE  
(878)**

9 M WIDE PROPOSED ROAD



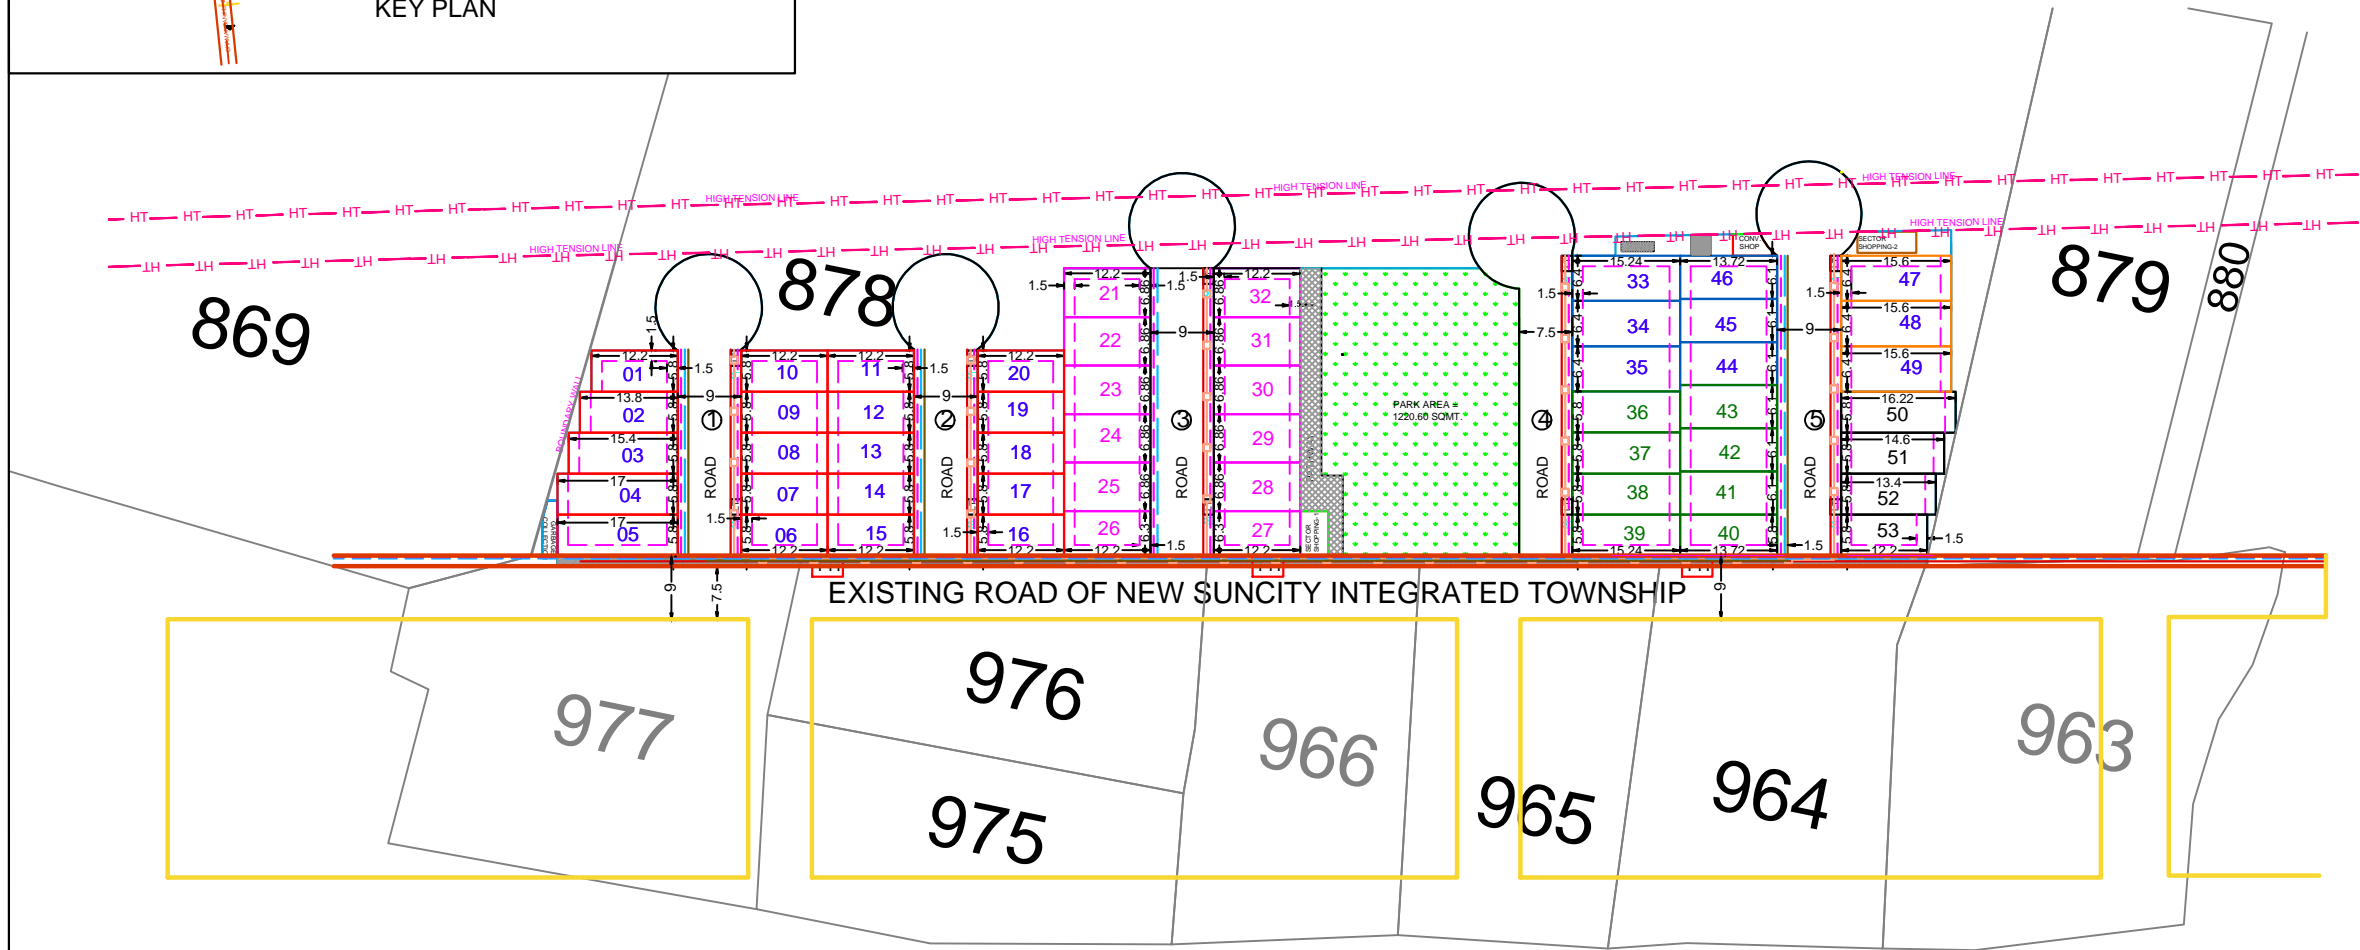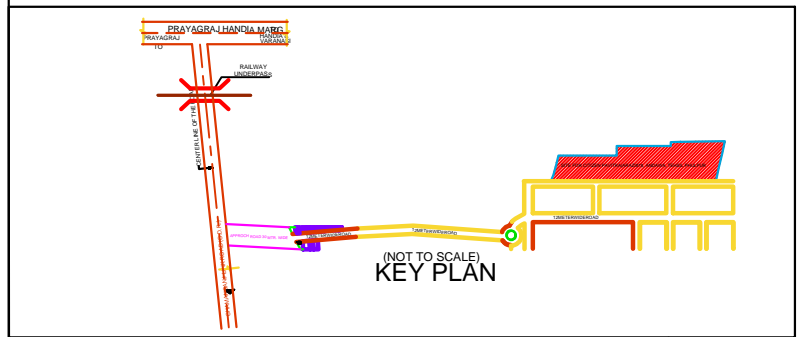

## LAYOUT PLAN WITH SAJRA FOR PROJECT CITIZEN PAVITRA

ADJ.NEW SUNCITY INTEGRATED TOWNSHIP  
PART OF ARAZI, 878, MAUJA ANDAWA  
PARGANA JHUNSI TEHSIL PHULPUR  
DIST. PRAYAGRAJ PIN - 211019

OWNER SIGNATURE


DEVELOPED BY ABHIYAAN BUILDCON PVT. LTD.  
THROUGH DIRECTOR ANUBHAV VERMA

ARCHITECT SEAL & SIGNATURE

AR. VATRIKA SINGH (CA/2011/51859)  
SINGH & ASSOCIATES  
139A-ALLEGANJ, PRAYAGRAJ. Mob. 7021099604

### LEGEND

ROAD EXTENSION  
DRAIN  
SEWER LINE  
ELECTRIC LINE  
WATER LINE  
TRANSFORMER  
EPABX & CCTV LINE  
FIRE HYDRANT  
PATHWAY  
PARK & GREEN

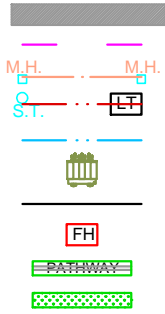

DWG.No.

NSC/LAYOUT/CP/2025/01

DATE

FEB. 2025


SIZE

A1

SCALE

1 : 100

NORTH

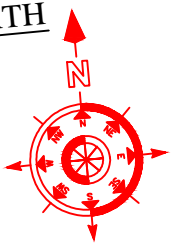

OWNER'S NAME AND SIGNATURE  
ABHIYAAN BUILDCON PVT. LTD. THROUGH DIRECTOR ANUBHAV VERMA. averma.abhiyaan@gmail.com, 9307502104

ARCHITECT'S NAME AND SIGNATURE  
Vatika Singh  
CA/2011/51859

STRUCTURE ENGINEER

Prayagraj Development Authority

Building Plan Application Number  
PDA/LD/24-25/1129

Sanctioned On

16 Apr 2025

Valid Till

20 Apr 2030

Approved By

Amit Pal (Vice Chairman)

Examined By

T P Singh (Chief Town Planner)

Ajeet Kumar Singh (Secretary)

Amit Pal (Vice Chairman)