

PROJECT  
**PROPOSED GROUP HOUSING**  
 {PHASE-01}  
 FOR  
**"METRO CITY"**  
 AT  
 AT KHASRA NO.827,828,829 & 835 VILLAGE -  
 GANESHPUR PARGNA- SHIVPUR  
 DISST. - VARANASI

CLIENT

DEVELOPERS  
**KARTIKEY DEVELOPERS**

REMARK

DRG. TITLE  
**SAZRA SUPERIMPOSED PLAN**

DATE	DRG. NO.
JULY-2025	

NORTH	REV.

NOTES


DRAWN BY

ARCHITECT

PUNIT SRIVASTAV



**PUNIT SRIVASTAV**  
**VASTULIPI**  
 ARCHITECTS, DESIGNERS & PLANNERS  
 vastulipi@gmail.com, 07800396999  
 www.vastulipi.com

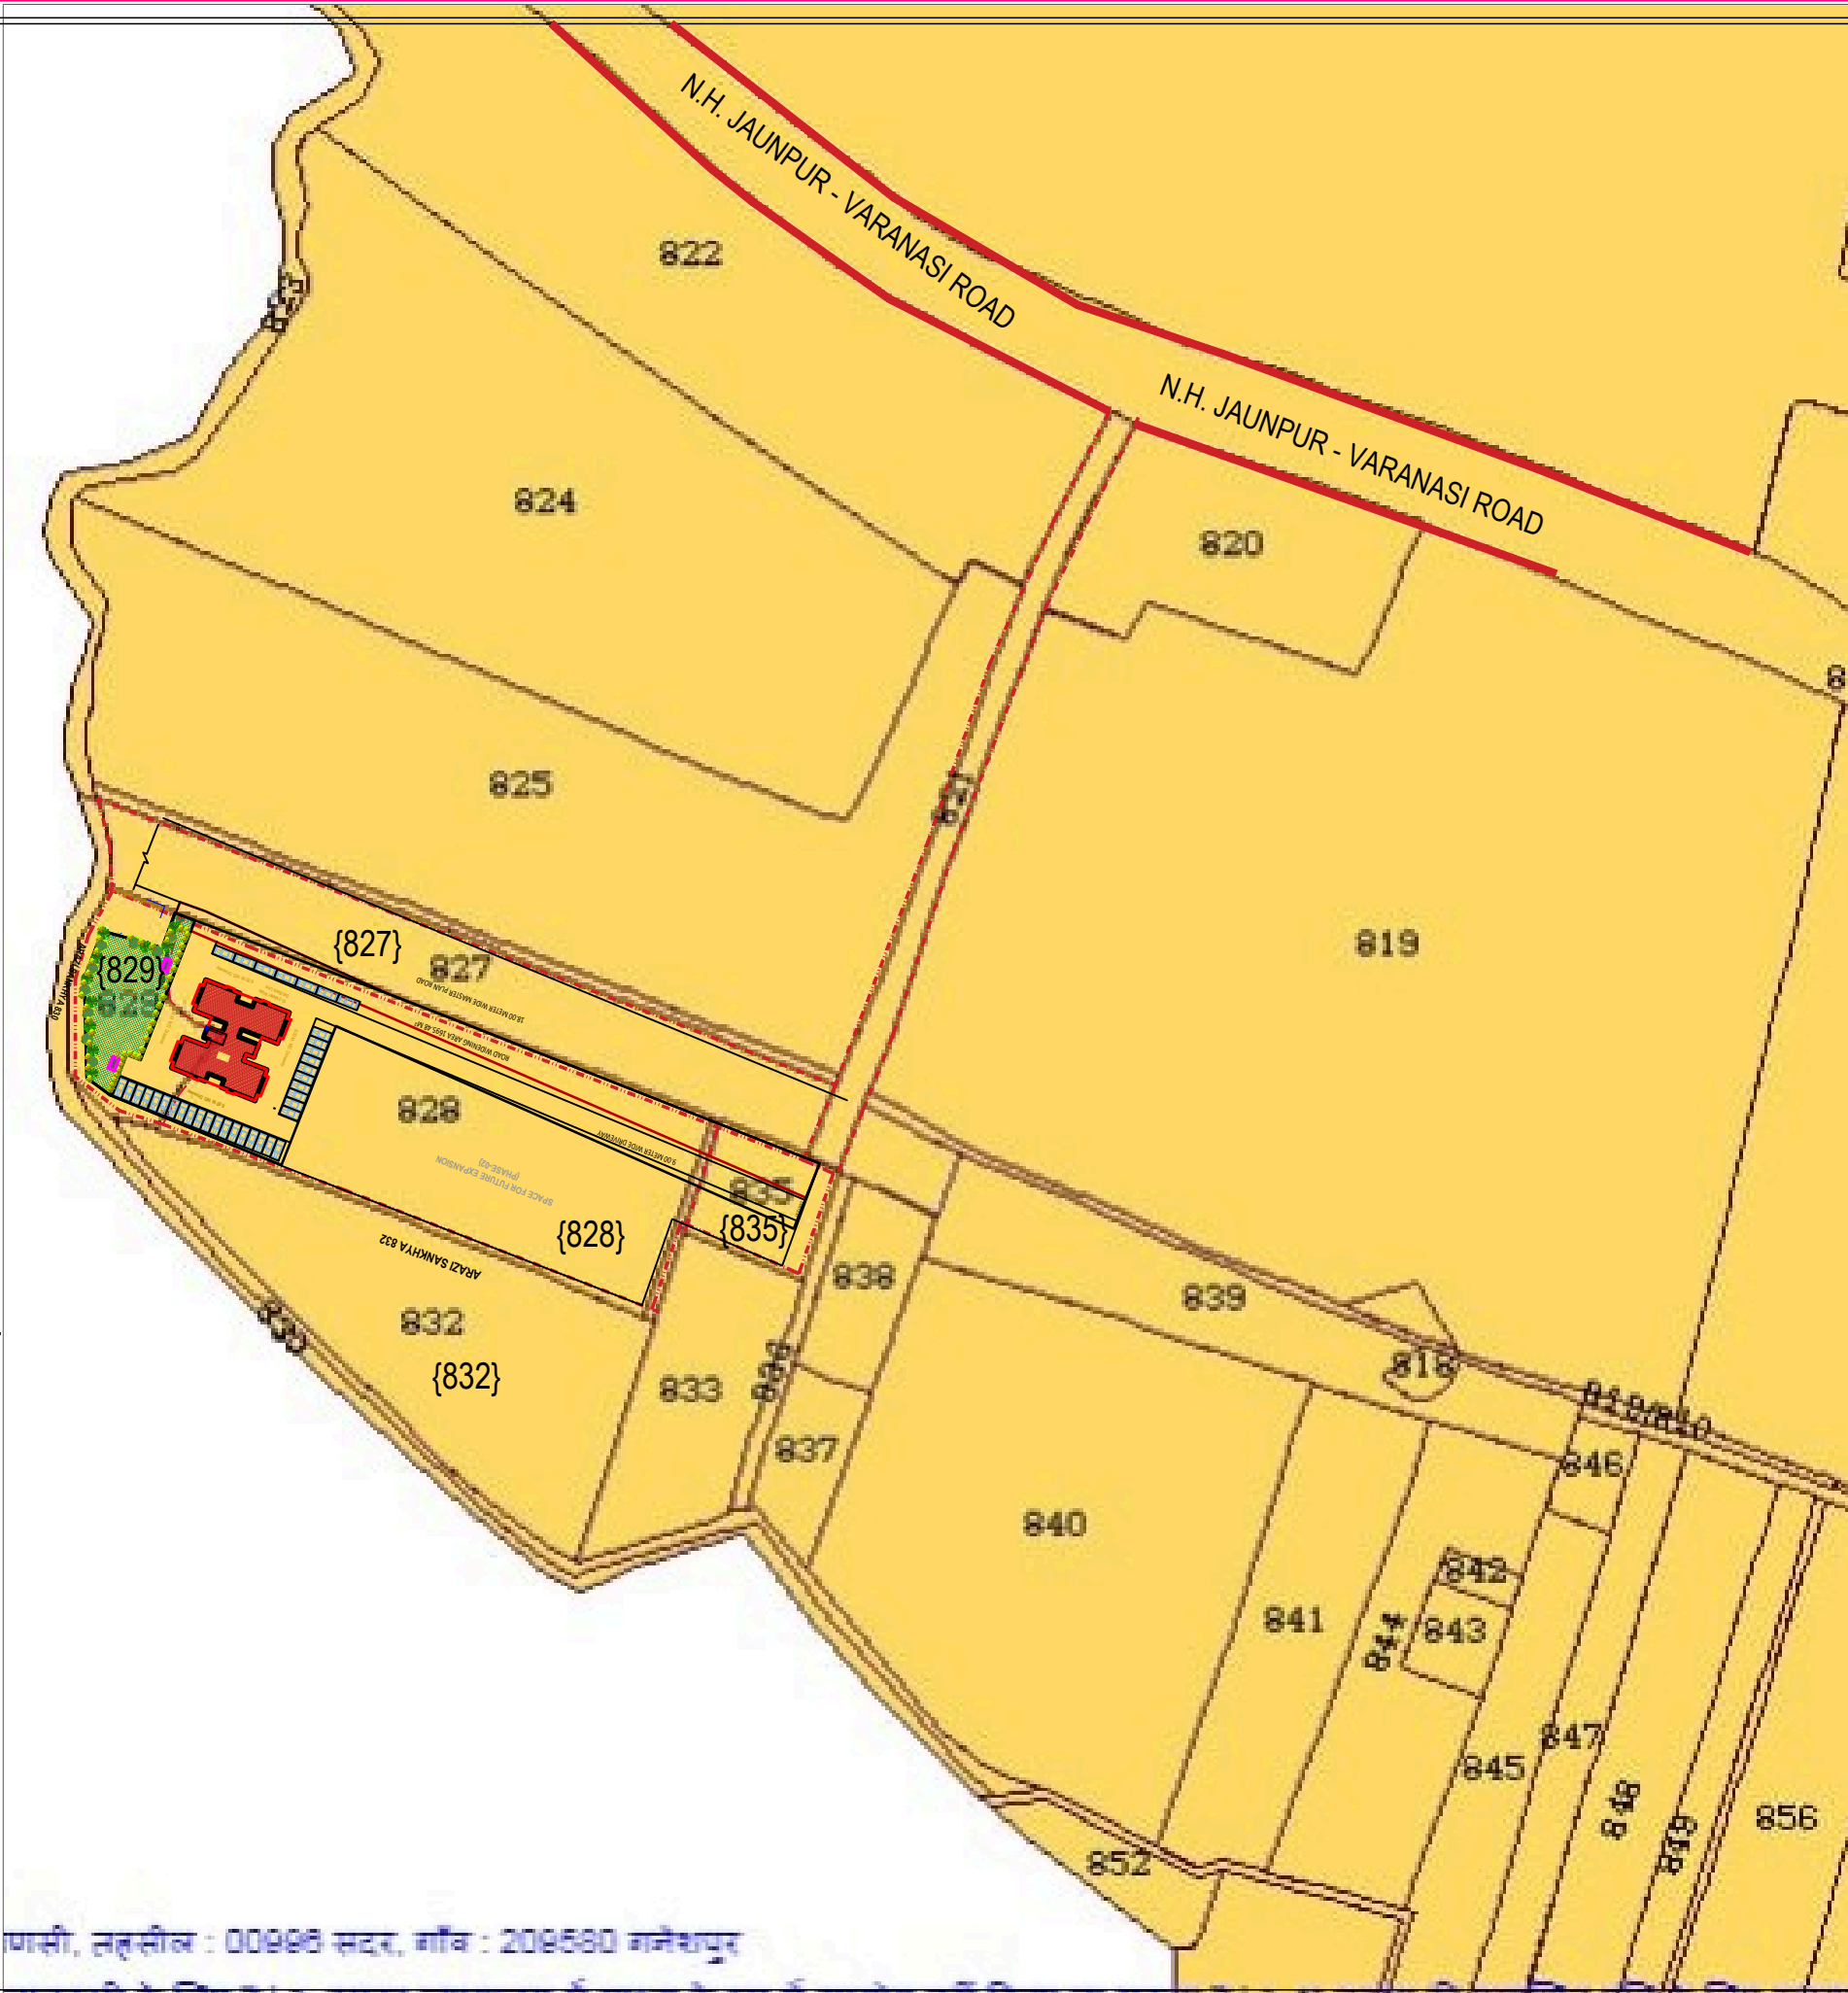

{827}

