


GENERAL NOTE  
 These drawings and accompanying specifications as Instruments of service are the exclusive property of THE HOUSE OF ARCHITECTS and their use and publications shall be restricted to the original site for which they were prepared.  
 Reuse, reproduction or publication by any method in whole or part is prohibited except by written permission from the Architect.  
 Title to these plans and specifications shall remain with the Architect without prejudice and visual contact with them shall constitute prima facie evidence of acceptance of these restrictions.  
 Contractor must verify dimensions on the job and report discrepancies, if any, to his office.  
 Drawings are NOT to be SCALED; written dimensions are to be followed.

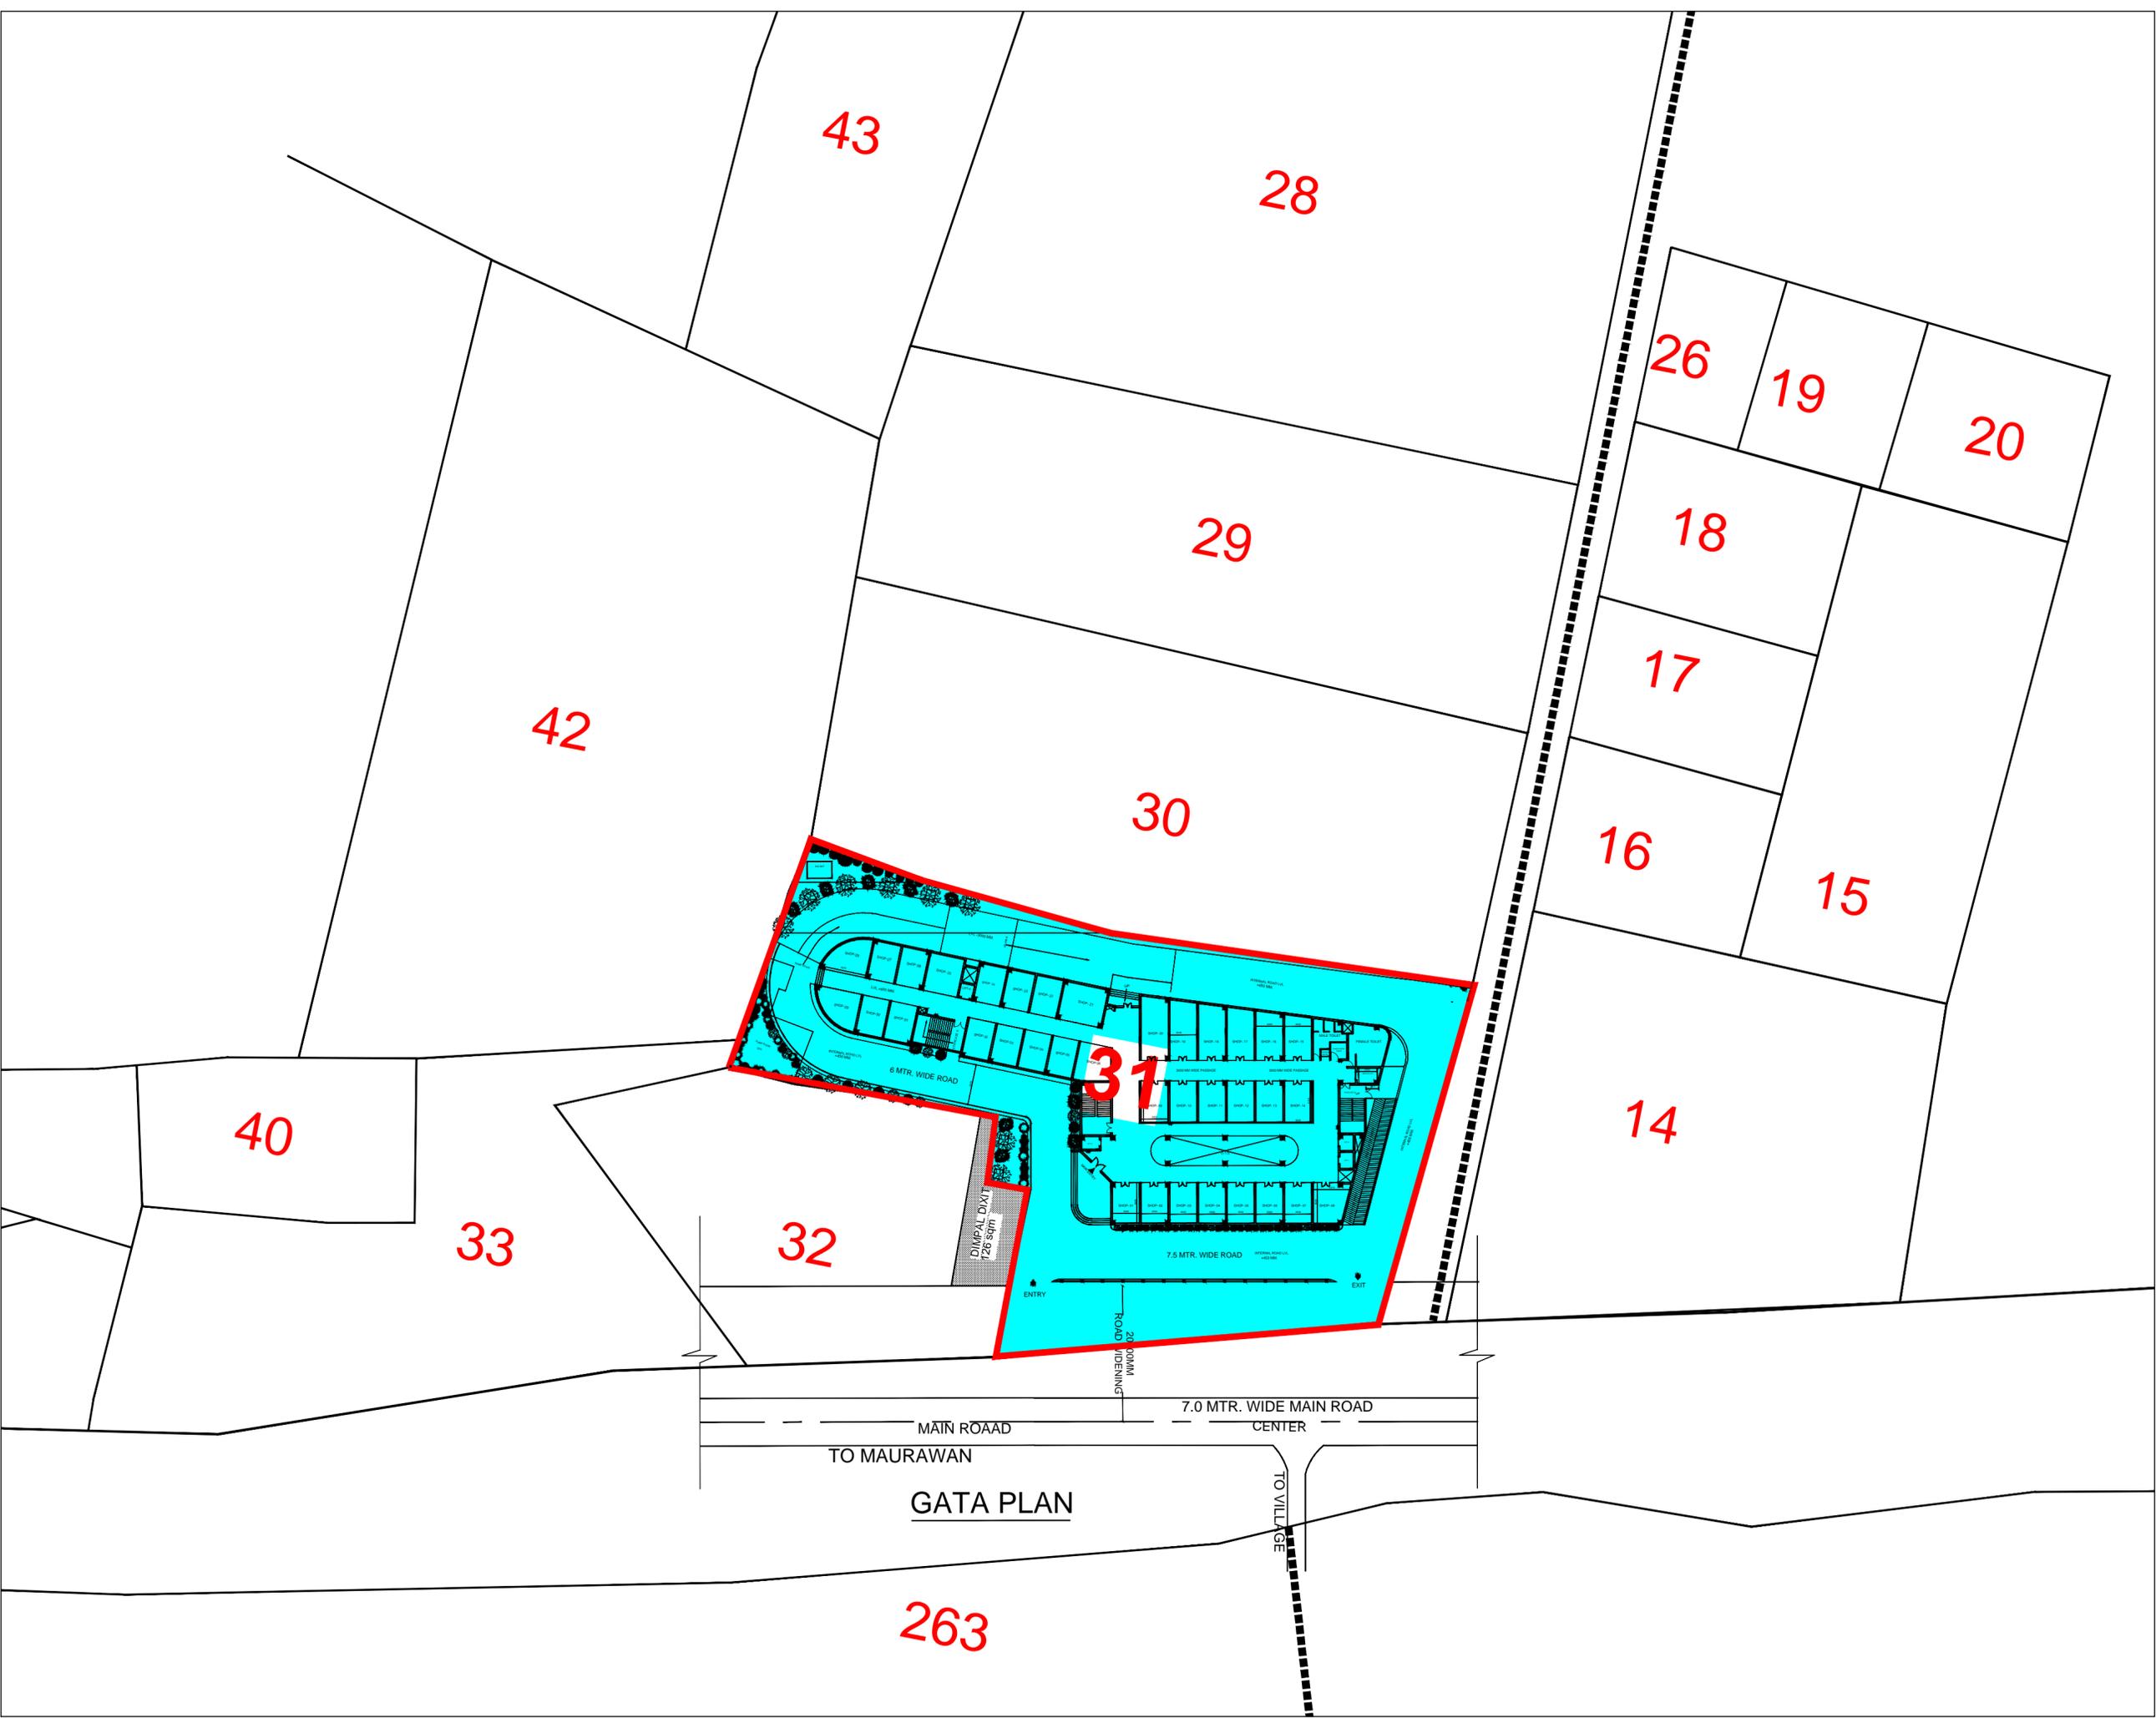

|   |           |
|---|-----------|
| SIGNS   | DIRECTION |
| <input type="checkbox"/> FOR TENDER<br><input checked="" type="checkbox"/> FOR APPROVAL<br><input type="checkbox"/> FOR EXECUTION<br><input type="checkbox"/> FOR INFORMATION |           |

SHEET TITLE -

**GATA PLAN**

SHEET NO. - 01      REV. NO. -

SCALE -      DATE -

CLIENT -  
 FUHAAR INFRAREALTY PVT. LTD.

PROJECT TITLE -  
 PROPOSED THE ELORA  
 COMMERCIAL & STUDIO APARTMENT

CHECKED BY -      SIGN & STAMP  
 Ar. AMIR KIDWAI

DRAWN BY -  
 Ar. ABHISHEK SINGH

**GATA PLAN**

263