





PROJECT :	
Proposed Group Housing at Kharsa No. 1048 & 1061 (Kharsa no. 01004), Villi-Noor Nagar, Raj Nagar Extension, Ghazalabad	
OWNER NAME : Infraeigis Constructions Private Limited	
DEVELOPER : Infraeigis Constructions Private Limited	
SHEET TITLE : SUPERIMPOSE MAP	
DATE :	DRG. NO. :
SCALE : NORTH	
OWNER'S SIGN	
 ARCHITECT: DIPANKAR MITRA B. ARCH. BEINGAL ENGG. COLLEGE. (P.L.) REGN. NUMBER CA / 2003 31084	
ARCHITECT'S SIGN EMAIL ID. = dipanmitra77@gmail.com PH. NO. = +91-84477471022 AR. DIPANKAR MITRA	

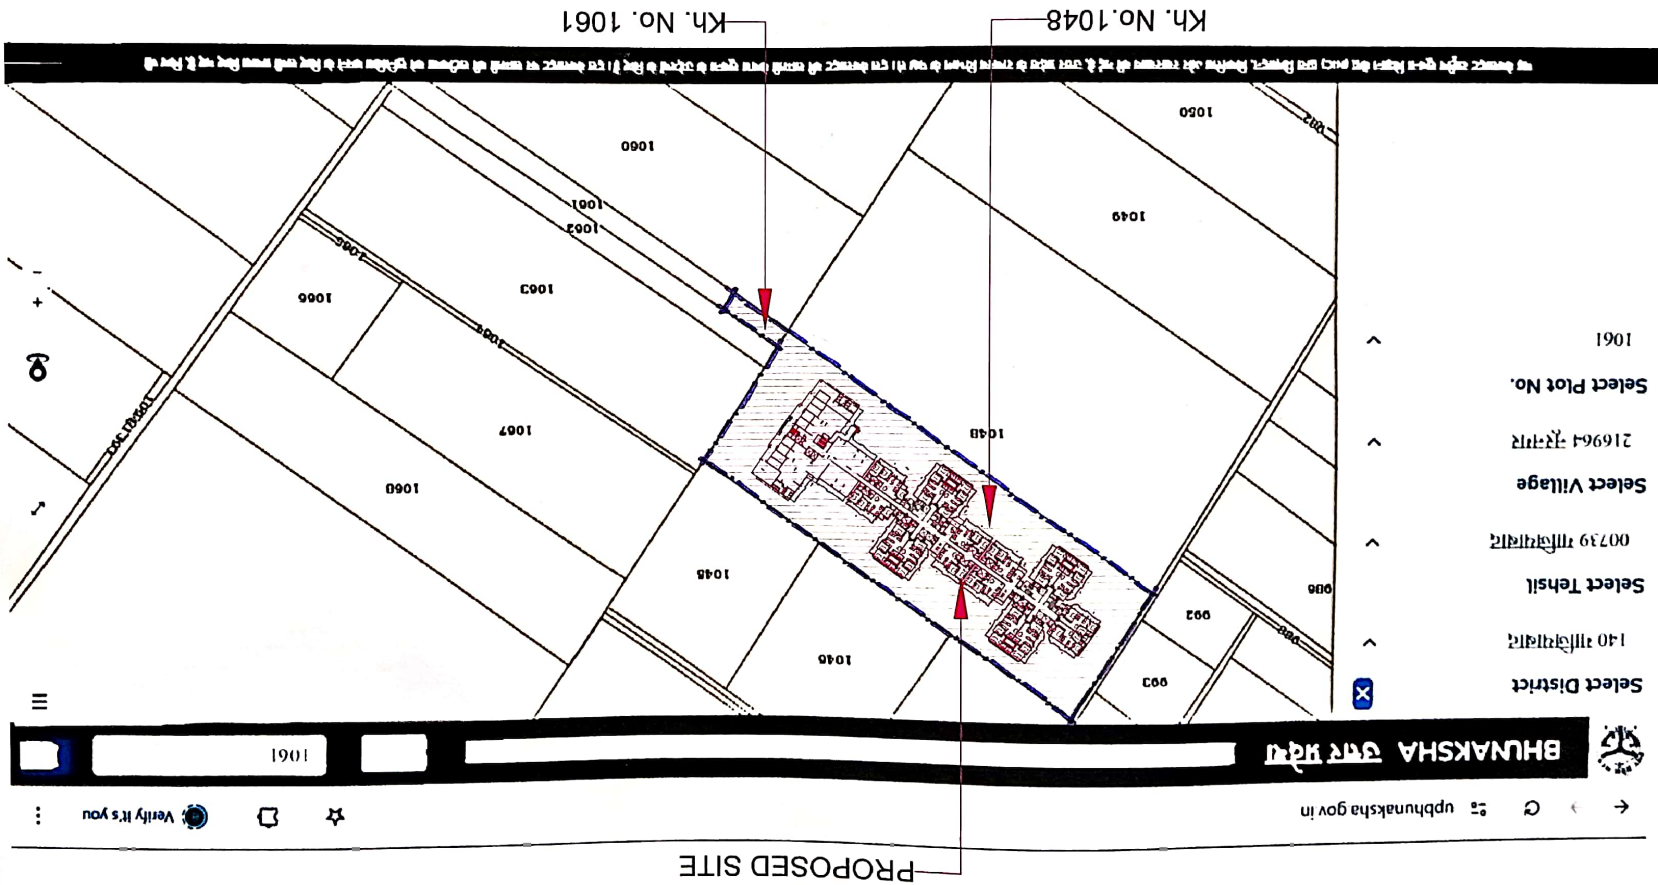

SUPERIMPOSE MAP	
PROJECT :	
Proposed Group Housing at Khasra No. 1048 & 1061 (Khata no. 01004), Vill- Noor Nagar, Raj Nagar Extension, Ghaziabad	
OWNER NAME :	
Infraegis Constructions Private Limited.	
DEVELOPER :	
Infraegis Constructions Private Limited.	
SHEET TITLE :	
SUPERIMPOSE MAP	
DATE :	DRG. NO
SCALE :	NORTH.
OWNER'S SIGN	ARCHITECT'S SIGN
 ARCHITECT: DIPANJAN MITRA B. ARCH (BENGAL ENGG. COLLEGE. (D.U) REGN. NUMBER CA / 2003 31084	
ARCHITECTS AR. DIPANJAN MITRA PH. NO. = +91-8447741022 EMAIL ID. = dipanjanmitra77@gmail.com	

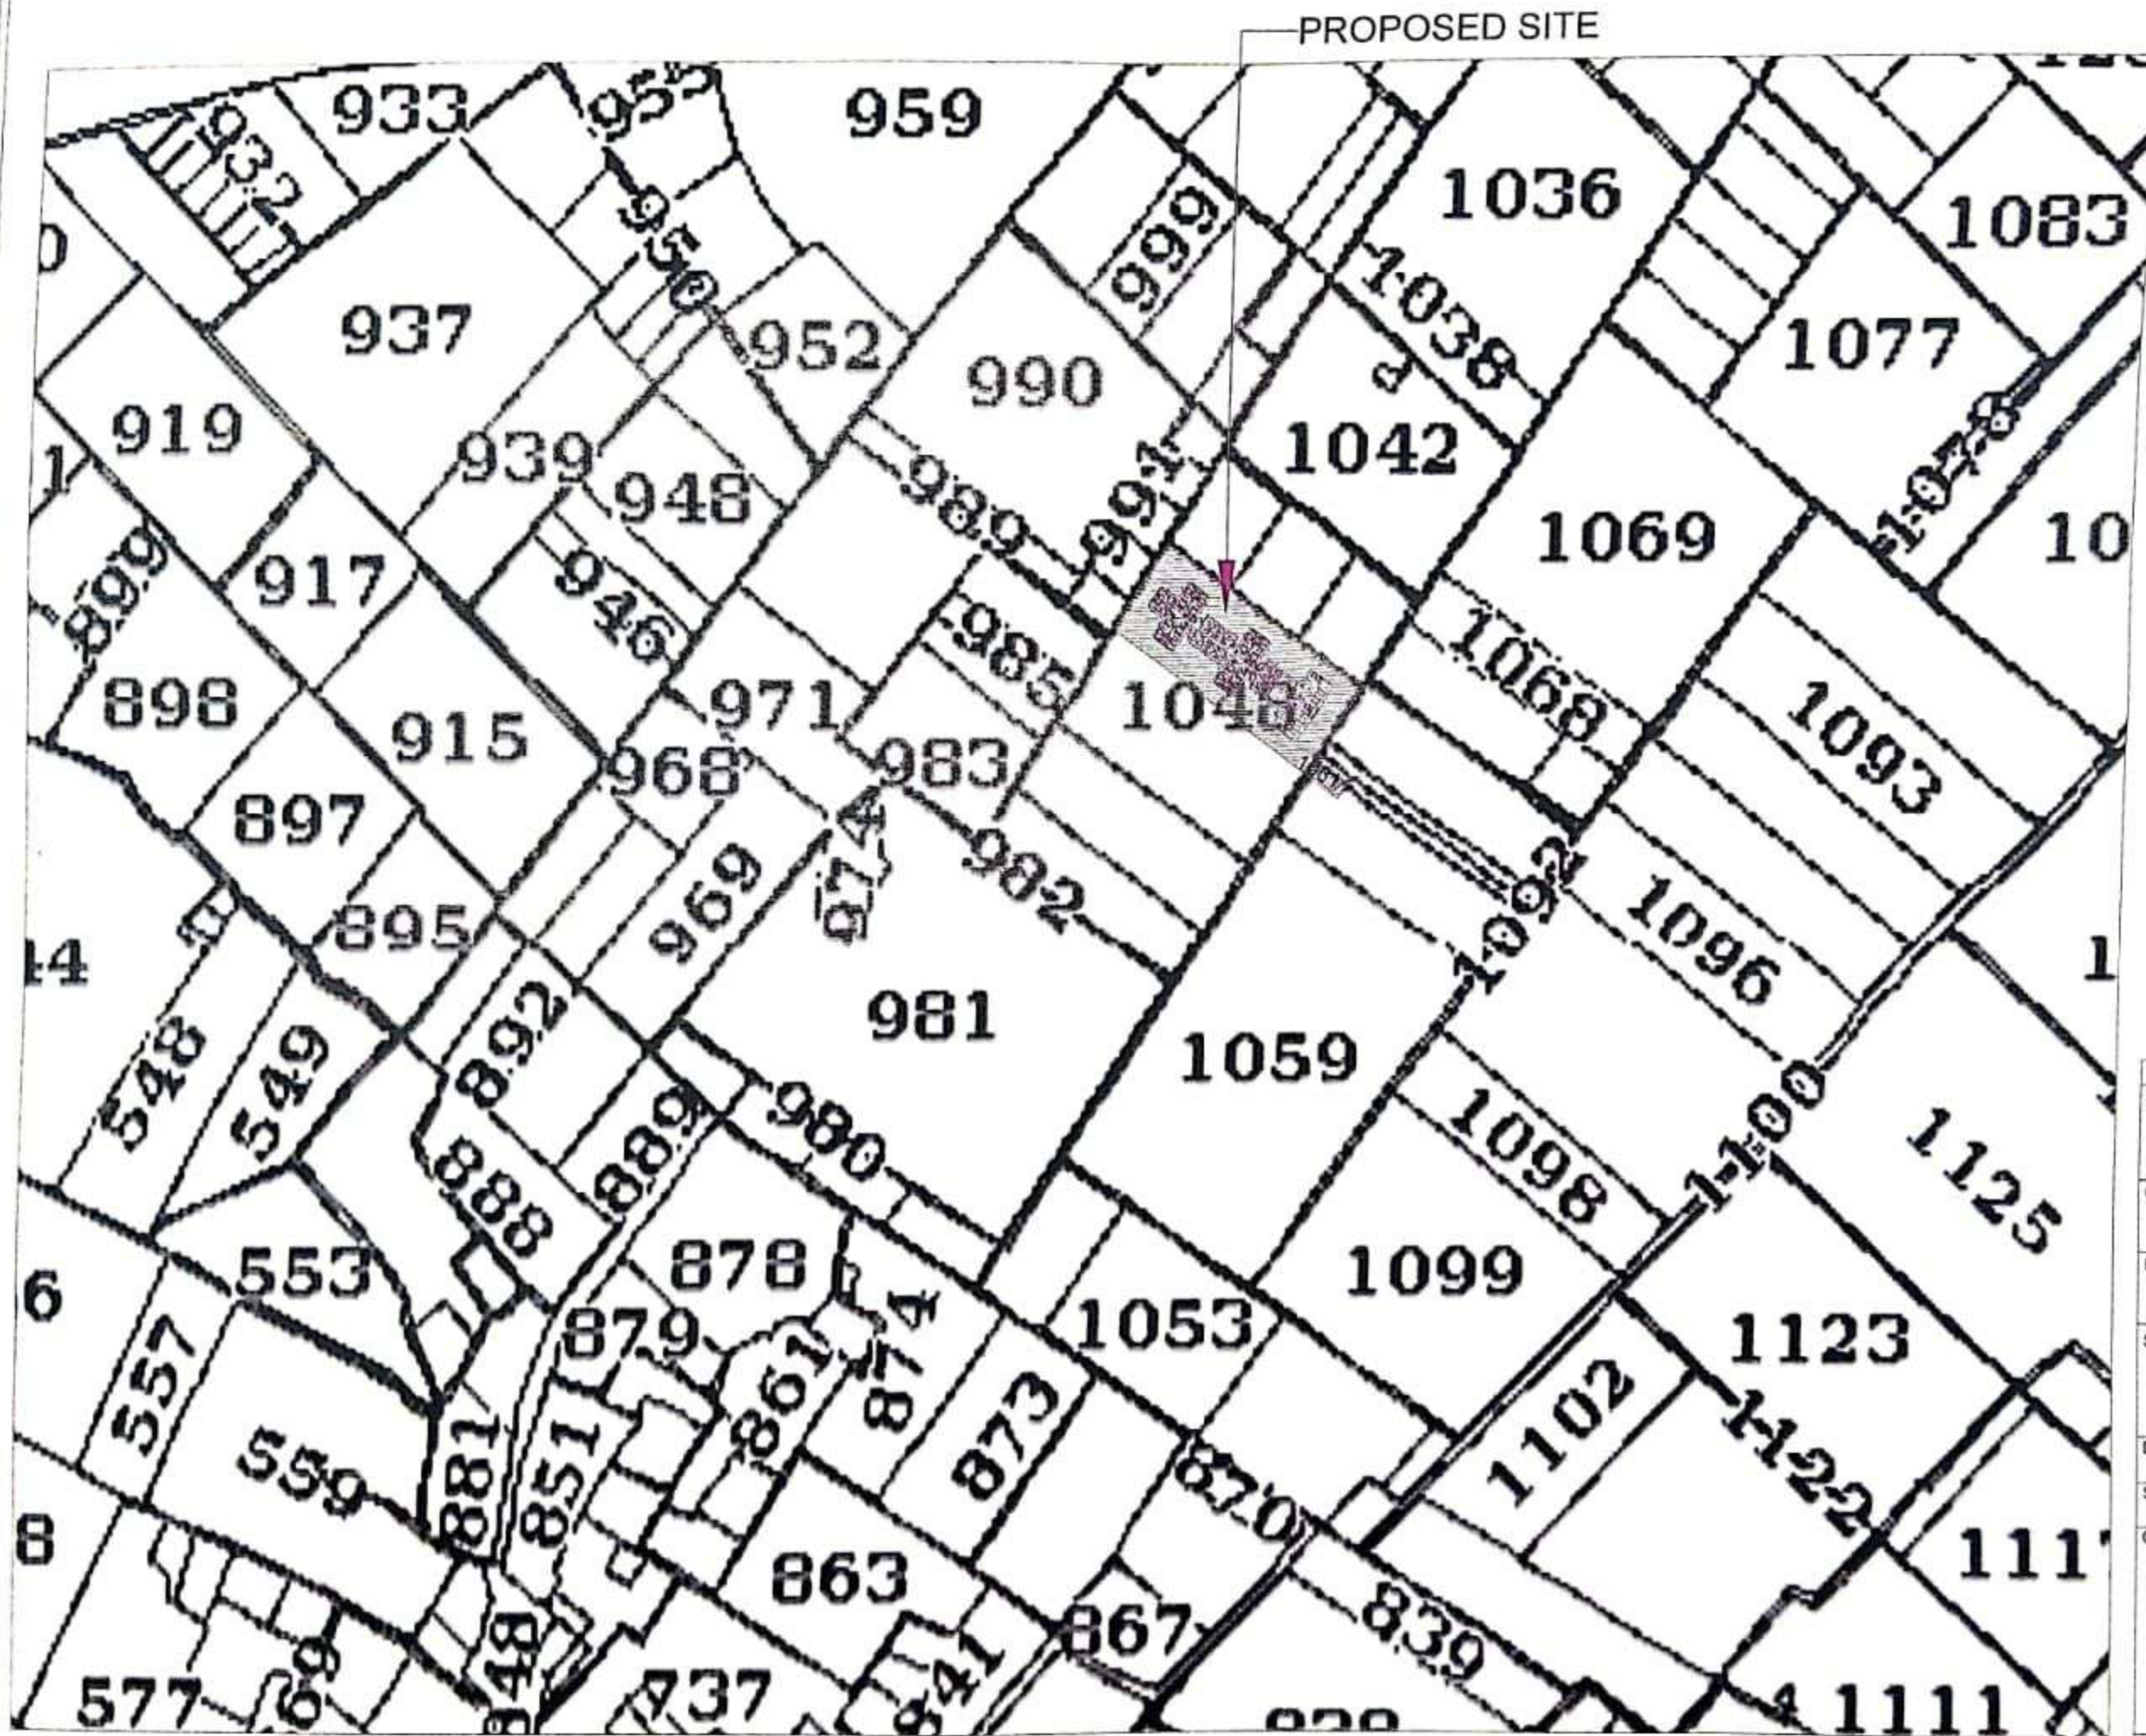

SUPERIMPOSE MAP	
PROJECT : Proposed Group Housing at Khasra No. 1048 & 1061 (Khata no. 01004), Vill- Noor Nagar, Raj Nagar Extension, Ghaziabad	
OWNER NAME : Infraegis Constructions Private Limited.	
DEVELOPER : Infraegis Constructions Private Limited.	
SHEET TITLE : SUPERIMPOSE MAP	
DATE :	DRG.NO :
SCALE :	NORTH:
OWNER'S SIGN	ARCHITECT'S SIGN
ARCHITECTS: AR. DIPANJAN MITRA PH. NO. = +91-8447741022 EMAIL ID. = dipanjanmitra77@gmail.com	