


PROPOSED SITE
ORO DYNASTY

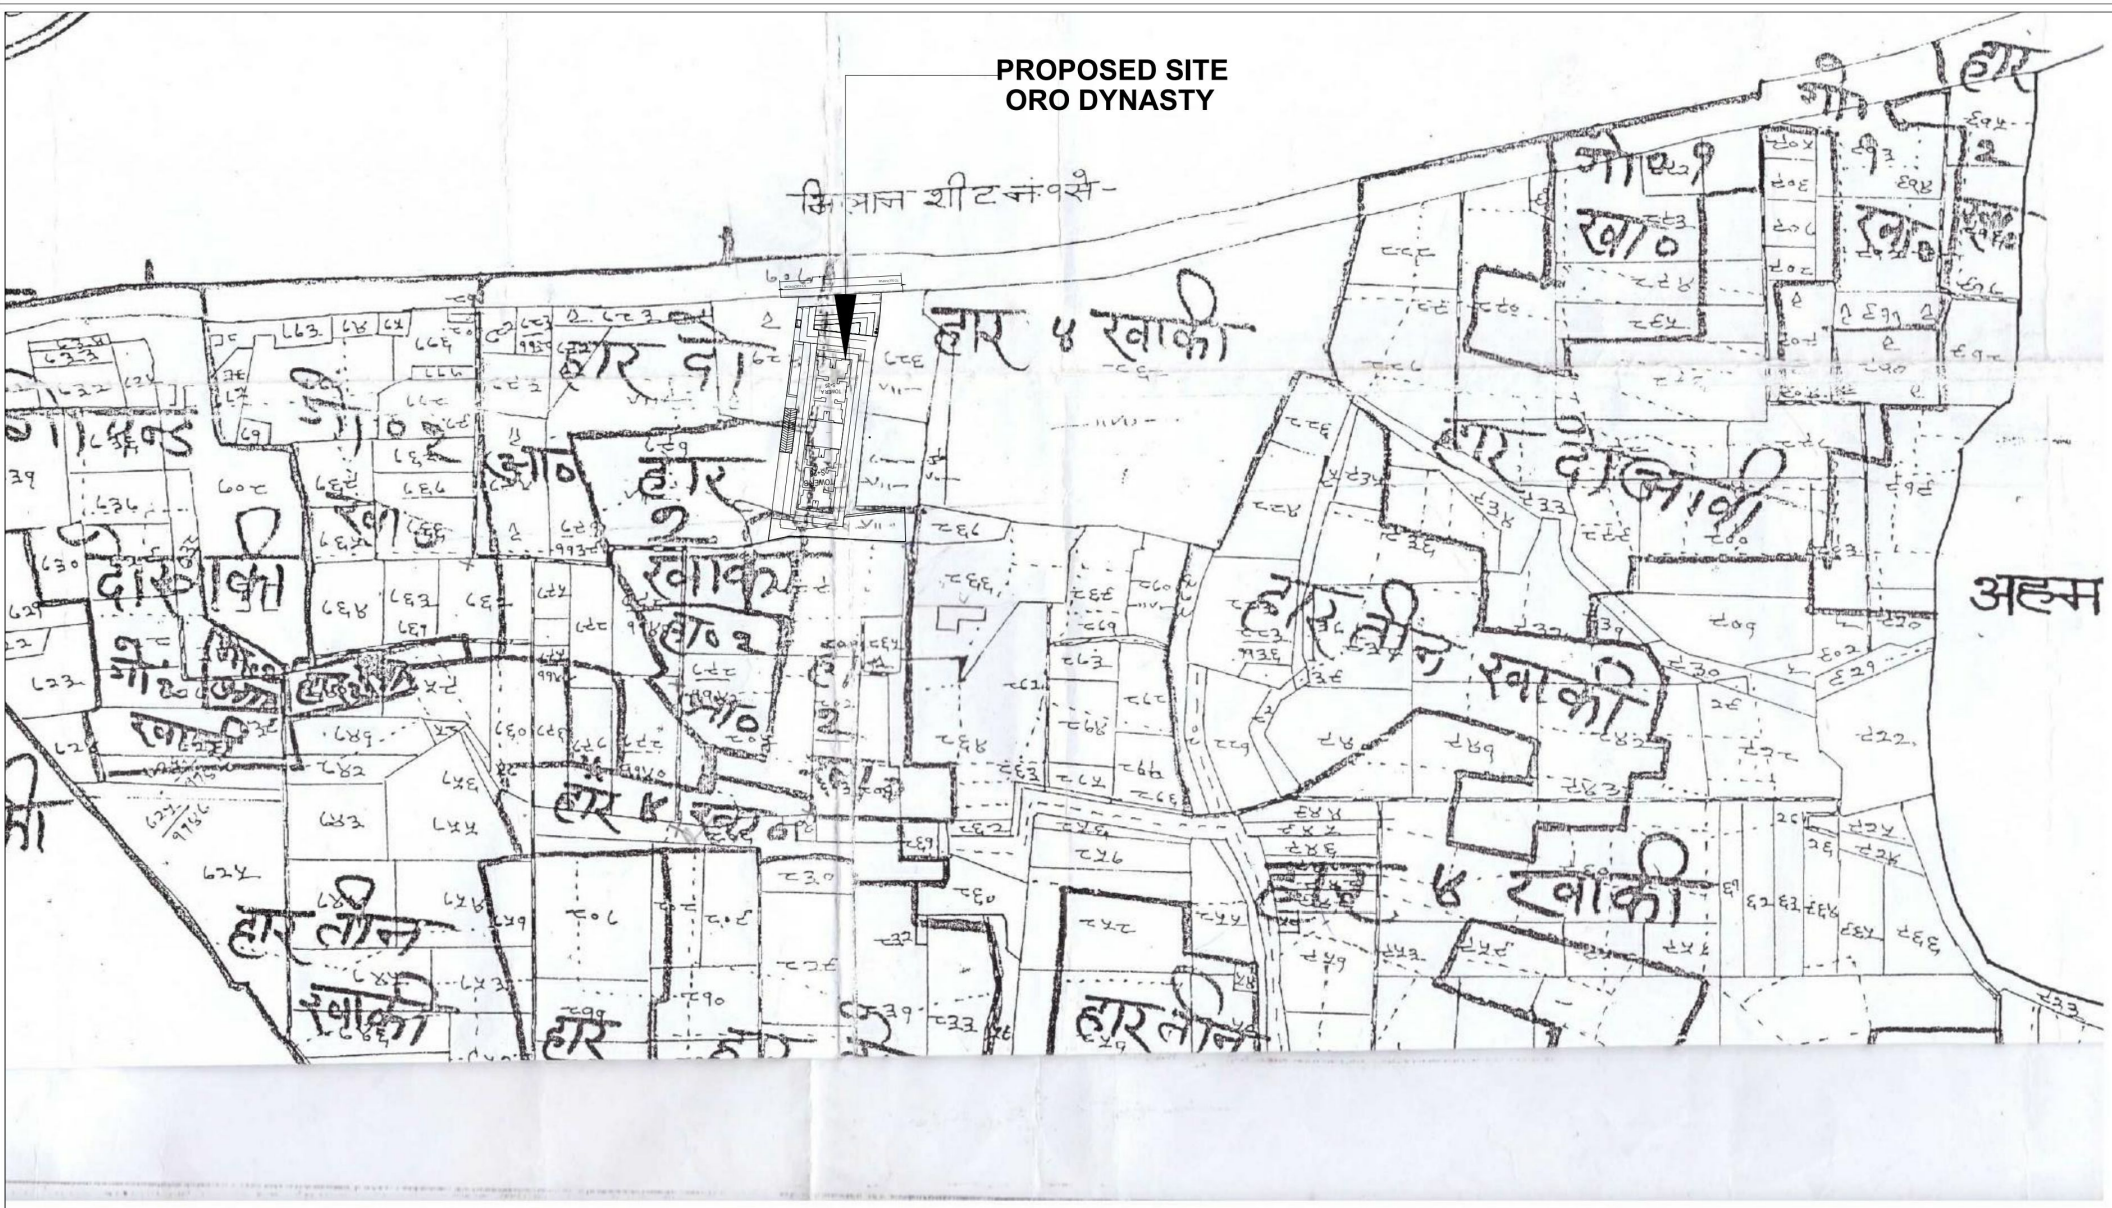

PROJECT TITLE :
PROPOSED SUBMISSION DRAWING FOR THE GROUP HOUSING { COMMERCIAL BLOCK }
AT KHASRA NO- 784(P), 790(P), 791(P) & 792 KHA(P), VILLAGE - SARASWAN , TEHSIL
SAROJNI NAGAR AT LUCKNOW
OWNER - MR. MANOJ SINGH CHAUHAN DEVELOPERS - M/S. ORO REAL INFRA L.L.P

ARCHITECTS:-
K DESIGN
Design consultant
405, Avalon appts, M.G. Road, New Mangla puri,
New Delhi-110030
M.No. 9711800082
Email:- architectrakeshsharma@gmail.com

Rakesh Sharma
Rakesh Kumar Sharma
Regd. Architect
CA/91/13698