


रचित
कीजा
मत

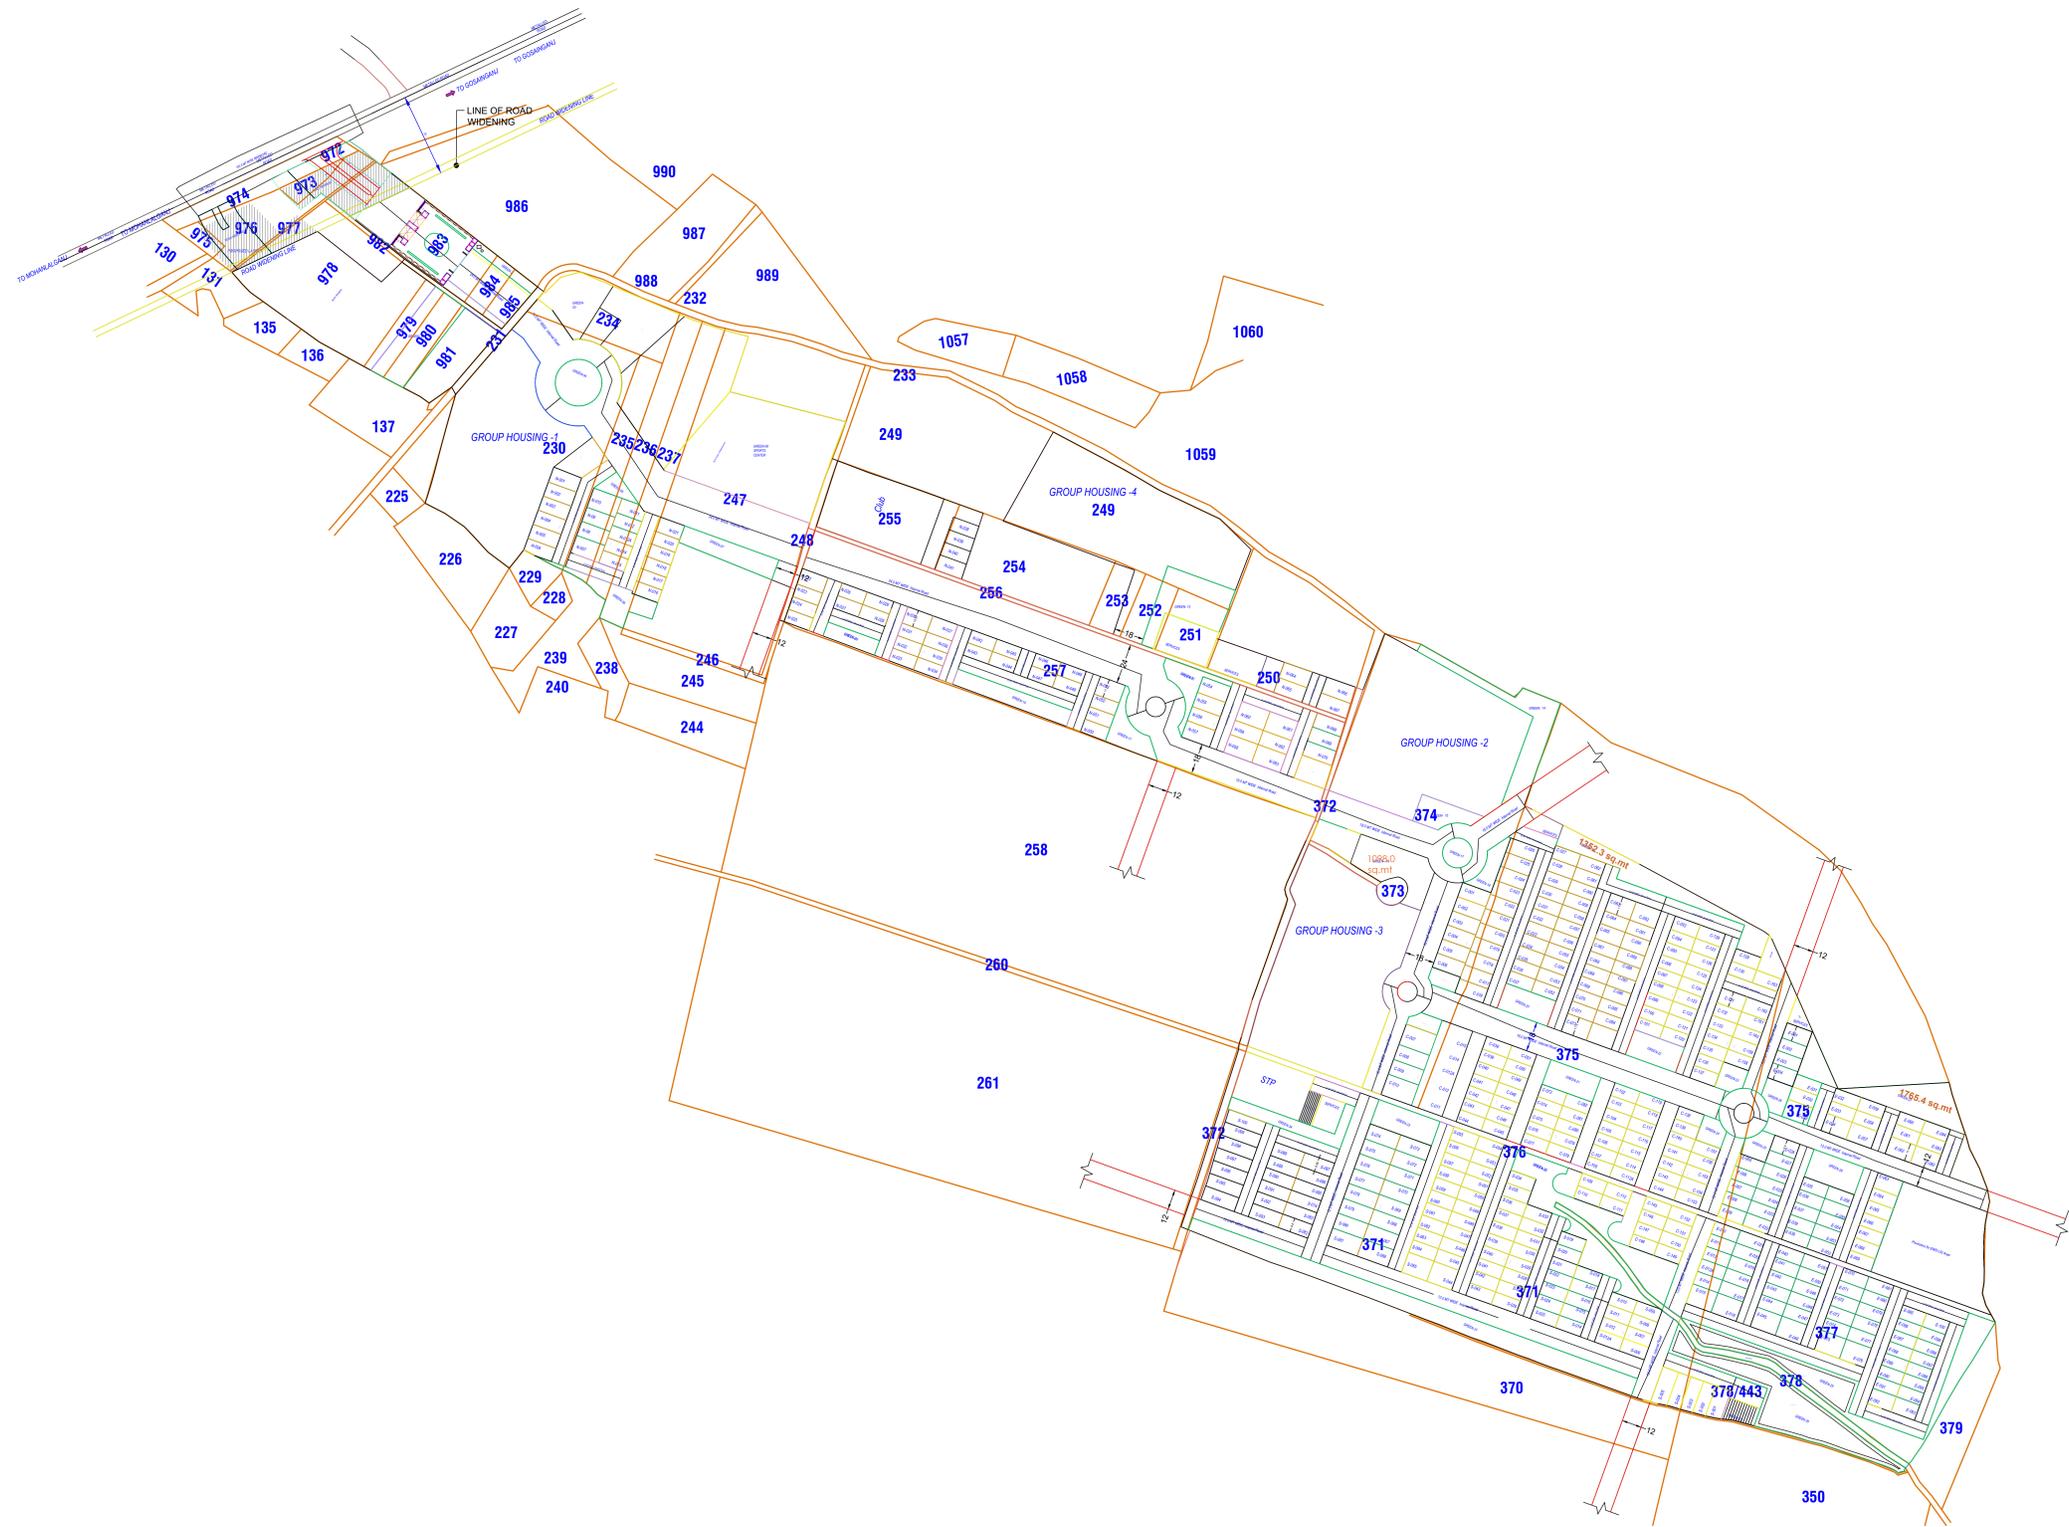

LAYOUT PLAN



OWNER'S NAME AND SIGNATURE
 M/S. ELDECO HOUSING & INDUSTRIES LTD AND M/S. GARV CONSTRUCTIONS PVT LTD AND M/S. CARNATION REALTORS PVT LTD AND M/S. KHWAISH CONSTRUCTIONS PVT LTD AND M/S. FACILITY CONSTRUCTIONS PVT LTD & M/S ASCENDANCY CONSTRUCTIONS PVT. LTD., siddiqui@eldecousing.co.in, 9792102346

ARCHITECT'S NAME AND SIGNATURE
 Rajneesh Kumar
 CA201786949



Lucknow Development Authority

Building Plan Application Number
 LDALD24-25-0492
 Sanctioned On
 19 Jun 2025
 Valid Till
 23 Jun 2030
 Approved By
 Vice Chairman (Vice Chairman)
 Examined By
 Usman Ali Khan (Junior engineer)
 IMTIAZ AHMAD (Junior engineer)
 Anil Sharma (Assistant Engineer)
 Anil Sharma (Executive engineer/Town Planner)
 Kaushendra Kumar Gautam (Chief Town Planner)

Note: - 1) This drawing is prepared as per the current prevailing Building Bye Laws.
 2) If Map sanctioned is used for purpose anything other than stated in application will lead to rejection of Map.

| | | | |
|------------------------|-----------|-------------------|------|
| Total Plot Area: - | 210575.67 | Total FAR Area: - | 0.00 |
| Total Coverage Area: - | 0.00 | Total BUA Area: - | 0.00 |

Gyanendra Verma (Additional Secretary)