



PLOT NO. TC/G-4/4
 AREA OF PLOT: 20717.91 SQM

NORTH : PART TC/G-1 & PARK
 SOUTH : 30.00 M ROAD
 EAST : TC/G-5
 WEST : 30.00 M ROAD

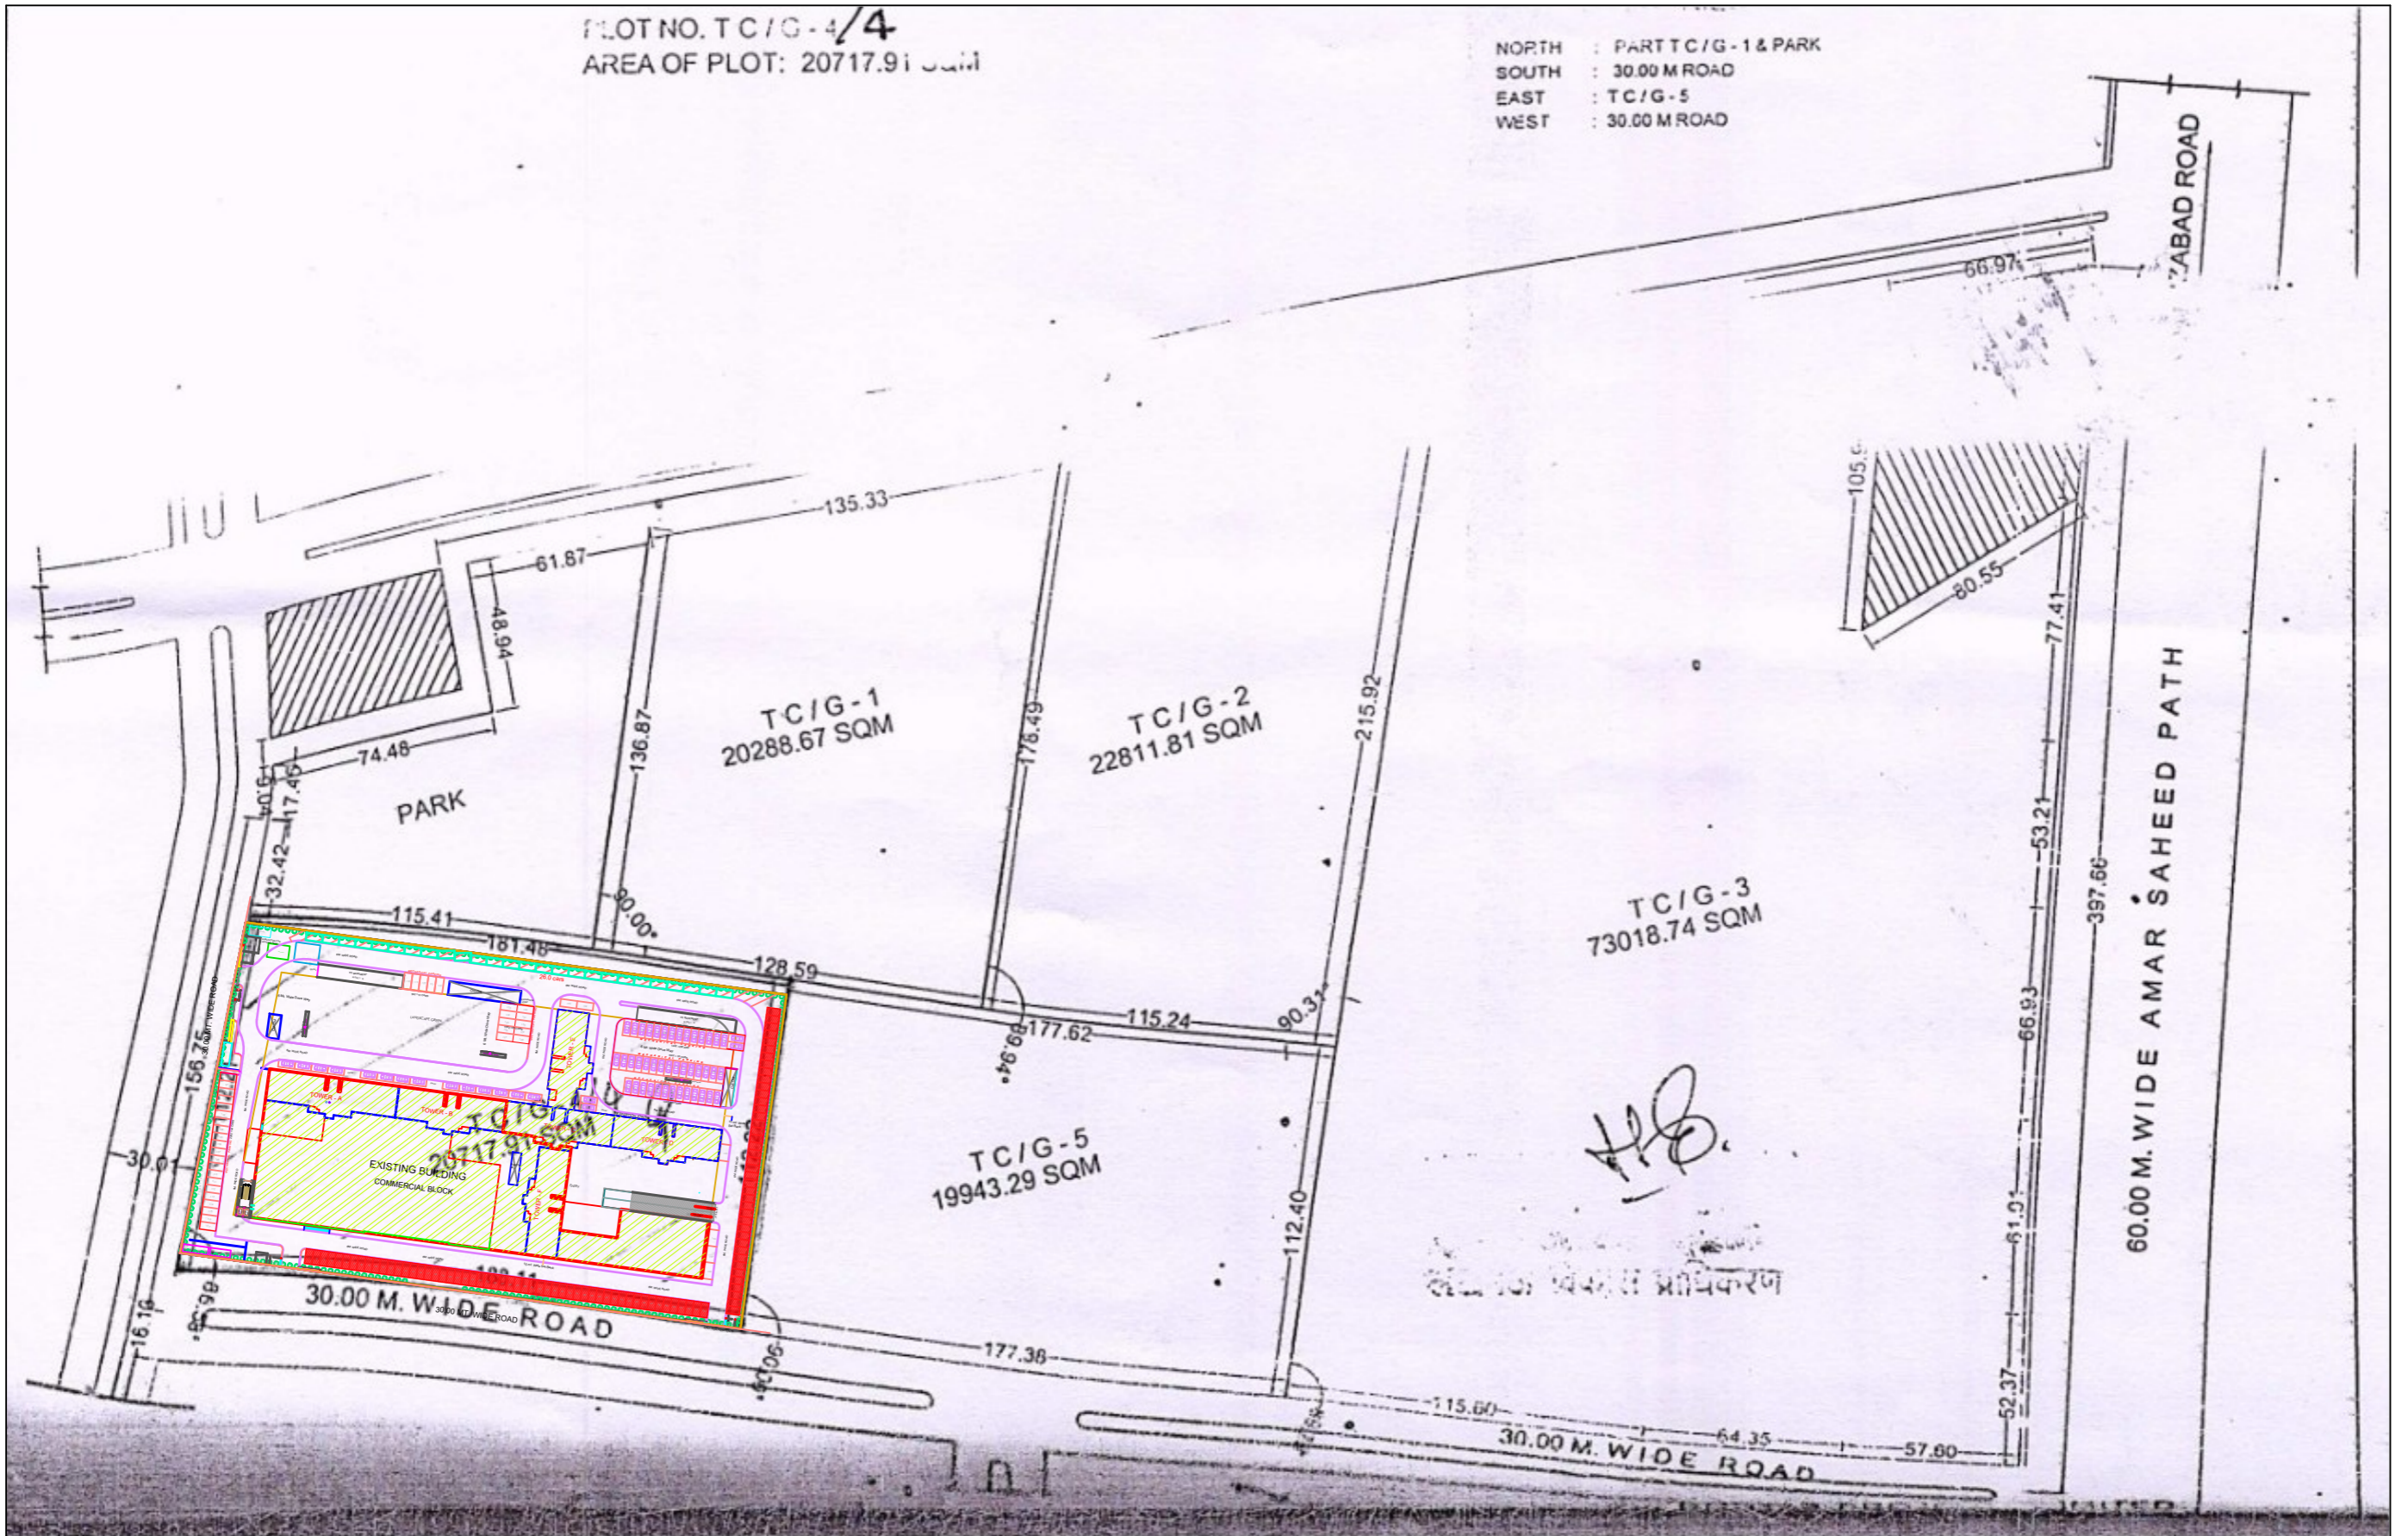

PROJECT:-
PROPOSED COMMERCIAL FLOORS AT EXISTING COMMERCIAL COMPLEX OF ROHTAS GROUP HOUSING ON PLOT NO. TC/G-4/4, AT VIBHUTI KHAND GOMTINAGAR LUCKNOW

TITLE:-
SAJRA PLAN

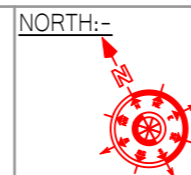

LEGEND:-

- 01-EXISTING AREA SHOWN THUS
- 02-PROPOSED AREA SHOWN THUS
- 03-COMPOUNDED AREA SHOWN THUS

Tarun Singh
 Tarun Sen Singh
 Architect
 Reg.No.-CA/2013/50532