


STAMP OF APPROVAL

PROJECT TITLE:

PROPOSED "MULTIPLEX" FOR
LAND OWNER - Mr. RAGHVENDRA SINGH
S/O LATE DR. UDAIBHAN SINGH &
KHASRA NO 30 MI, MAUZA - BAKWAL,
TEHSIL- SADAR AND DISTRICT - MAU

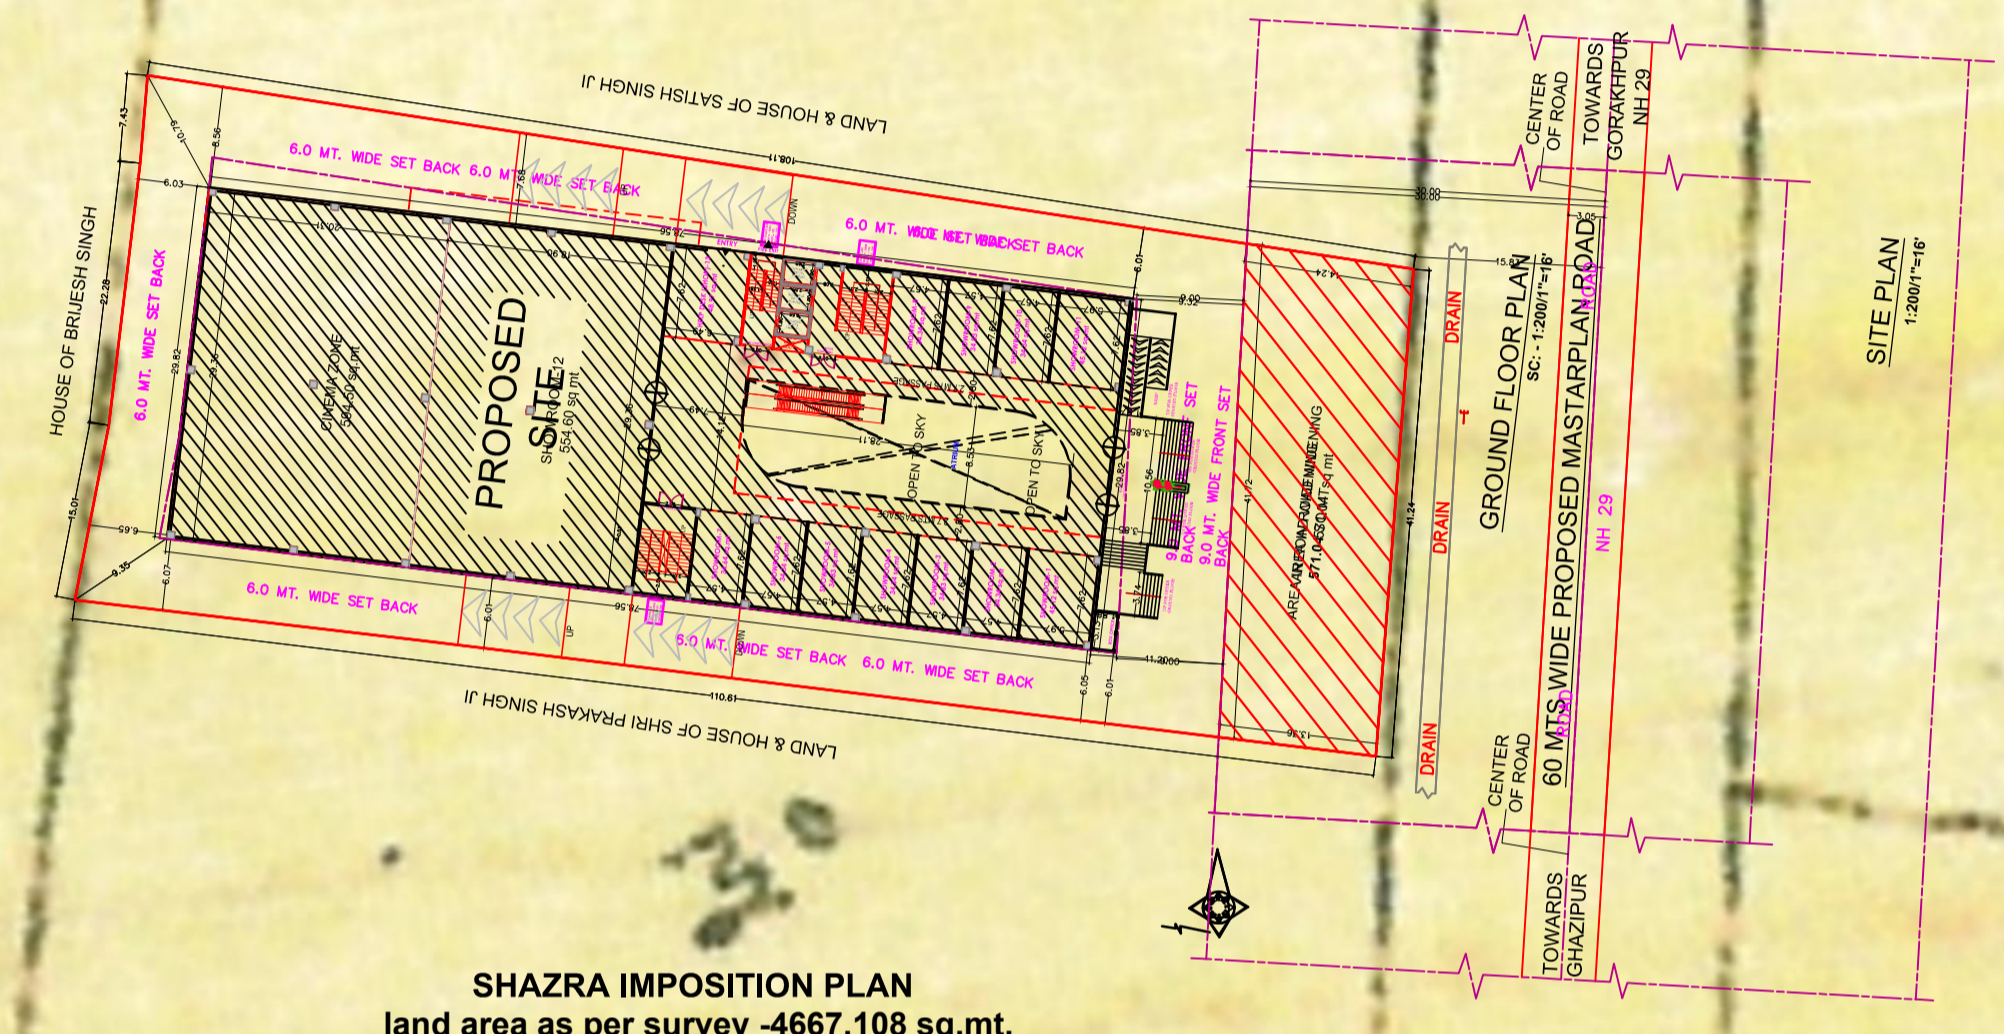

SHAZRA IMPOSITION PLAN
land area as per survey -4667.108 sq.mt.

NOTE:-The area shown in red color is our plot line, and the hatched lined area shows our proposed construction premise and our plot approach road is on arazi no-73.

SAJRA PLAN

SCALE: 1:200/1"=16'
DWN BY: SURAJ CKD BY: ABHINEET

OWNER SIGN.

ARCHITECT SIGNATURE

OMITH ARCHITECTURAL SERVICES

architect Ar. Abhineet Srivastava
C.O.A. Reg. No. - CA/2012/54718 , AIIA
studio "TATSAT", LANE NO-5, SHANKARPURI SECTOR-3
SHIVPUR SAHBAZGUNJ, GORAKHPUR.
mob 09415456443, 08953864405
e-mail arcomith@gmail.com

AR. ABHINEET SRIVASTAVA
B. ARCH. A.I.I.A.
C.O.A. Reg. No. CA/2012/54718

SAJRA PLAN