



PART SAJARA PLAN OF KHASRA NO.- 74 & 88, VILLAGE YAQUT PUR, SHUING MASTER PLAN, (SCALE - NOT TO SCALE)

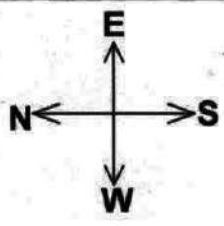


 सजय लाल तामर
 तहसील कोल (अलीगढ़)

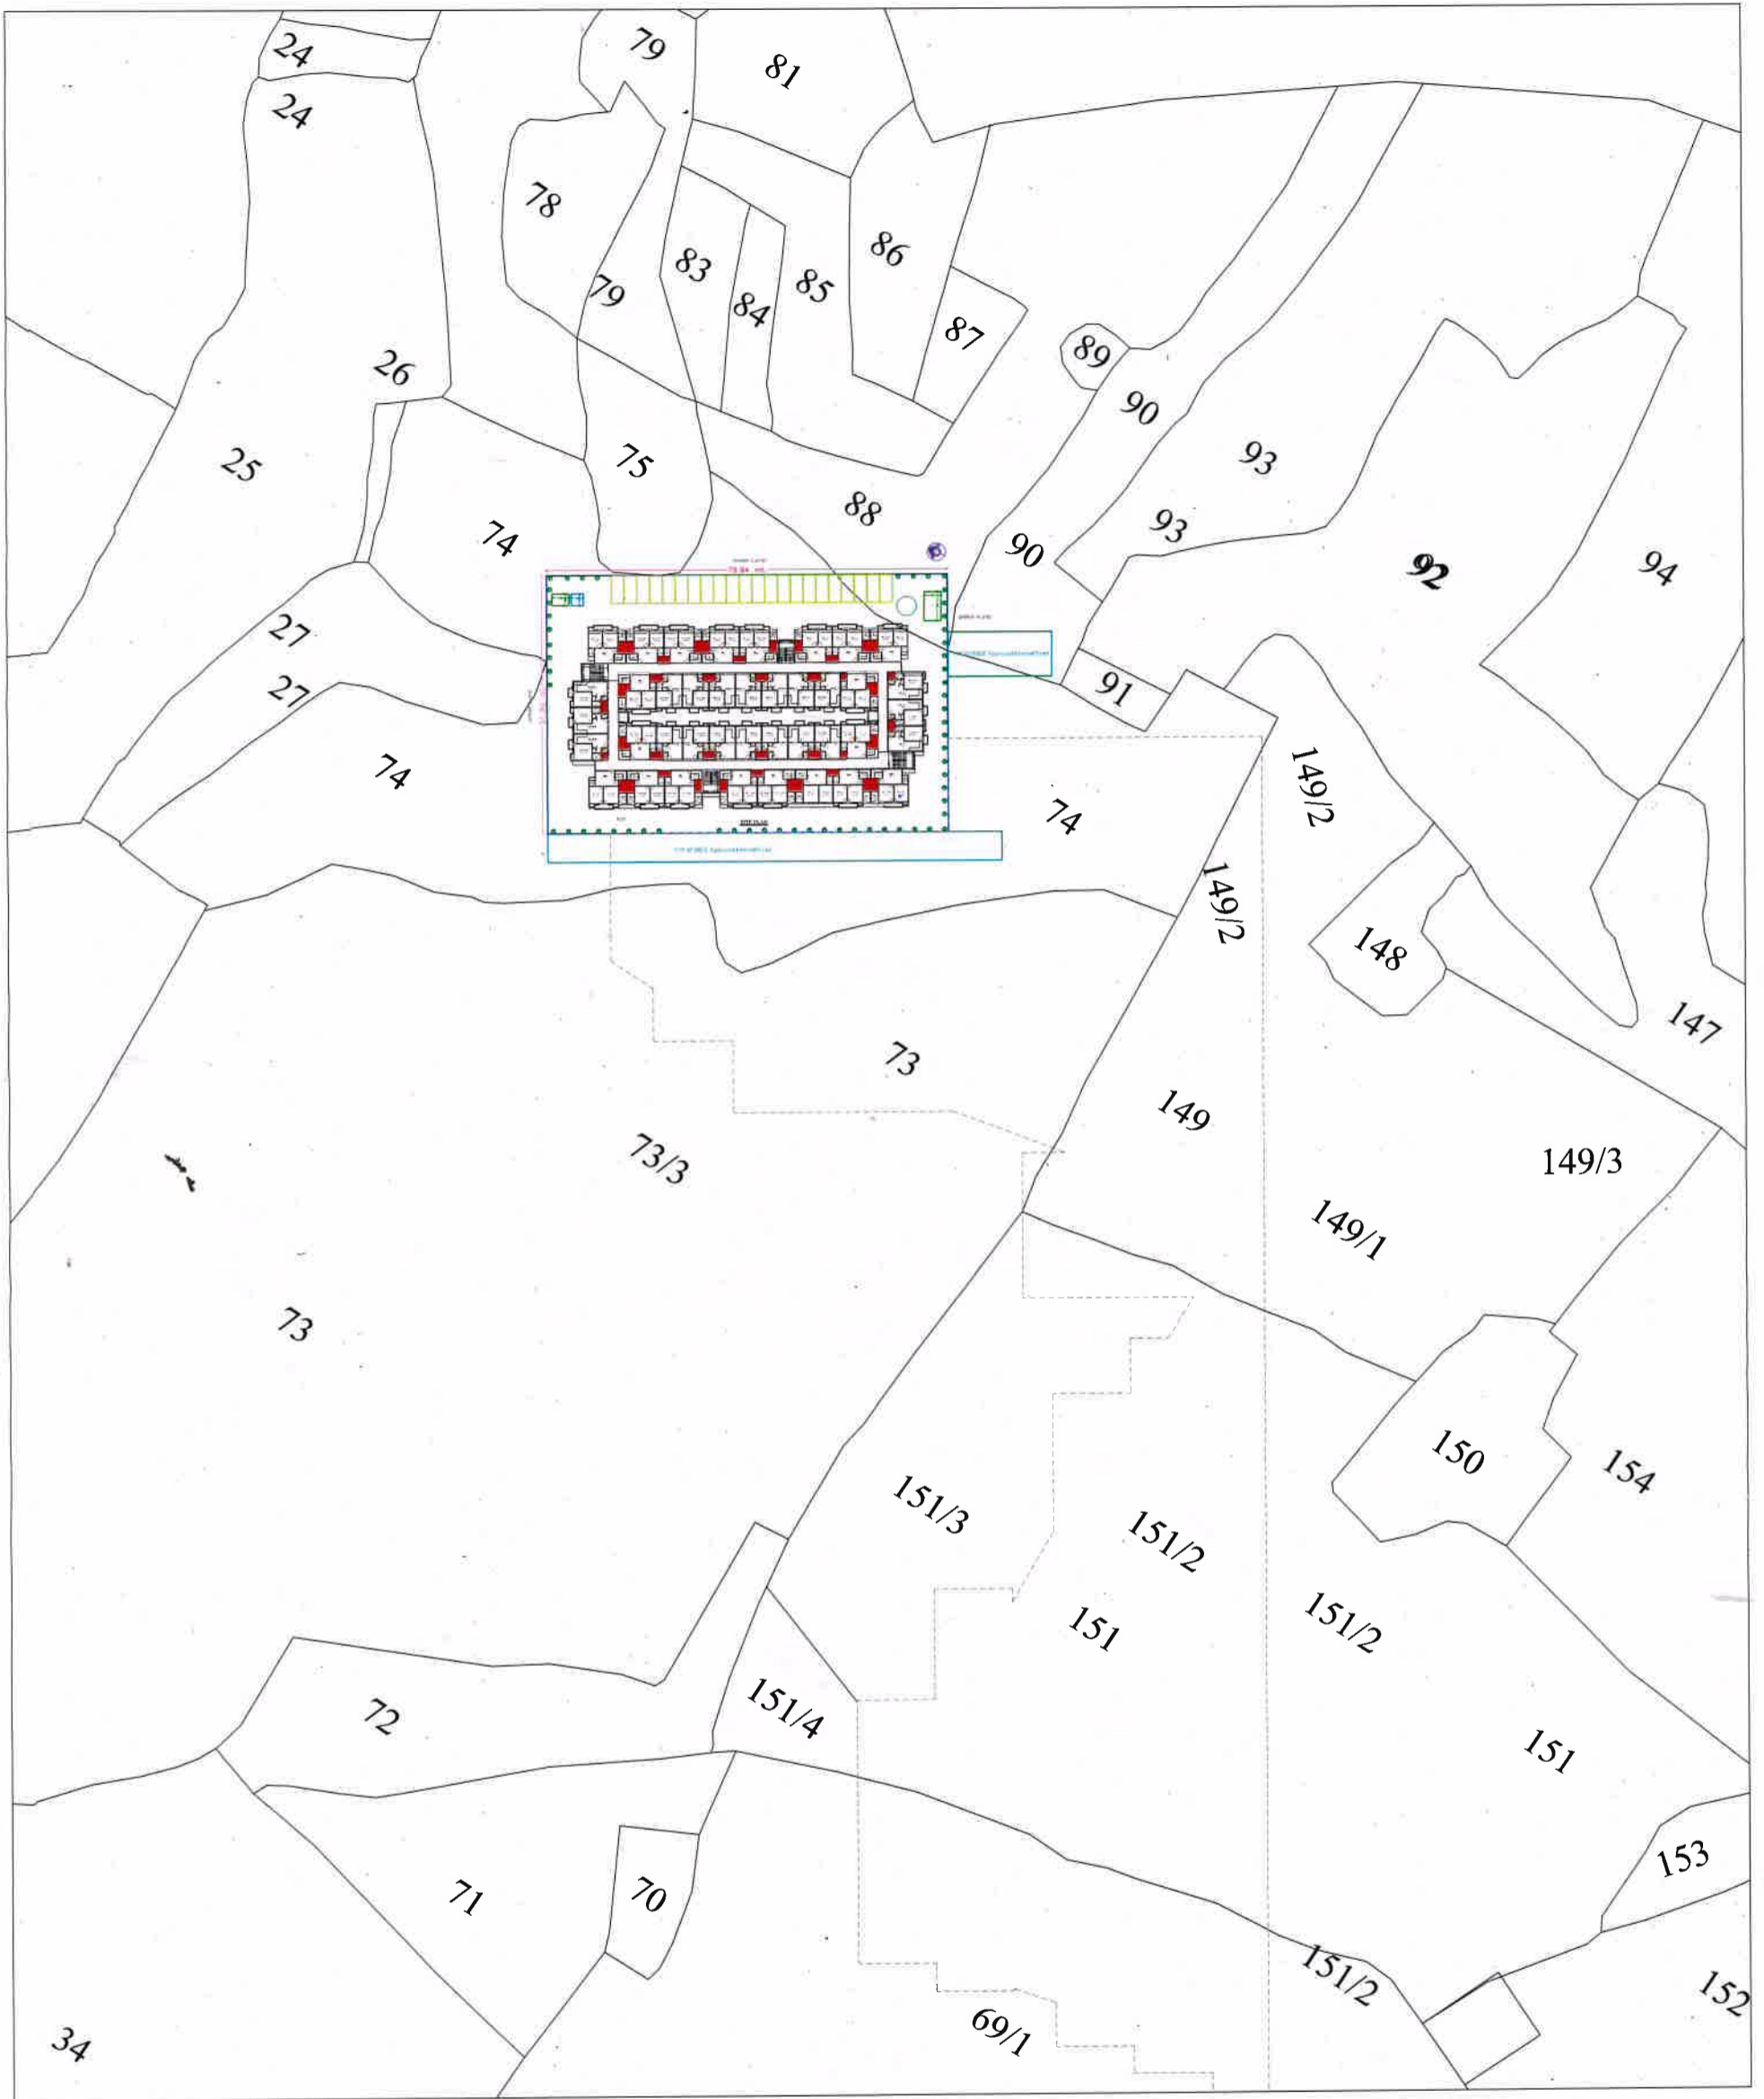

**PART SAJARA PLAN OF KHASRA NO.- 74 & 88, VILLAGE YAQUT PUR,
TEHSIL KOIL, DIST.-ALIGARH, SHUING MASTER PLAN, (SCALE - NOT TO SCALE)**

Manish
Kumar
Srivastav

Digitally signed
by Manish Kumar
Srivastav
Date: 2025.11.16
12:13:00 +05'30'

Ar. Manish Kumar Srivastav
CA/2020/119044