


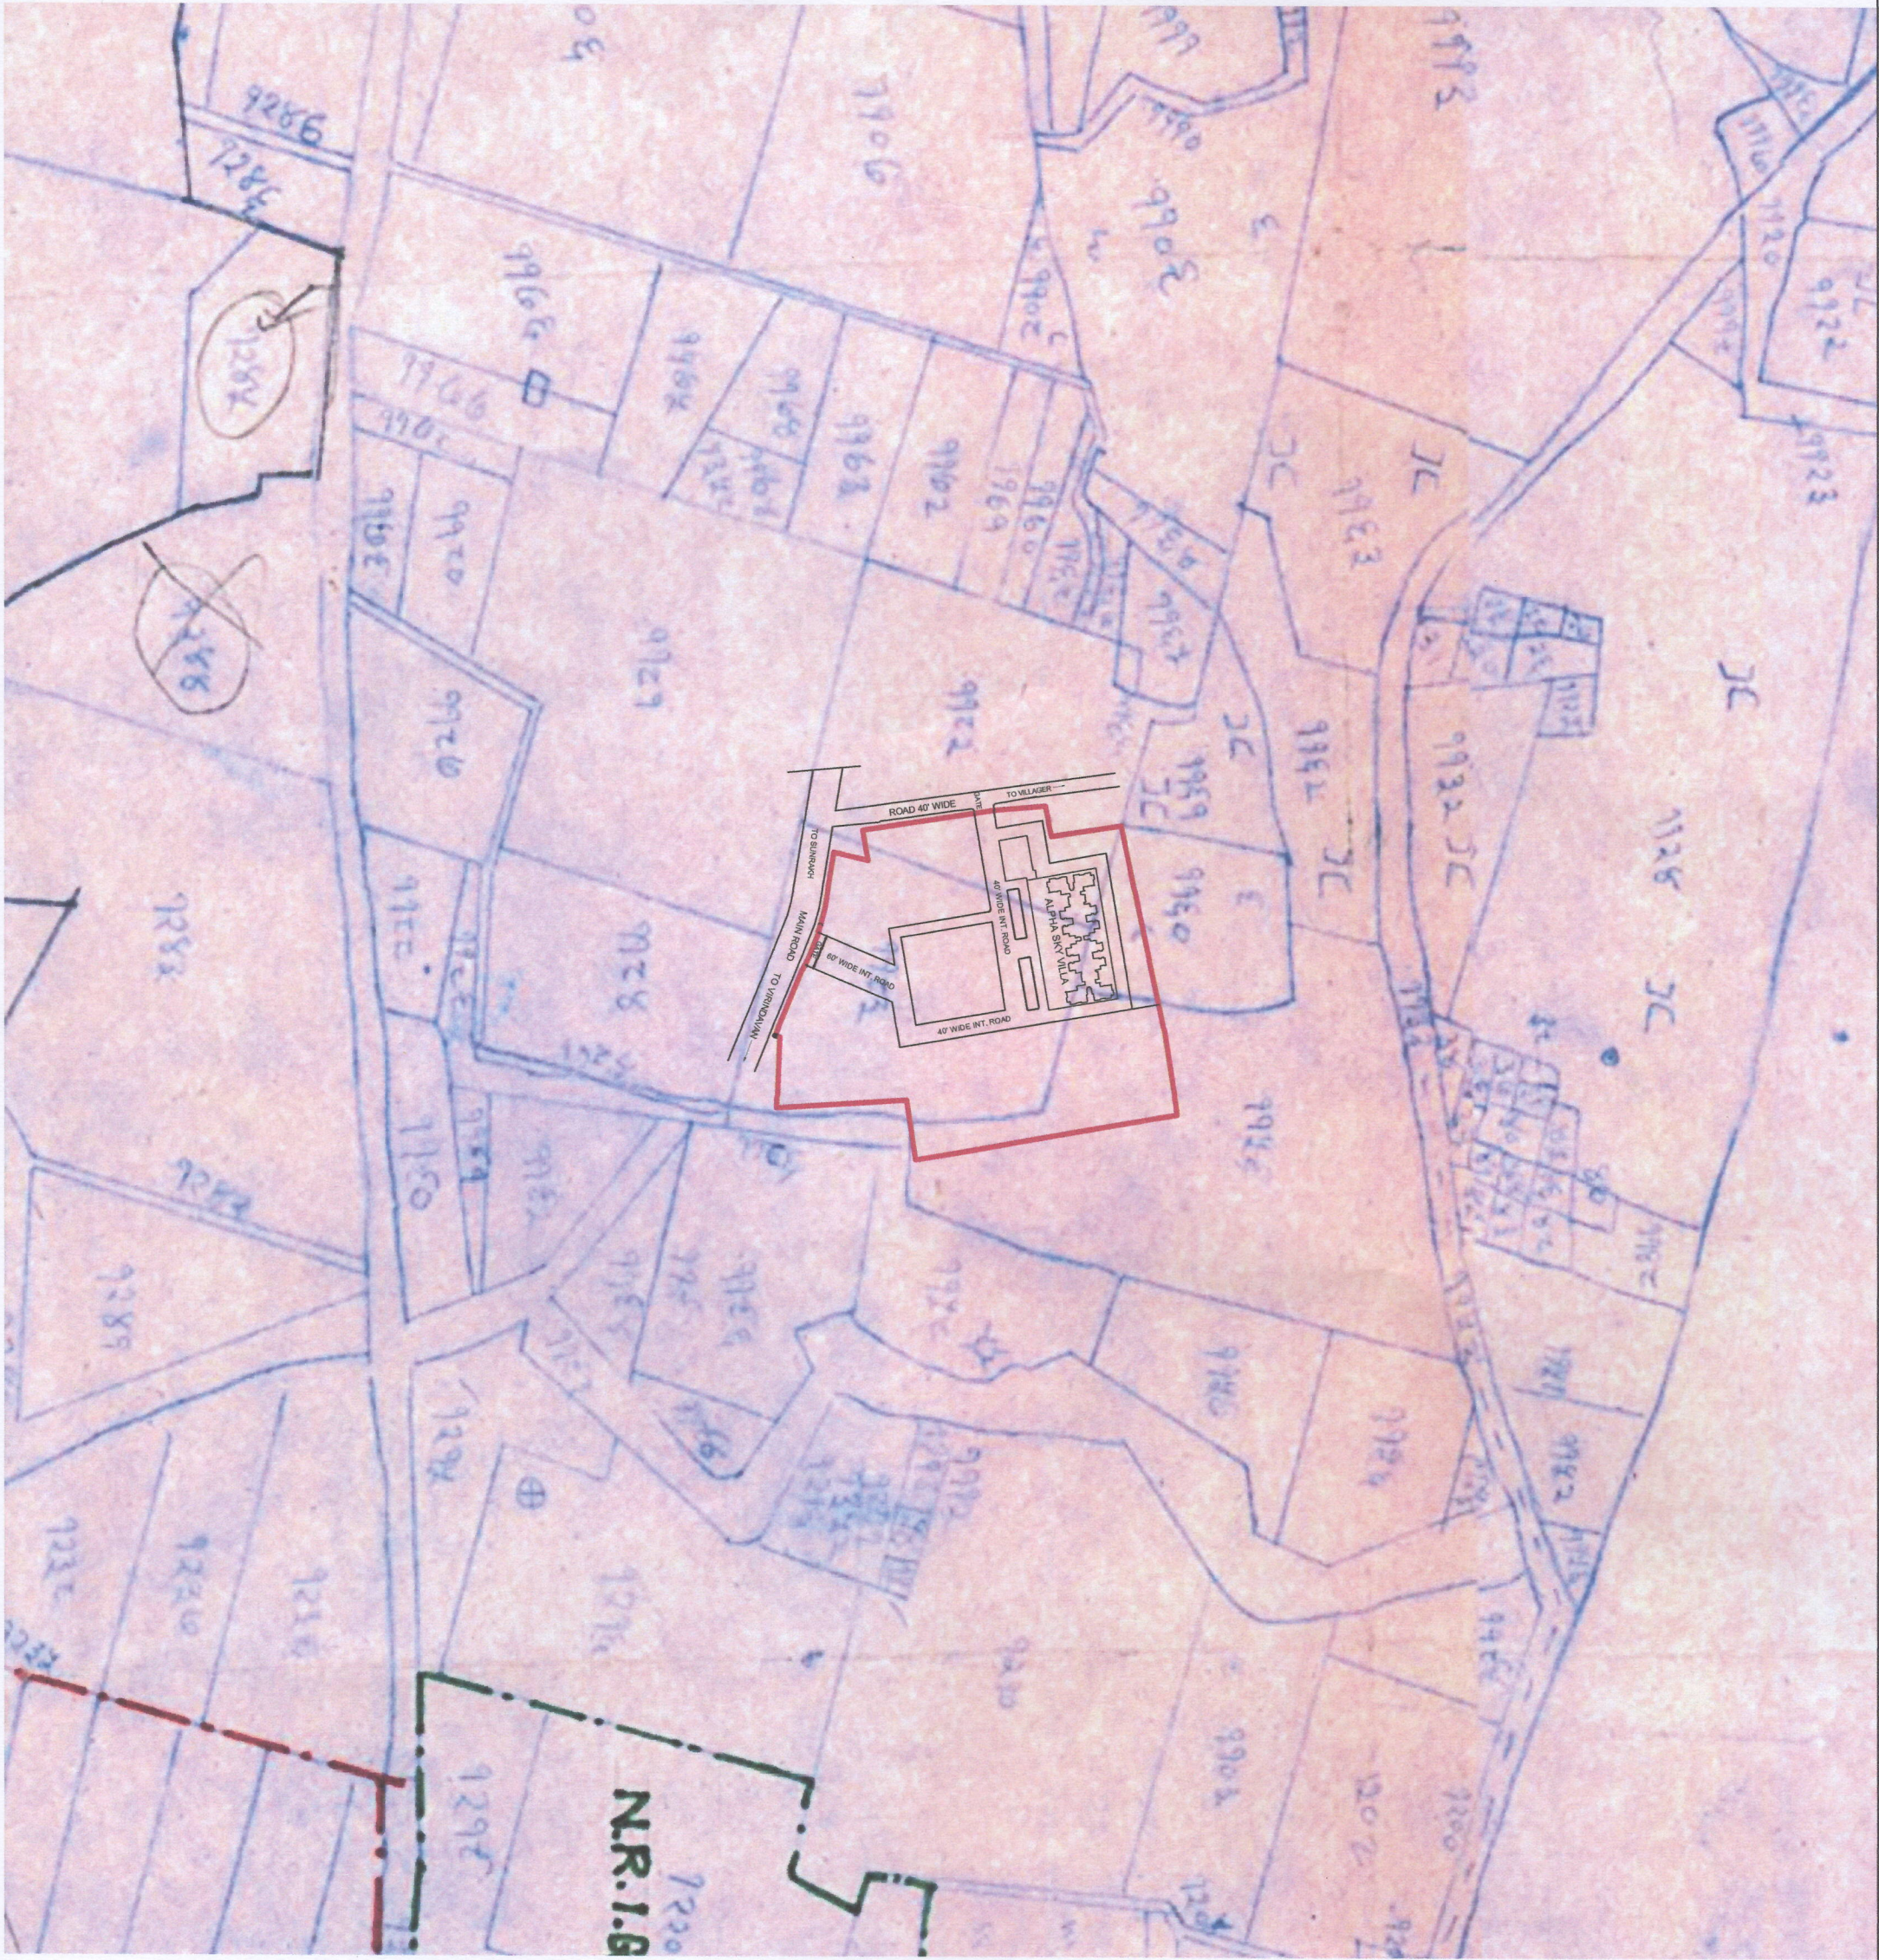

PROJECT:-
PROP.ADDITIONS & ALTERNATIONS
IN GROUP HOUSINGS FOR
M/S EXPRESS TOWERS PVT.LTD.
M/S HARE KRISHNA ORCHID
AT KHASRA NOS. 1182,1183,1159,1160
VILLAGE SUNRAKH, VRINDAVAN,
MATHURA , U.P.

SHEET TITLE :

SAJRA PLAN

ARCHITECTS :

BRIJ (INDIA) ARCHITECTS
F-89, GREEN PARK, NEW DELHI -16.
e-mail id : bjar@rediffmail.com
www.atwin.in

\\server\d11.jpg
ISO 9001 - 2008 CERTIFIED

Brij Agarwal

BRIJ AGARWAL
B. Arch., M.C.A.
ARCHITECT
CA-86-10154

BRIJ AGARWAL
B. Arch., M.C.A.
ARCHITECT
CA- 86 - 10154

ARCHITECT'S SIGN

DATE :

SCALE :



NORTH